
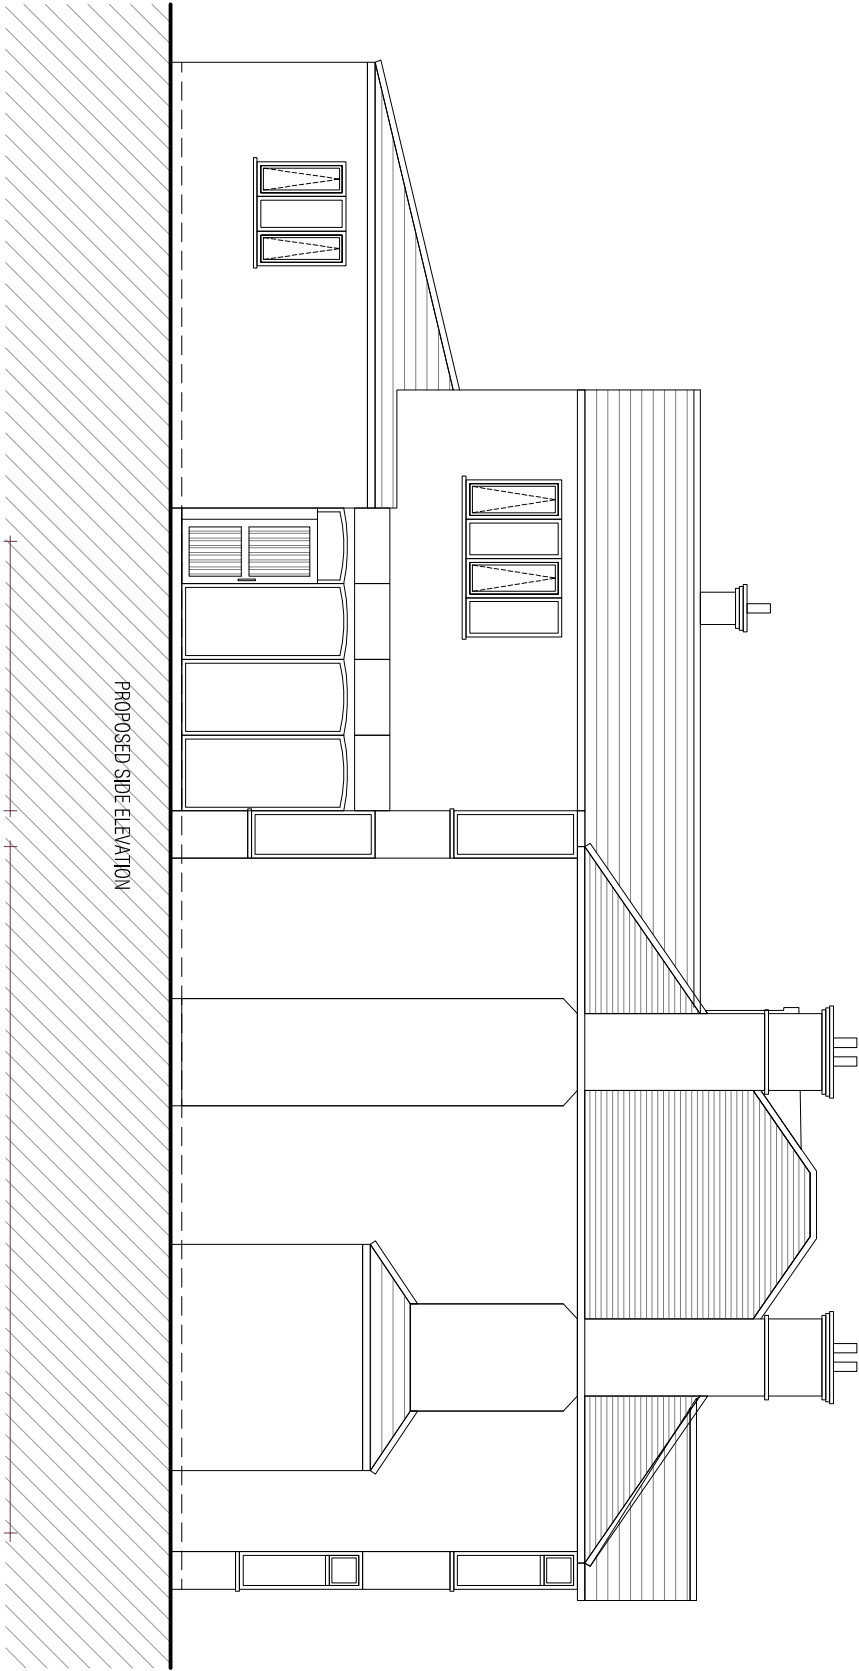
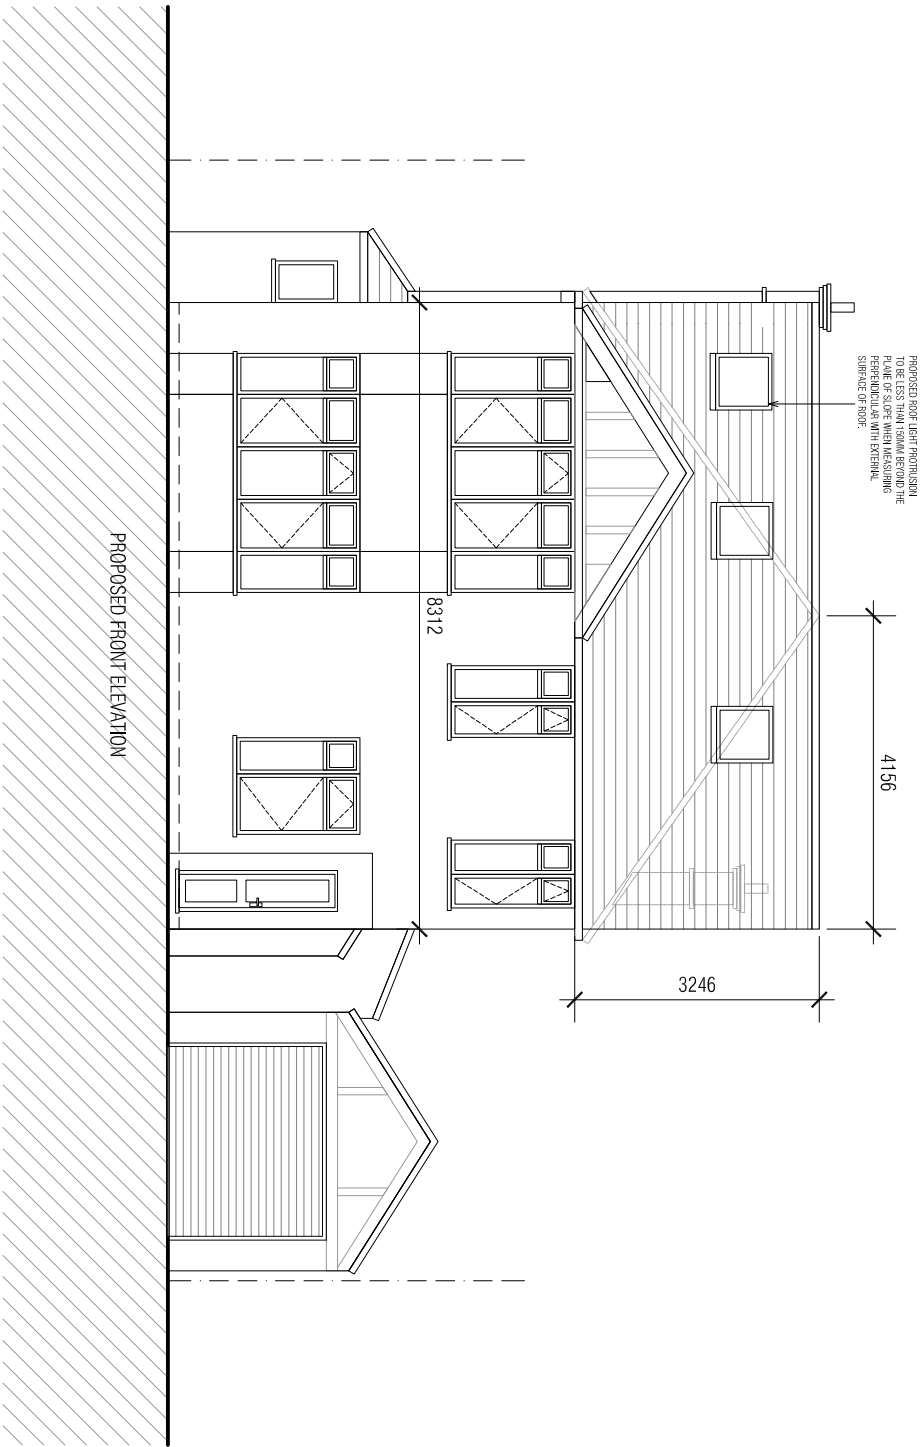


NO DIMENSIONS ARE TO BE SCALED FROM THIS DRAWING. ALL DIMENSIONS STATED MUST BE VERIFIED ON SITE. THE DRAWING SHALL BE USED FOR CONSTRUCTION PURPOSES ONLY. TO ANY ITEM OF WORK BEING PUT IN HAND THIS DRAWING MUST BE READ TOGETHER WITH THE SPECIFICATION, BILL OF QUANTITIES AND ALL OTHER RELATED DRAWINGS.

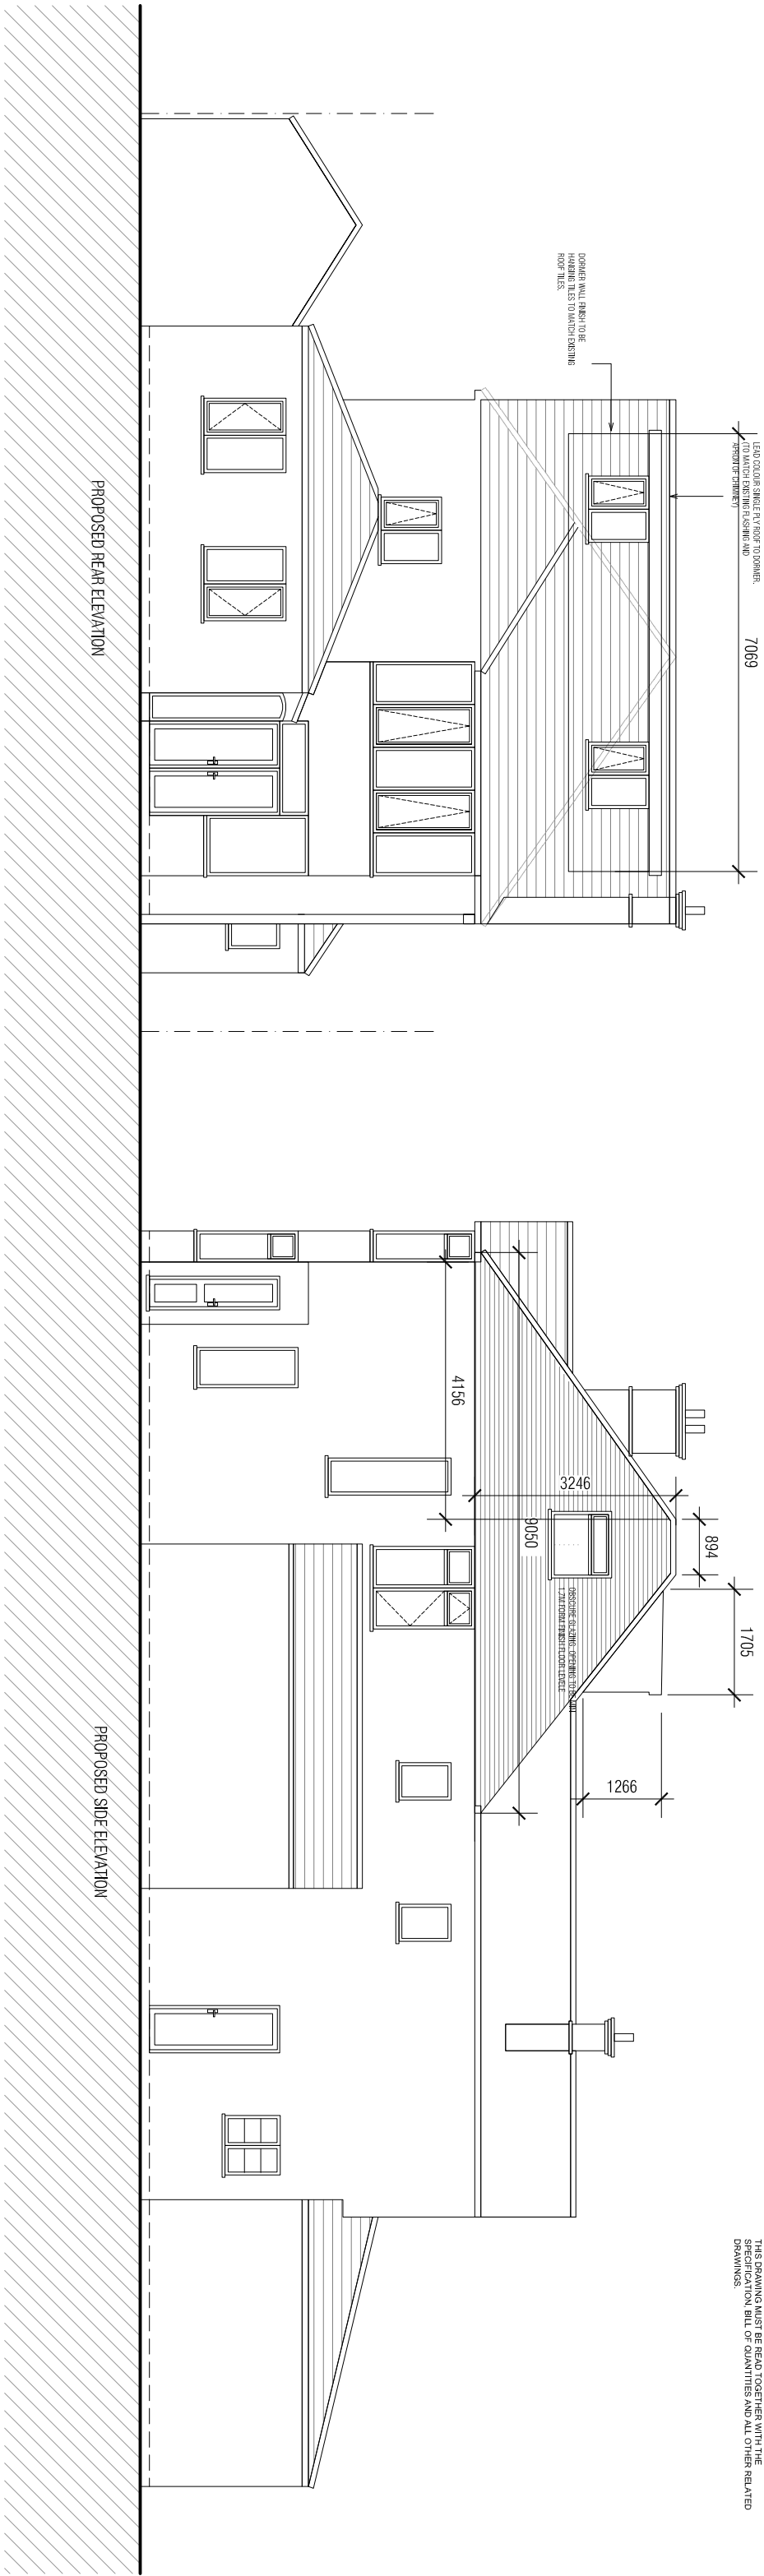

Scale 1:100

0 1 2.5 5 10m

REV A MINOR AMENDMENT 15-04-2021

189 NEW BEDFORD ROAD
LUTON LU3 1LJ

Client: MR. KABIR KHAN

Project Title:
PROPOSED ELEVATIONS - LOFT

Scale: 1:100 @A3
Project No: 200120

Date: DECEMBER 2020
Drawing No: A 202

Drawn: ZU
Checked: SA
Revised: