


Elevation from B9010

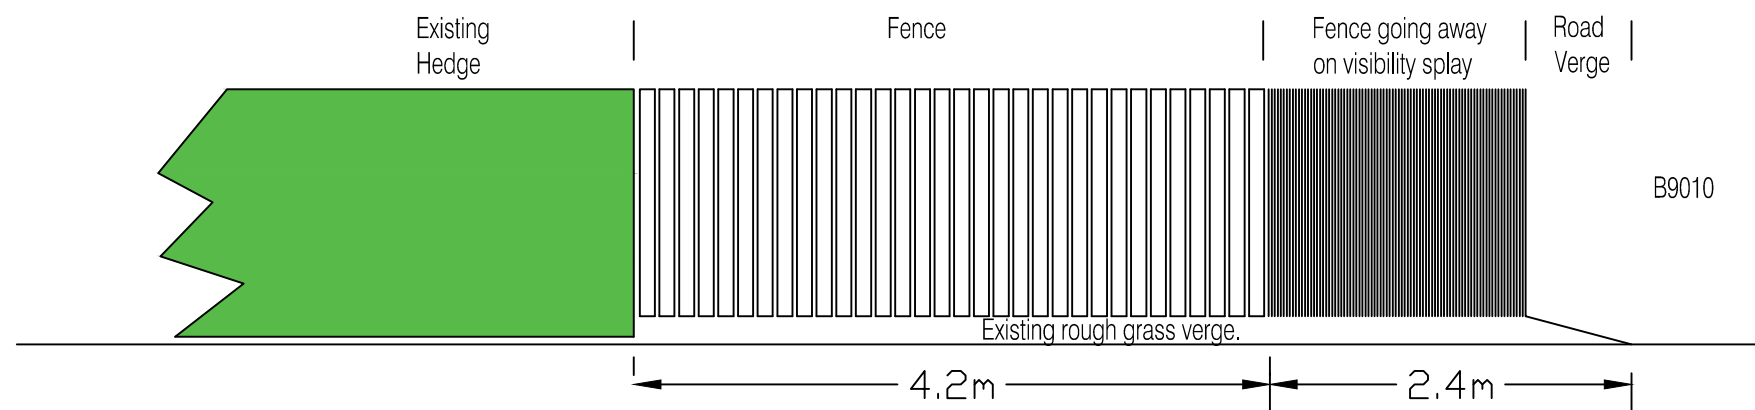

Elevation from FERNIELEA ROAD

Reproduced from the Ordnance Survey map with the permission of the Controller of Her Majesty's Stationery Office. Unauthorised reproduction infringes Crown copyright and may lead to prosecution or civil proceedings.

OS GRID REF
Crown Copyright. Licence No 100023422

REV	AMENDMENTS	DATE	BY	CHECKED
DESIGNED			JDS	12/04/21
DRAFTED			JDS	12/04/21
CHECKED			JDS	12/04/21

SCALES: 1:50 @ A3



MORAY COUNCIL
DIRECT SERVICES - TRANSPORTATION
COUNCIL OFFICE
HIGH STREET
ELGIN IV30 1BX

DRAWING NO.
JDS/Kantara Rafford

MORAY COUNCIL

B9010
Kantara Fence Elevations
Rafford