




FLOOR LAYOUT 1:50 SCALE

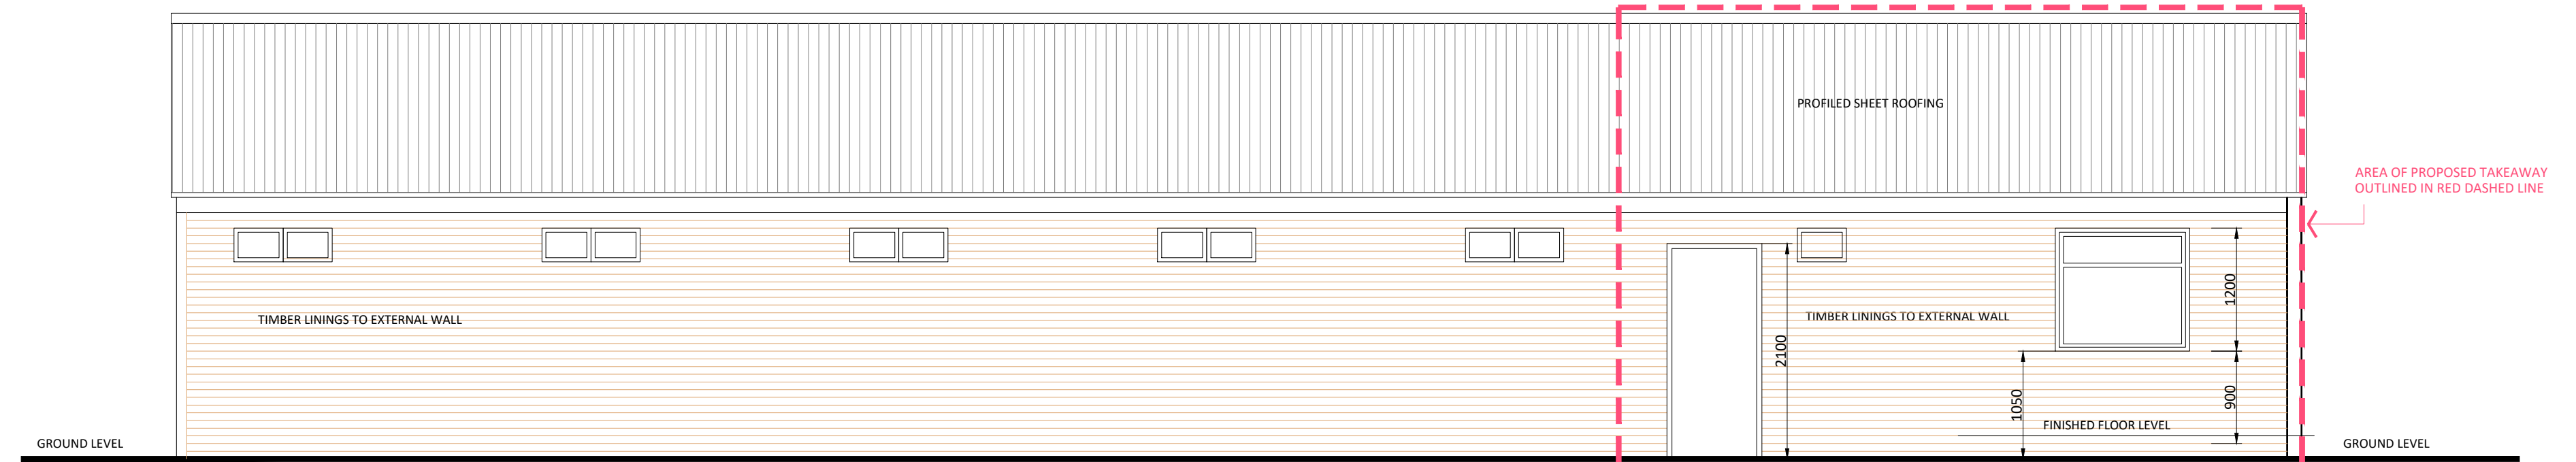

EAST ELEVATION 1:50 SCALE

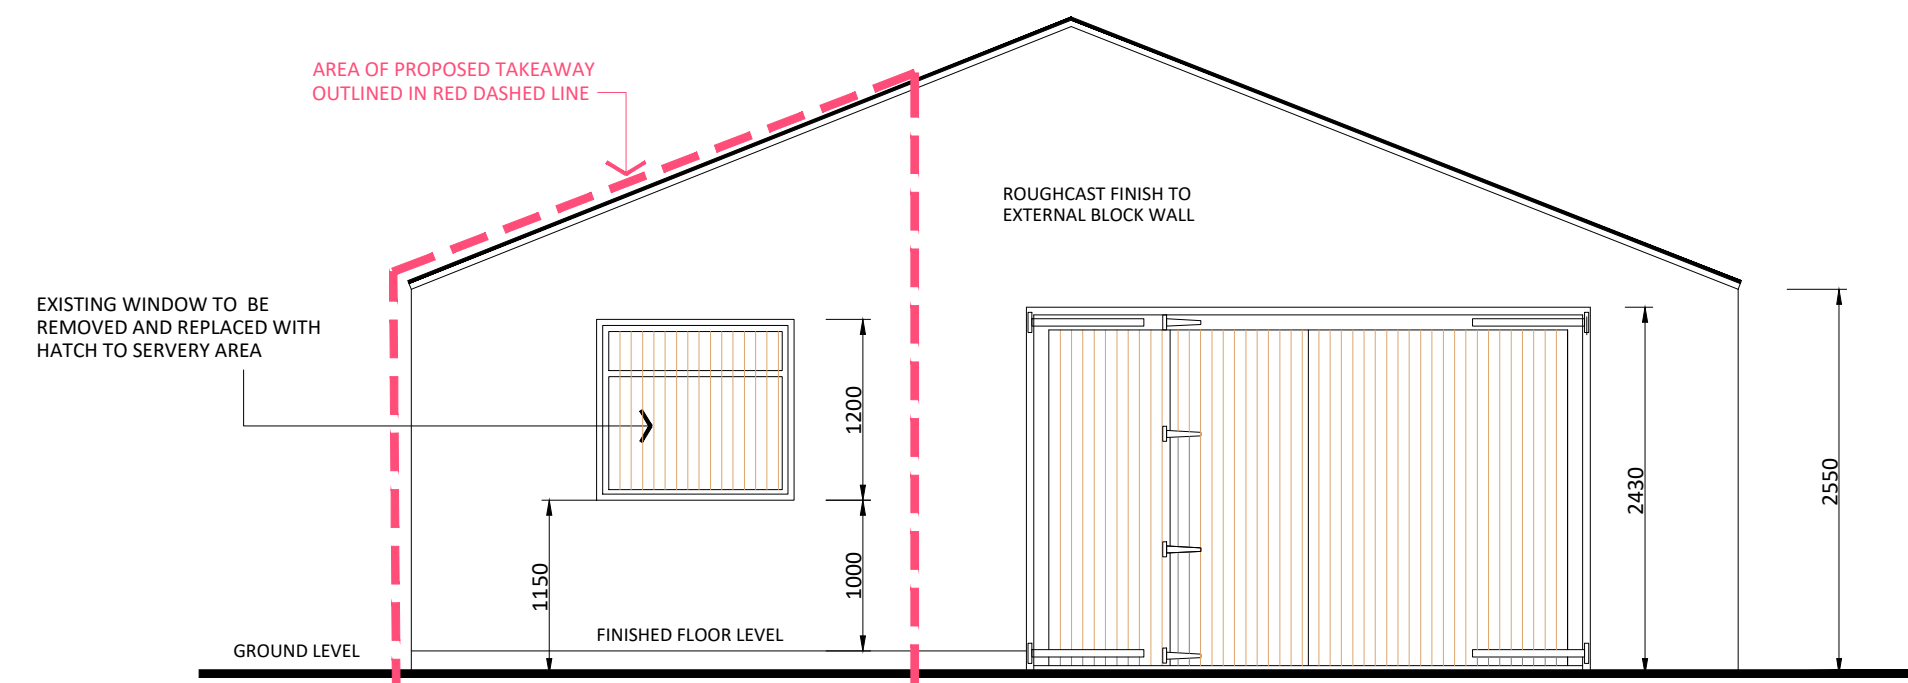

FRONT ELEVATION 1:50 SCALE

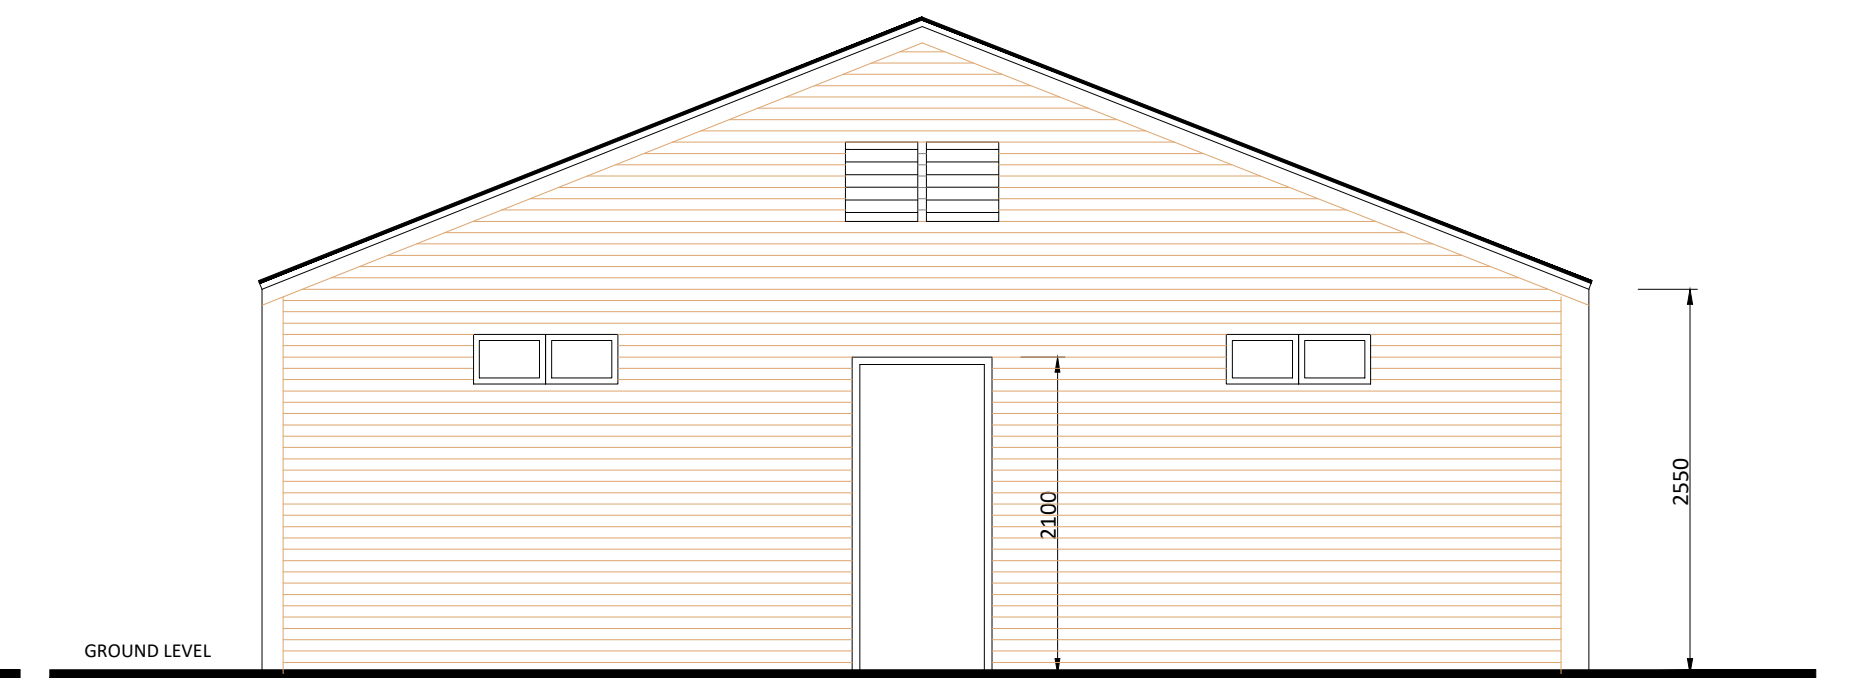

REAR ELEVATION 1:50 SCALE

REV A TAKEAWAY AREA OUTLINED IN RED DASHED LINE ON ELEVATIONS AND PLAN 13.04.21

PROPOSED COFFEE TAKEAWAY
THE BOATYARD, BEACH TERRACE, HOPEMAN
SCALES 1:50 @ A1
MARCH 2021
DRWG NO. 01 A