


- BOUNDARY OF SITE
- APPLICATION AREA

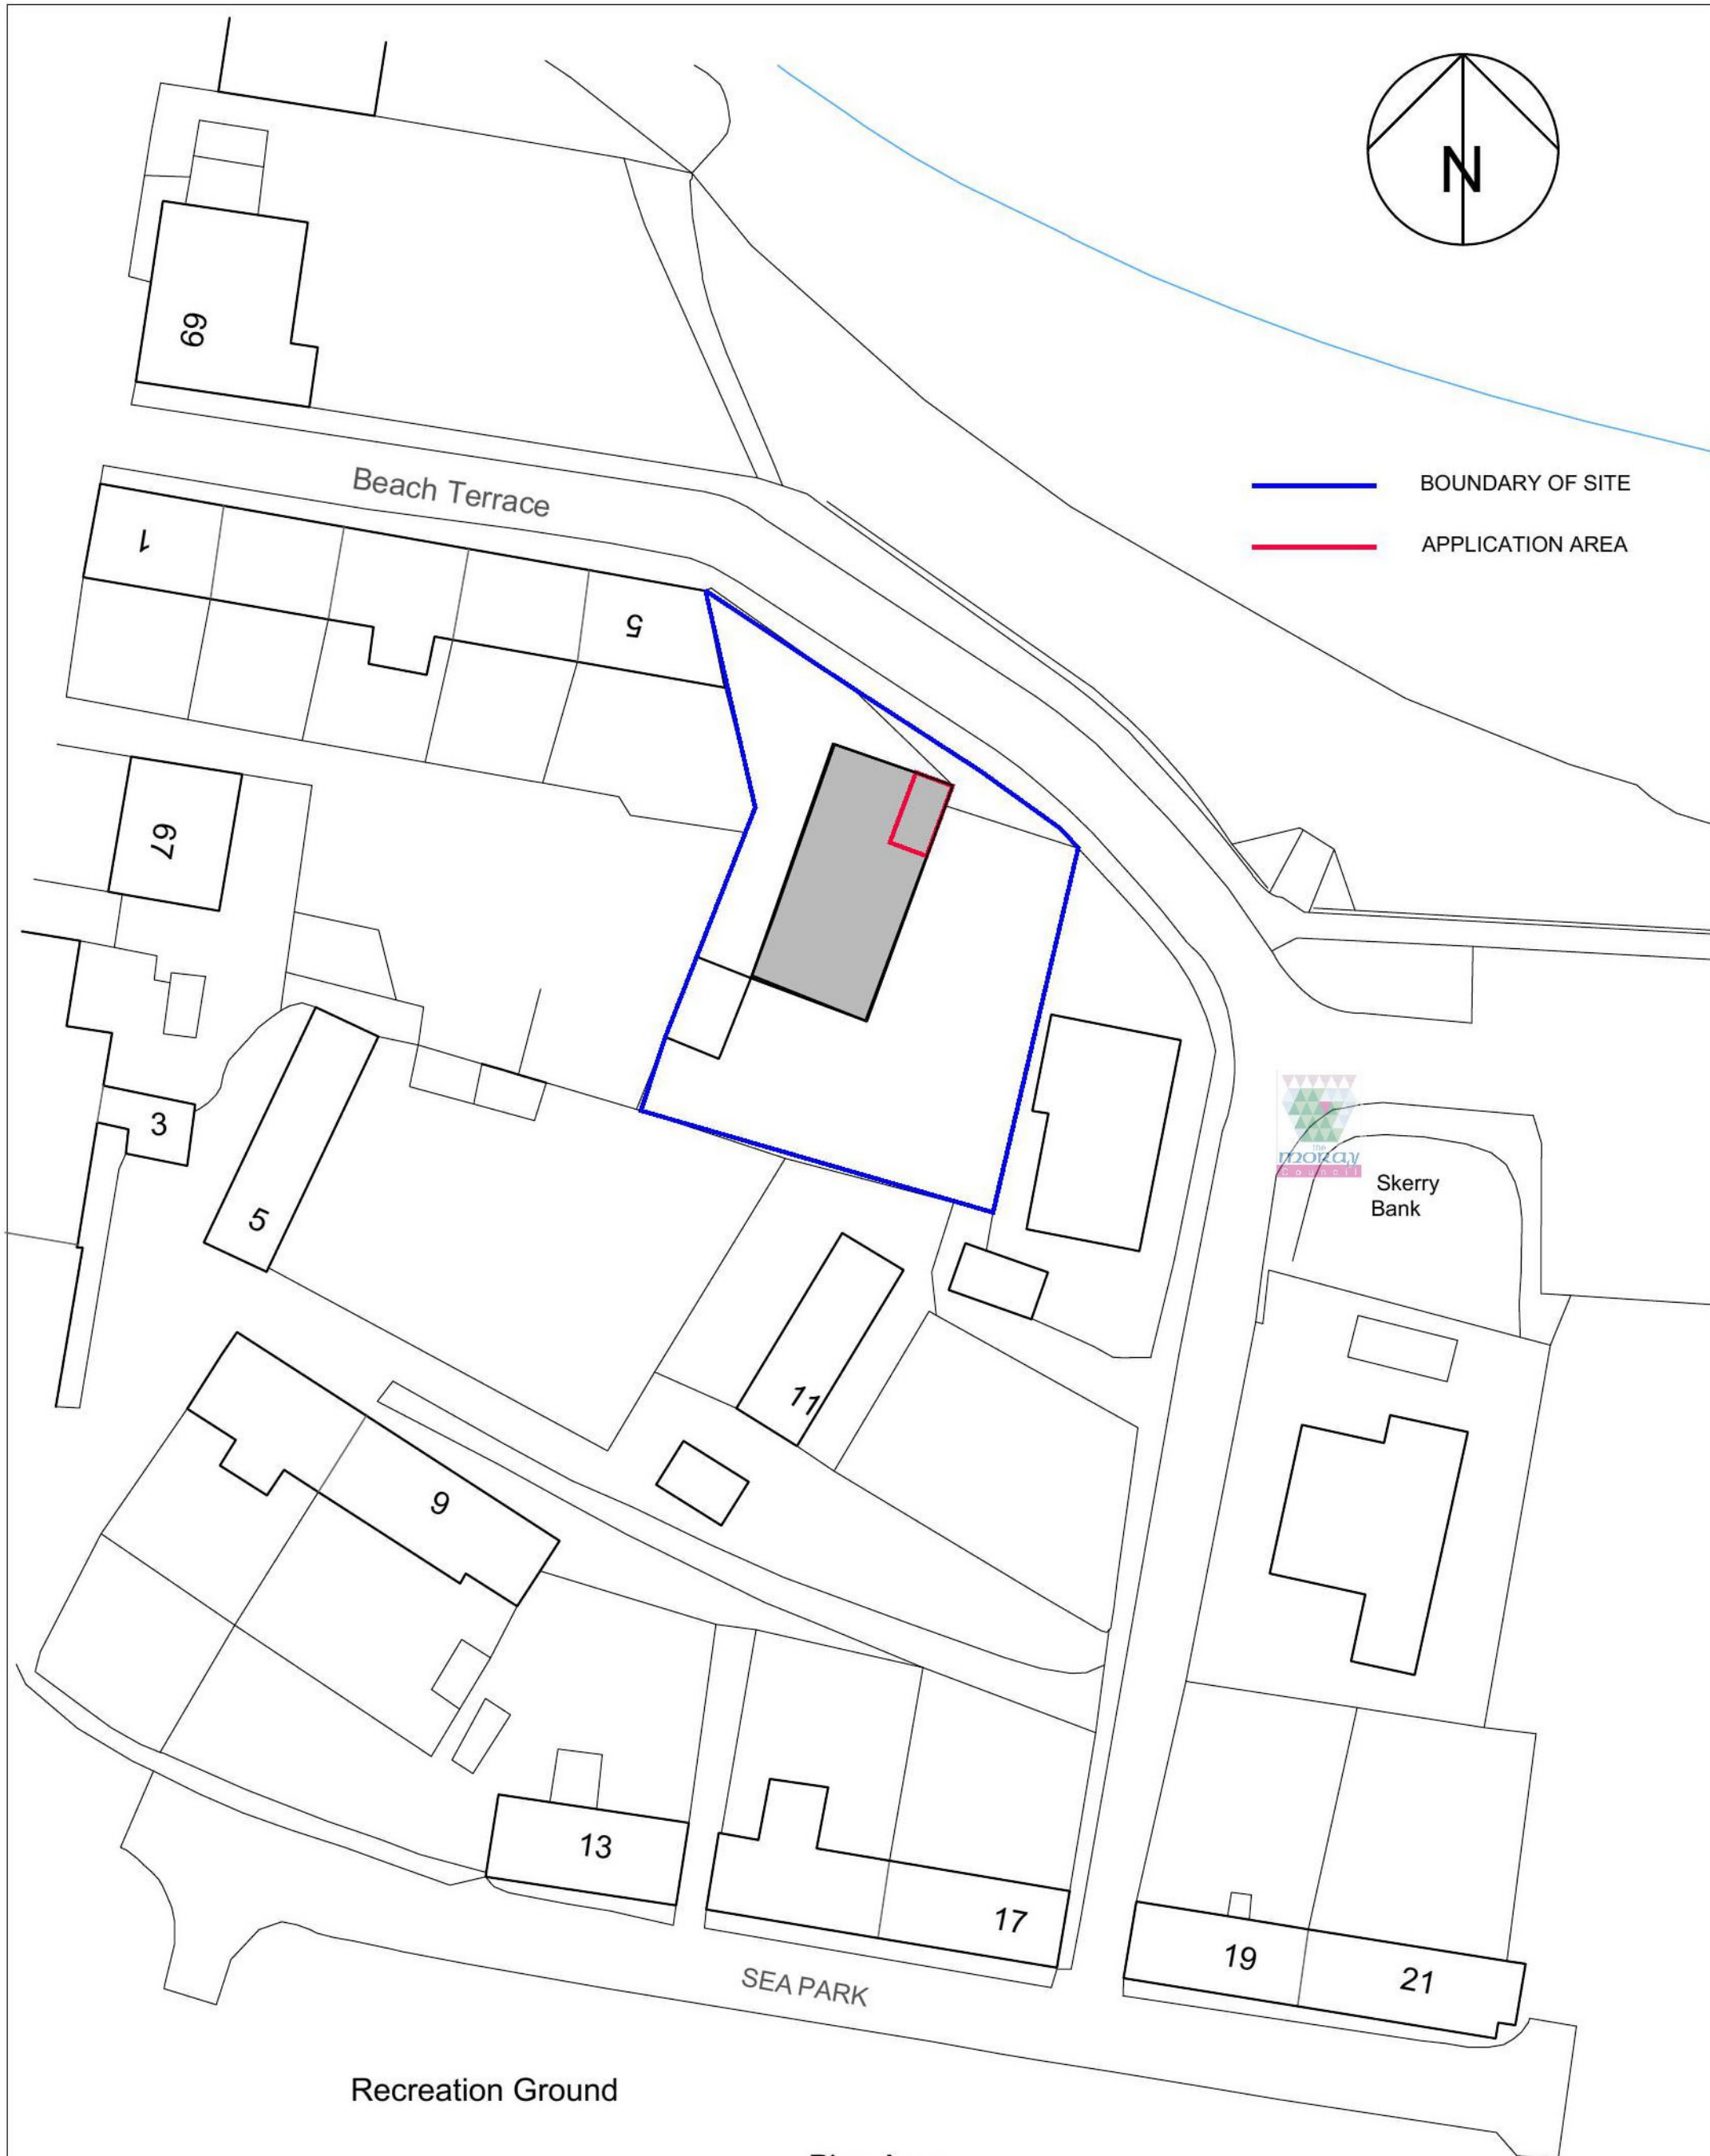

SITE PLAN

PROPOSED COFFEE TAKEAWAY
THE BOATYARD, BEACH TERRACE, HOPEMAN
SCALES 1:500 @ A3
APRIL 2021