

Mark	Revision	Date

dam architects +
architecture + design + interiors + masterplanning + feasibility

13 Bellshaugh Place
Kelvinside
Glasgow G12 0PF
t/f 0141 339 2244

Client
Nicholas Mc Ghee


Project
Church Manor
Benslie
Kilwinning

Drawing

ground plan as existing

Scale 1:100 (A3)

Project No.	Drawing No.	Rev.
0390	AL(0)002	
Created	Status	
Date		
Checked		

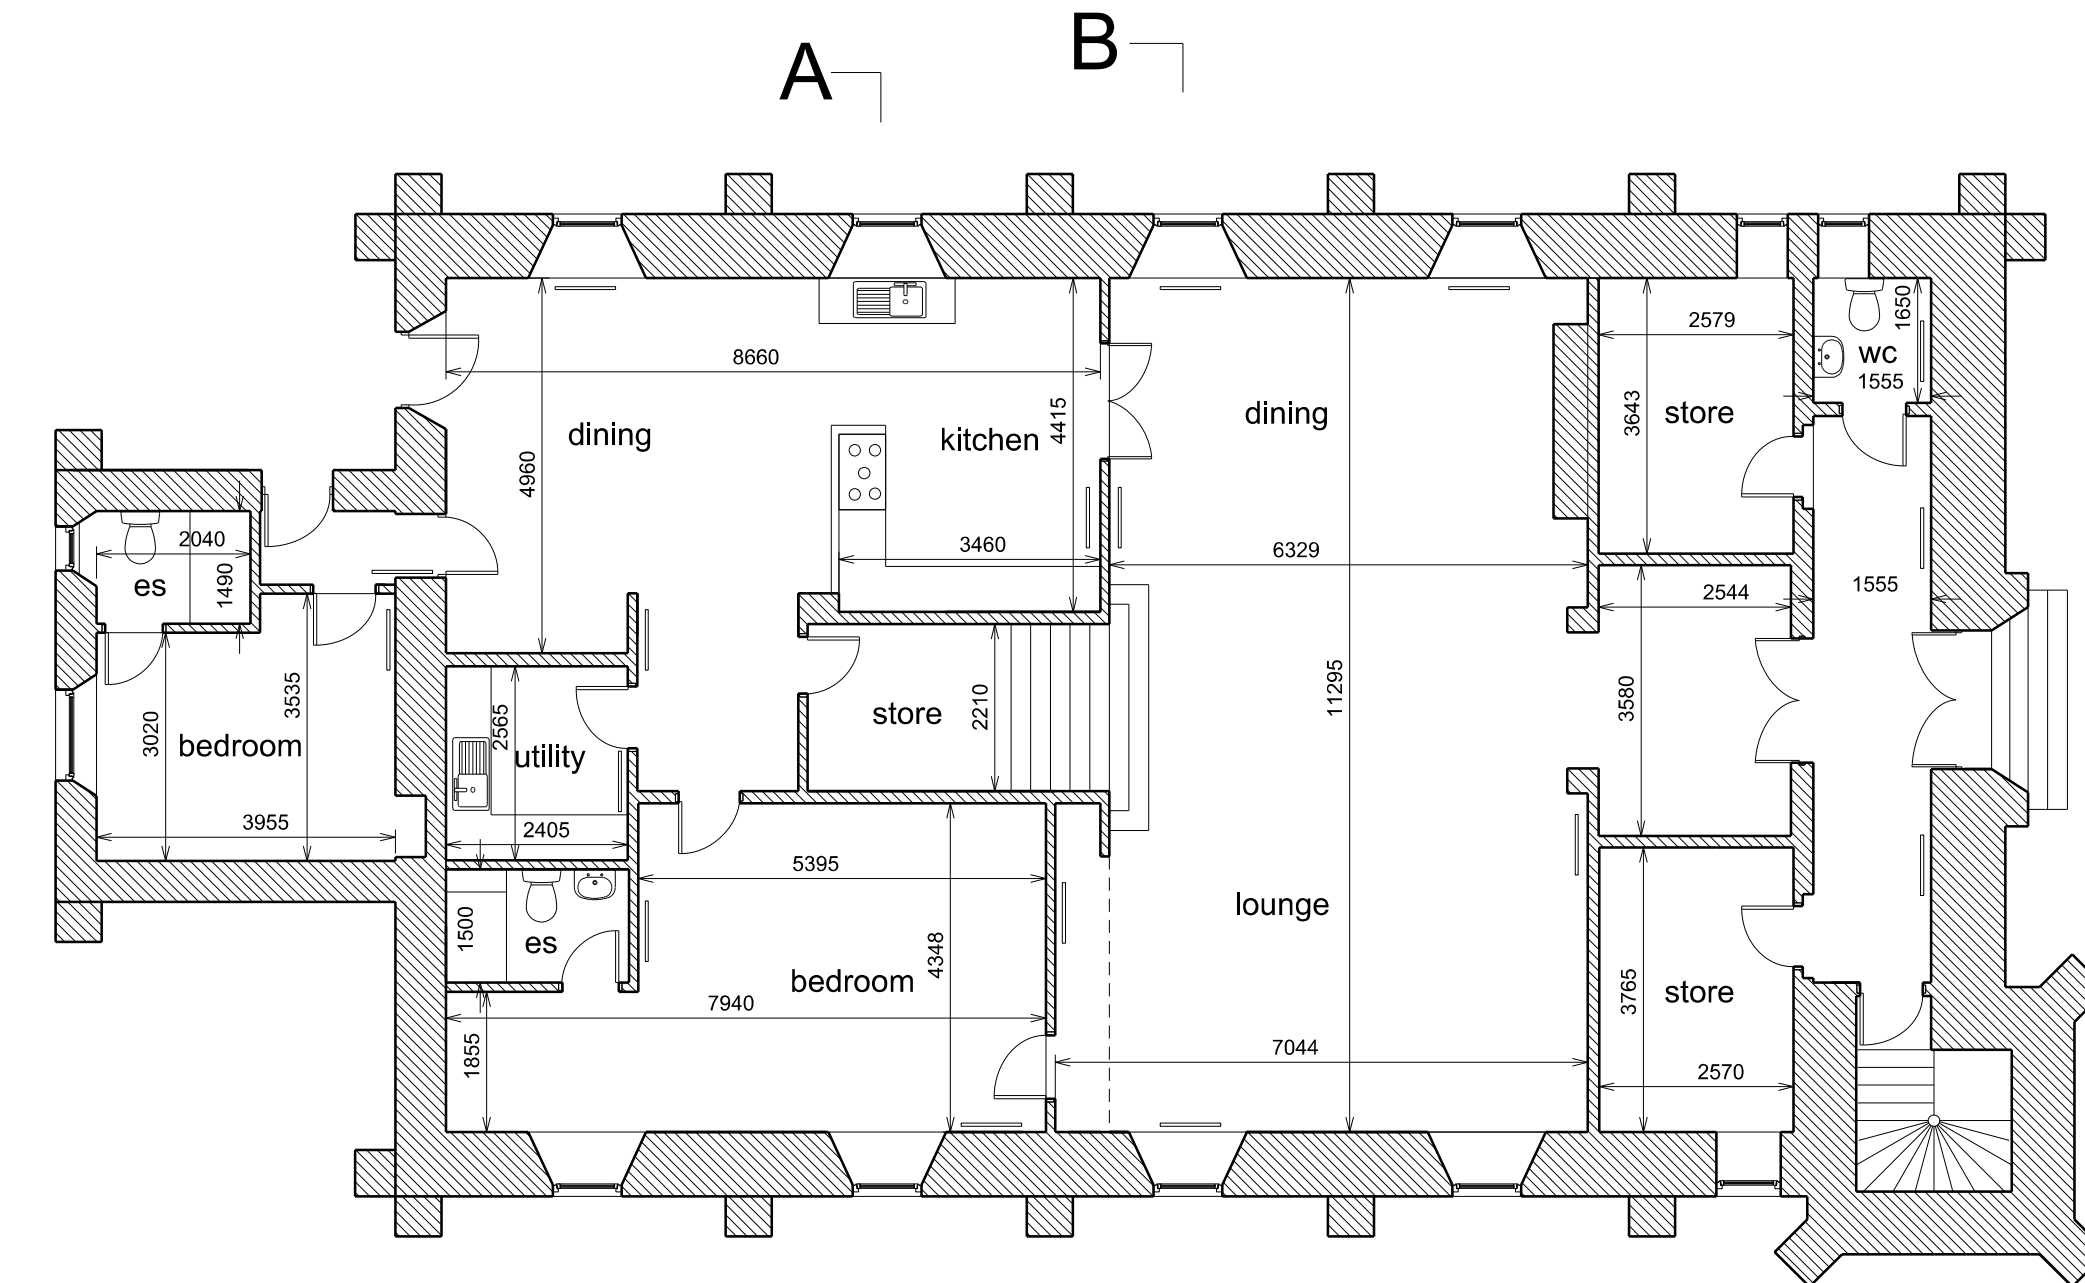

ground level

existing

