



section AA

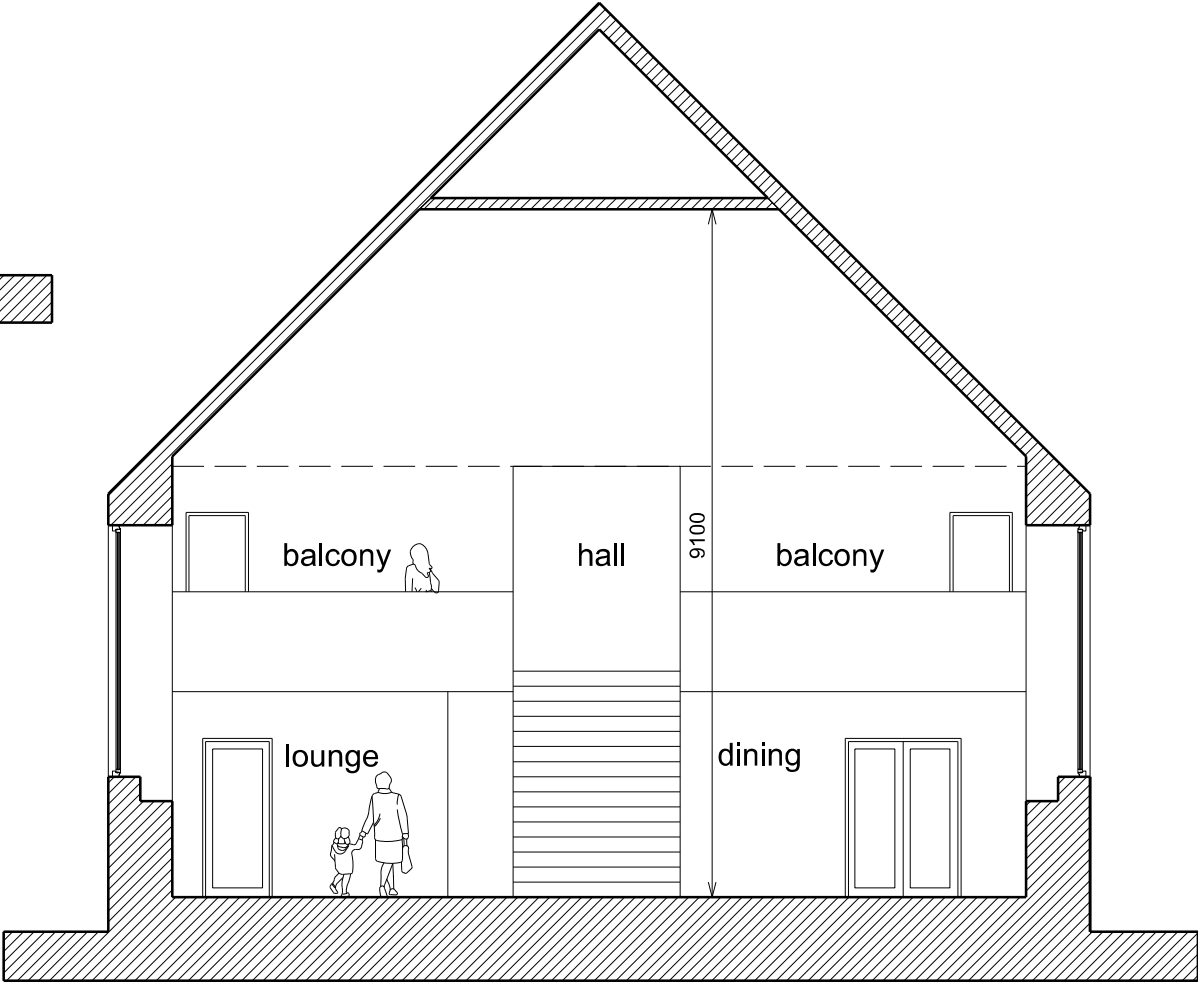

section BB

existing

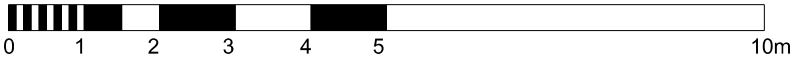

© Copyright dam architects
Figured dimensions only are to be taken from this drawing. All dimensions are to be checked on site before any work is put in hand.
If in doubt, ask.

Mark	Revision	Date
------	----------	------

dam architects +
architecture + design + interiors + masterplanning + feasibility

13 Bellshaugh Place
Kelvinside
Glasgow G12 0PF
t/f 0141 339 2244

Client
Nicholas Mc Ghee

Project
Church Manor
Benslie
Kilwinning

Drawing

sections as existing

Scale 1:100 (A3)

Project No.	Drawing No.	Rev.
0390	AL(0)004	

Created	•	Status
Date	•	
Checked	•	