

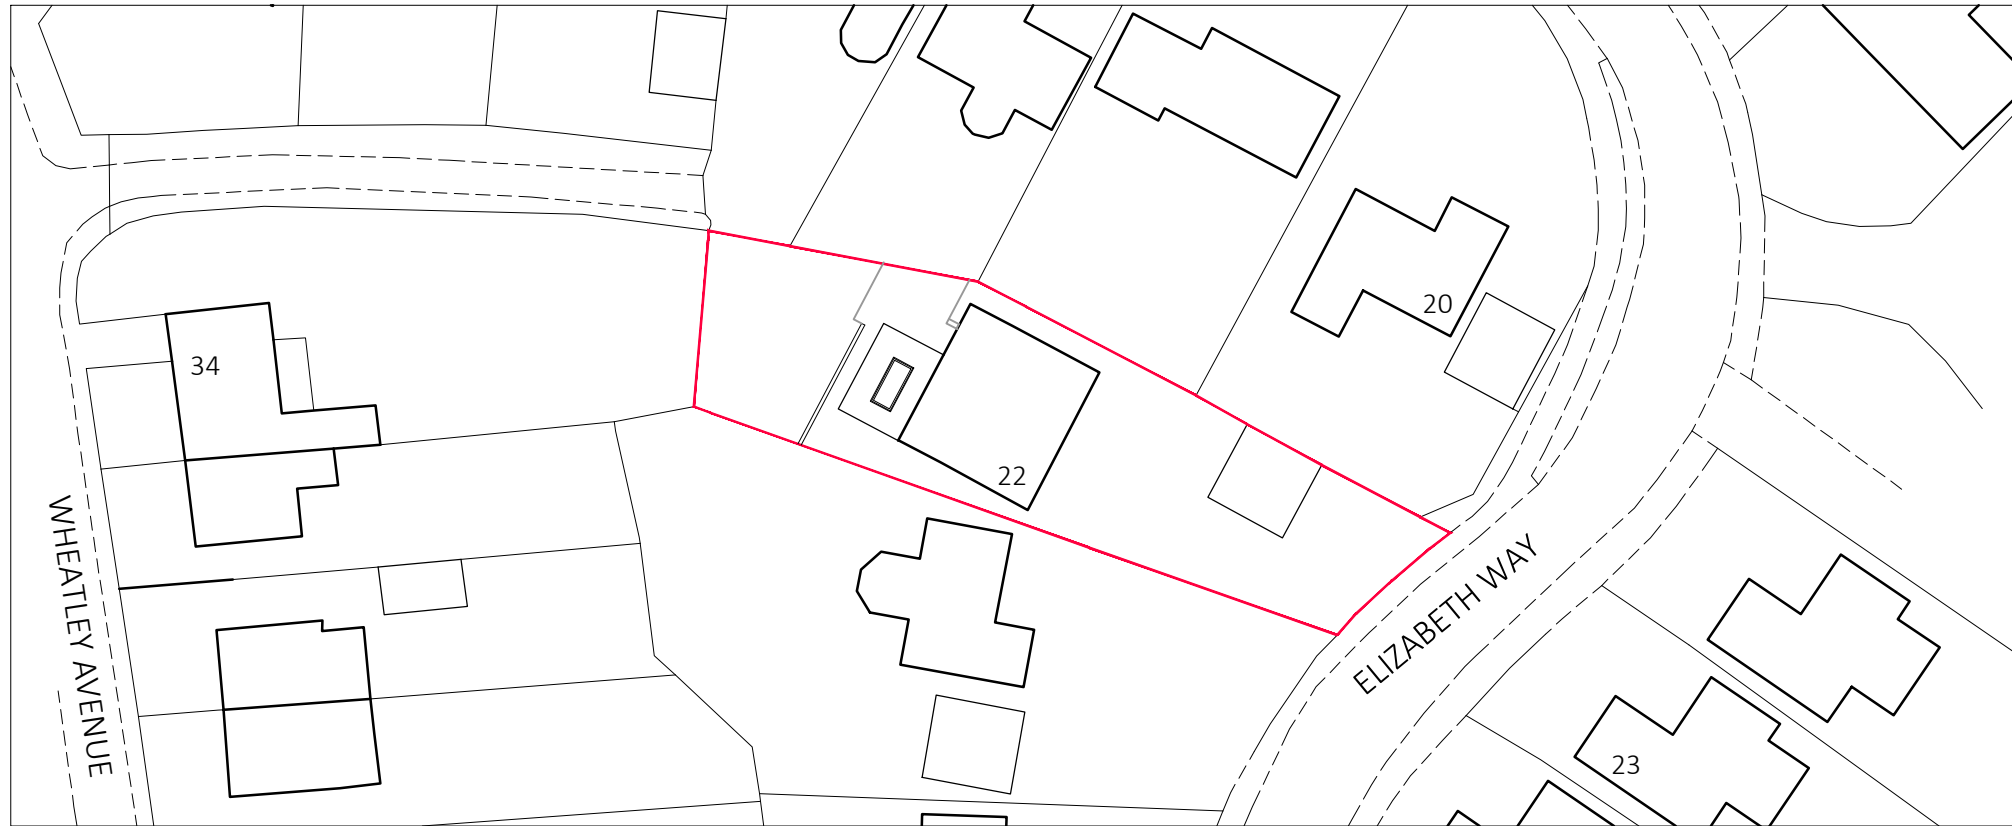


EXISTING BLOCK PLAN 1:500

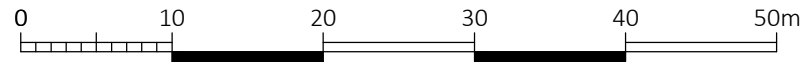

PROPOSED BLOCK PLAN 1:500

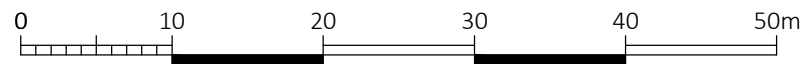

PDG ARCHITECTS LTD

1 Eaglethorpe Barns,
Eaglethorpe, Warrington,
Peterborough, PE8 6TJ
T: 01733 371000
E: design@pdgarchitects.co.uk
W: www.pdgarchitects.co.uk

CONVERSION CONSERVATORY TO GARDEN ROOM

22 ELIZABETH WAY, UPPINGHAM
EXISTING & PROPOSED SITE BLOCK PLANS

Scale: 1:500@A3 Date: FEB 2021
Drawn: CRB Dwg No: 21001/PL01

