

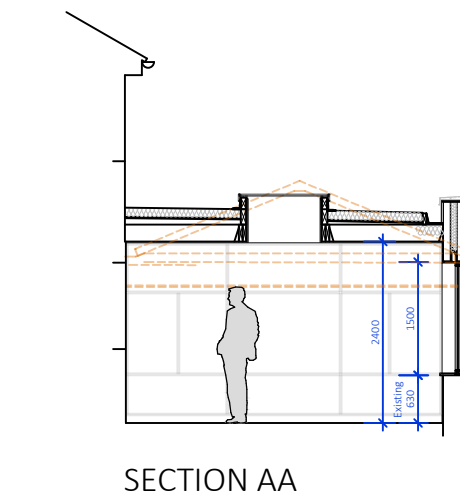
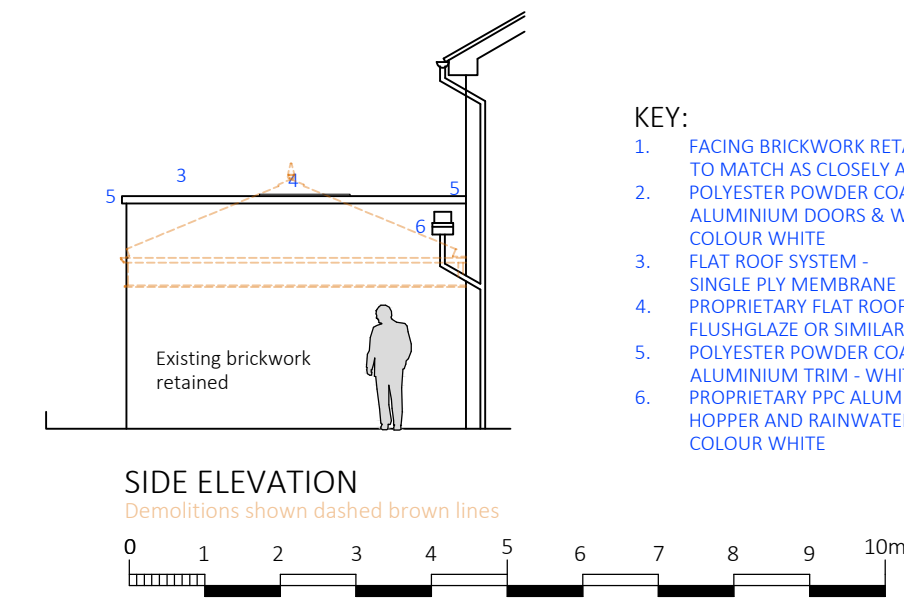
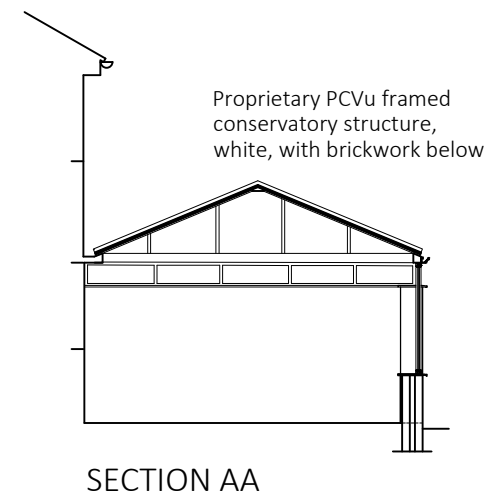
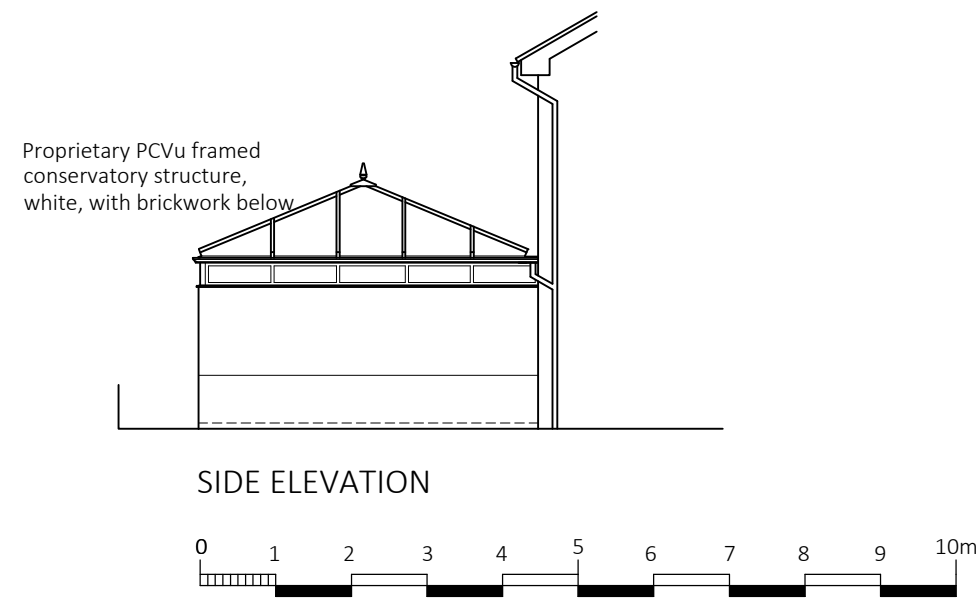
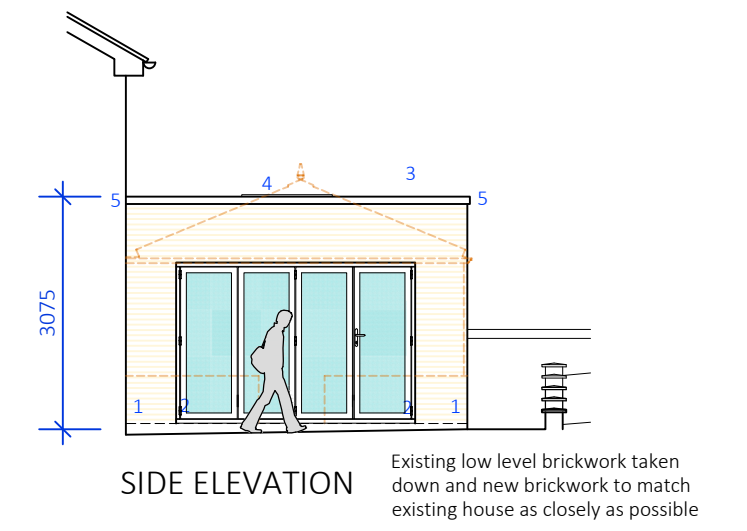
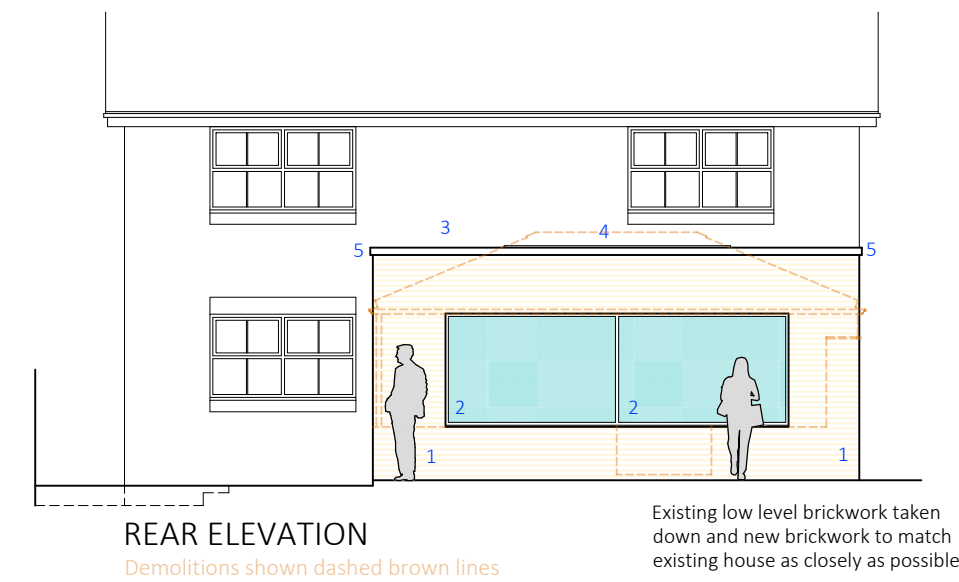
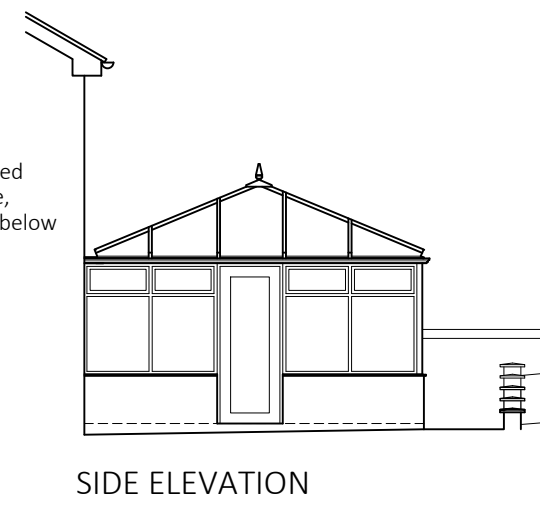


EXISTING PROPOSED

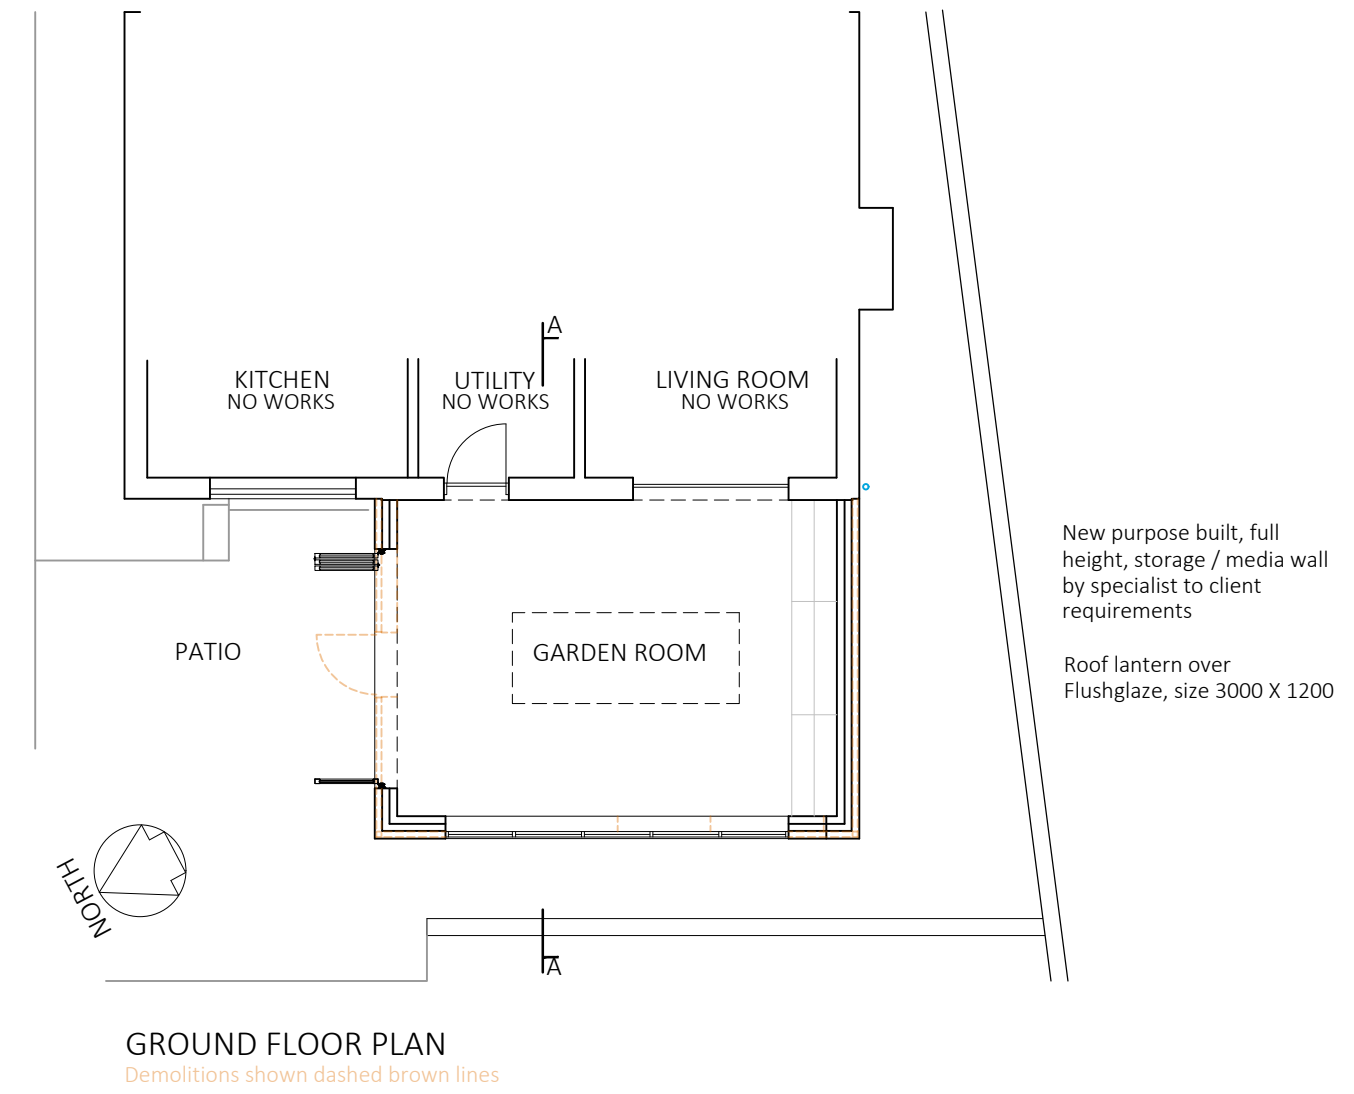

EXISTING PROPOSED

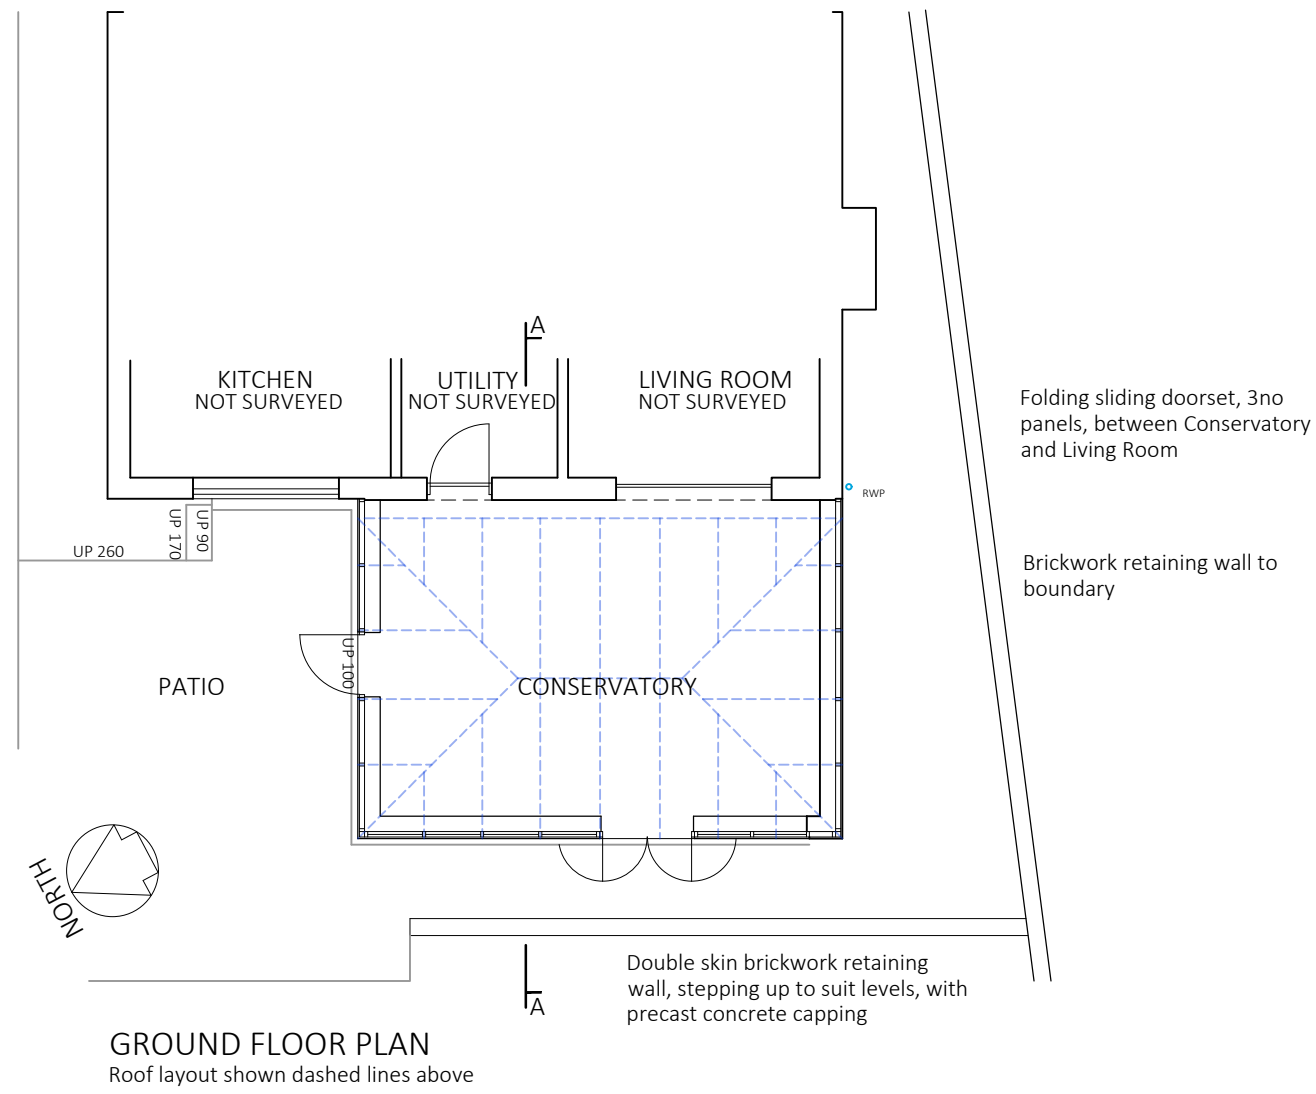

CONVERSION CONSERVATORY TO GARDEN ROOM  
22 ELIZABETH WAY, UPPINGHAM  
EXISTING & PROPOSED PLANS & ELEVATIONS  
Scale: 1:100@A2 Date: FEB 2021  
Drawn: CRB Dwg No: 21001/PL02

**PDG ARCHITECTS LTD**  
1 Eaglethorpe Barns,  
Eaglethorpe, Warrington,  
Peterborough, PE8 6TJ  
T: 01733 371000  
E: design@pdgarchitects.co.uk  
W: www.pdgarchitects.co.uk