


### Site / Block Plan - as proposed

scale 1:500

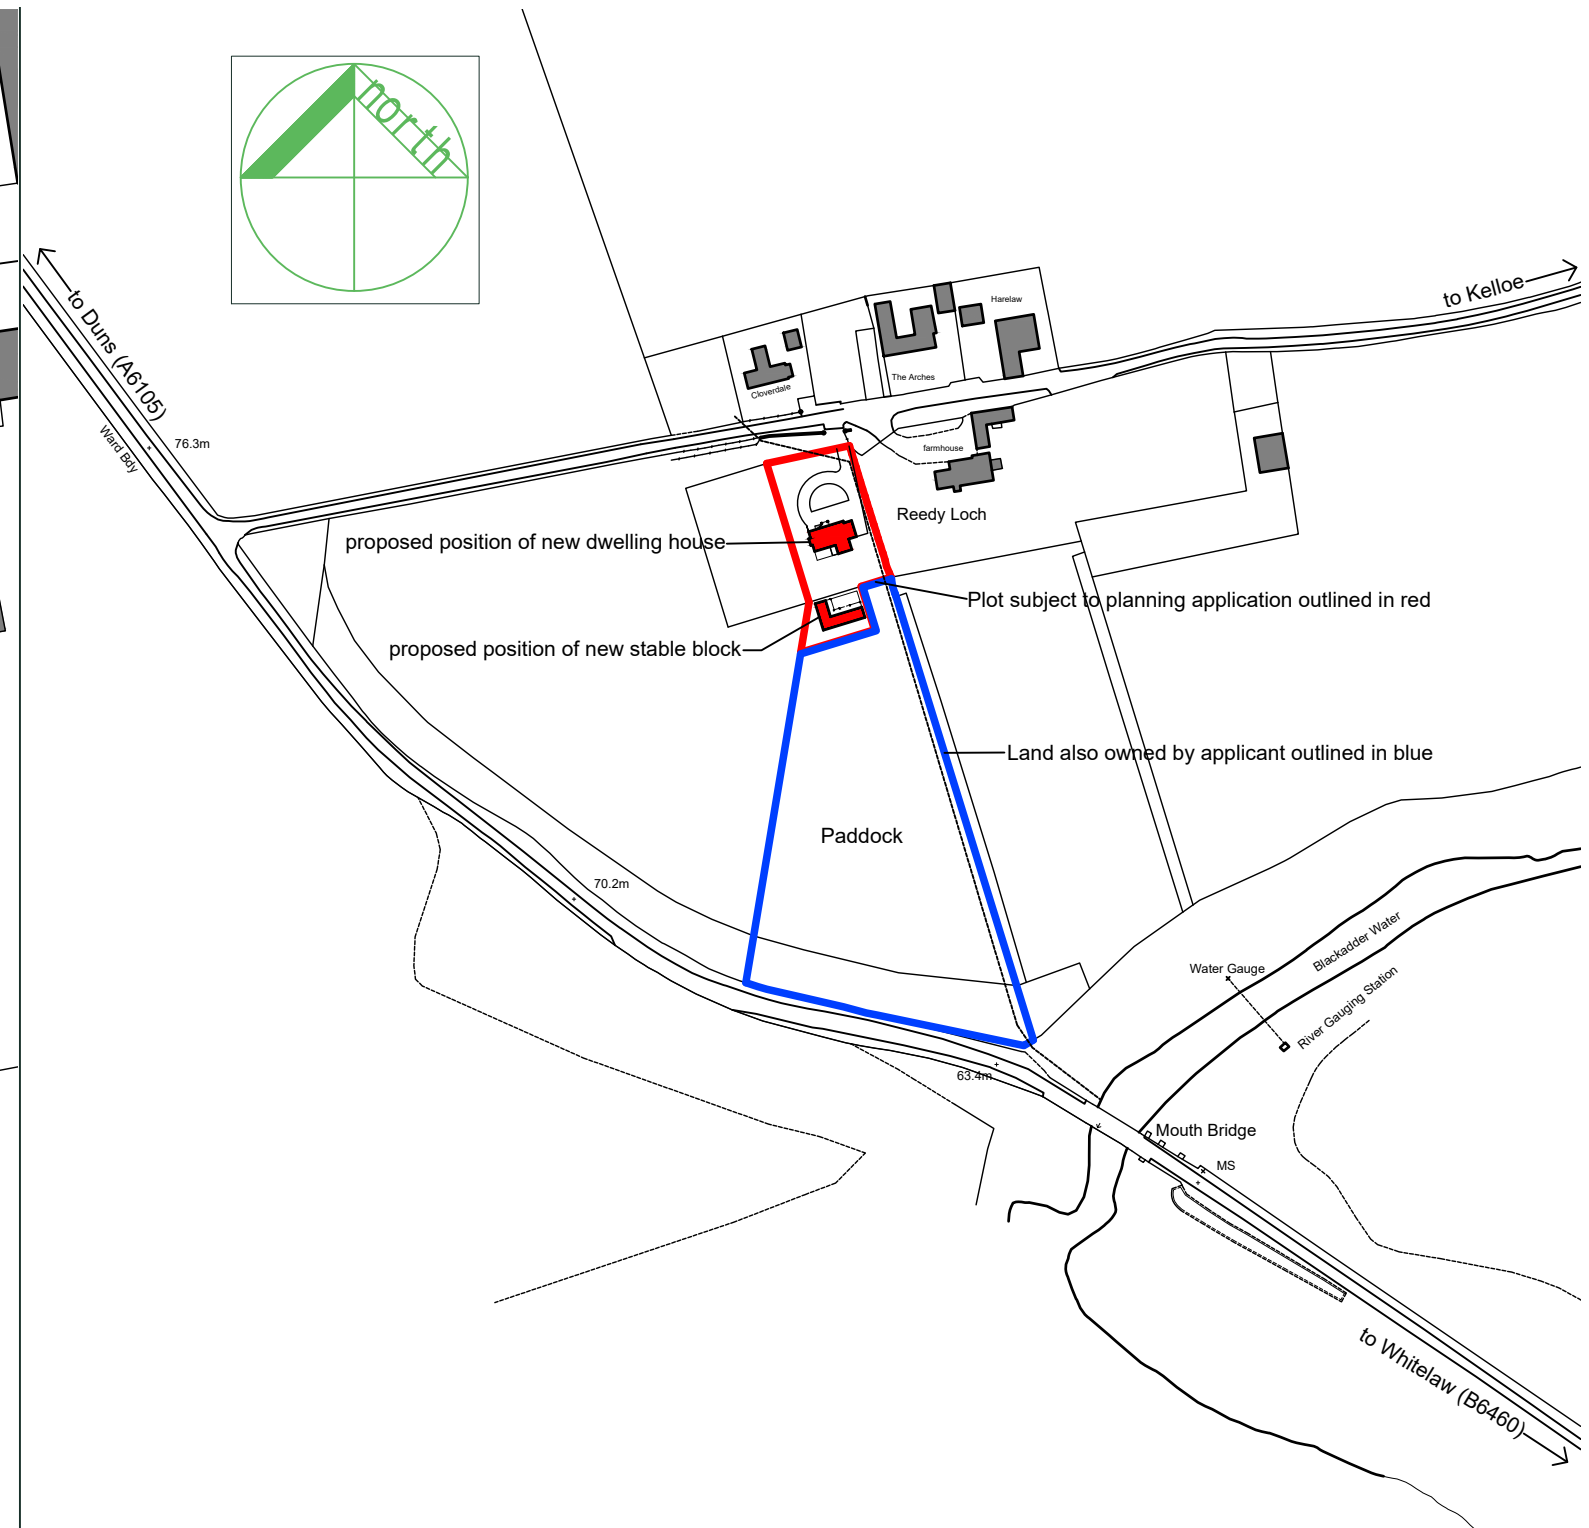

Ordnance Survey (c) Crown Copyright 2021. All rights reserved. Licence number 100022432

### Location Plan - as proposed

scale 1:2500

**AREA OUTLINED IN RED SUBJECT TO PLANNING APPLICATION  
= 0.1645 HA (0.4065 ACRE) OR THEREBY**

**LAND ALSO OWNED BY THE APPLICANT OUTLINED IN BLUE**

#### NOTES

**THIS DRAWING IS FOR PLANNING PERMISSION PURPOSES ONLY AND IS NOT A CONSTRUCTION DRAWING**

**DRAWING TO BE READ IN CONJUNCTION WITH DRAWING NUMBERS HWAD-288-ACB-001 TO 006**

Project Title: Proposed new dwelling house  
 Client: Mr K. Chapman + Mrs A. Brown  
 Address: Reedy Loch, Duns, Scottish Borders TD11 3PT  
 Drawing Title: Site / Block + Location Plans - planning drawing



Revisions:  
 \_\_\_\_\_  
 \_\_\_\_\_  
 \_\_\_\_\_  
 All dimensions to be checked on site by the Contractor and any discrepancies reported to the architectural technologist. DO NOT SCALE.

Scale: 1:2500  
 Drawn By: kW  
 Date: Mar 2021  
 Project No: HWAD-288-ACB  
 Drawing No: 006

**A3**

50 Hide Hill,  
 Berwick upon Tweed,  
 Northumberland  
 TD15 1AB  
 Telephone: 01289 298090  
 Email: info@hodgsonwhite.co.uk  
 Website: T.B.C

