


1 Block Plan - As Proposed  
Scale: 1:500

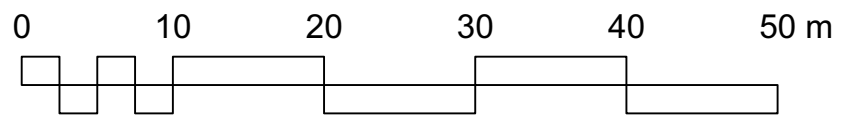

**SUBJECT TO APPROVAL**

Client: <b>Richard Beattie</b>	
Project: <b>Garage Extension - Silverlea House, Ravenstruther</b>	
Drawing Title: <b>Block Plan as Proposed</b>	
Scale(s): <b>As Shown @ A3</b>	Date: <b>Mar 2021</b>
Project Ref: <b>BEA-21-01</b>	Drawn: <b>DR</b>
Drg No: <b>AL(00)001</b>	Checked: <b>HP</b>
Rev: <b>A</b>	

REV	DATE	BY	DESCRIPTION
A	06/04/2021	DR	Revised roof arrangement indicated

**Crawford ARCHITECTURAL**  
 Spiersbridge House, 1 Spiersbridge Way,  
 Thornliebank, East Renfrewshire, G46 8NG  
 t: (0141) 428 3491  
 e: info@crawfordarchitectural.co.uk | www.crawfordarchitectural.co.uk