




PROPOSED SIDE ELEVATION 1

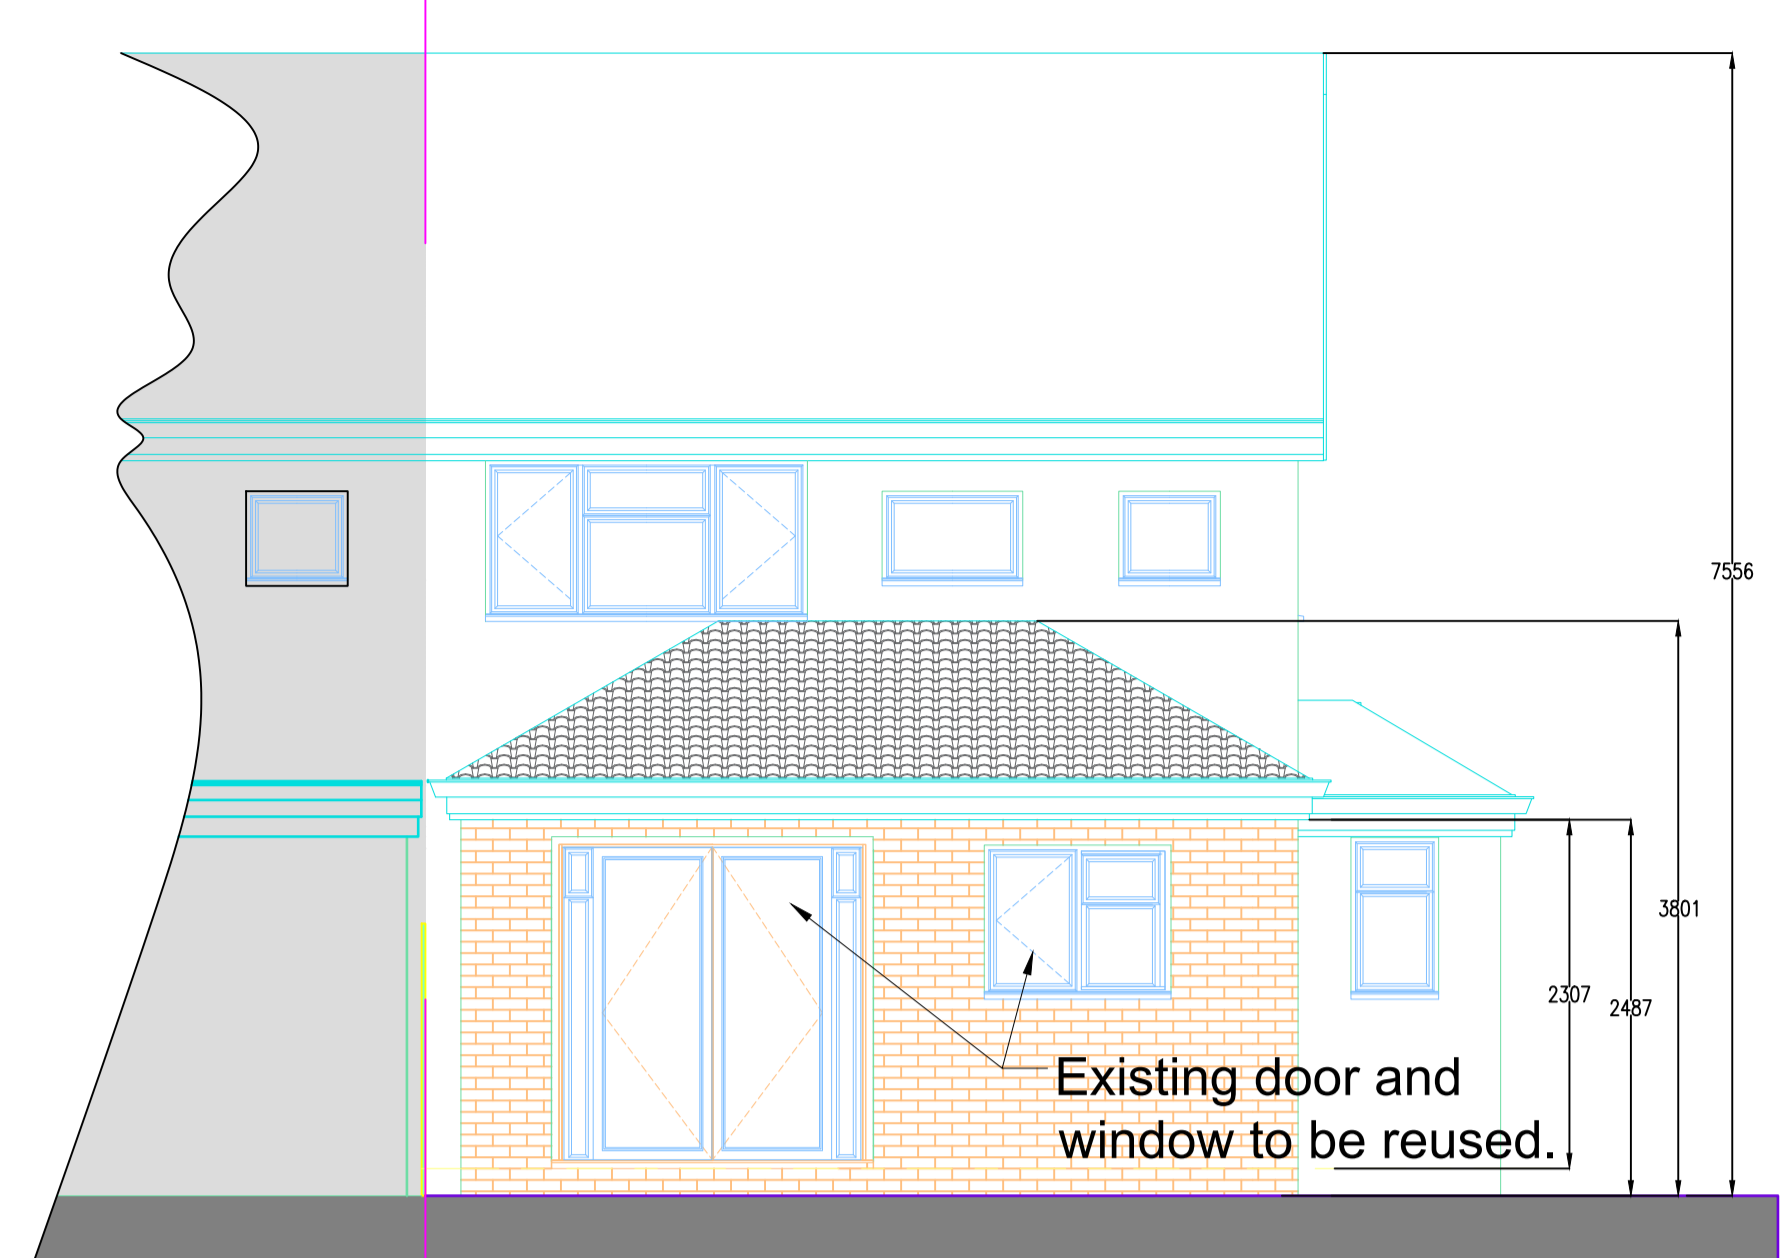


PROPOSED REAR ELEVATION 2

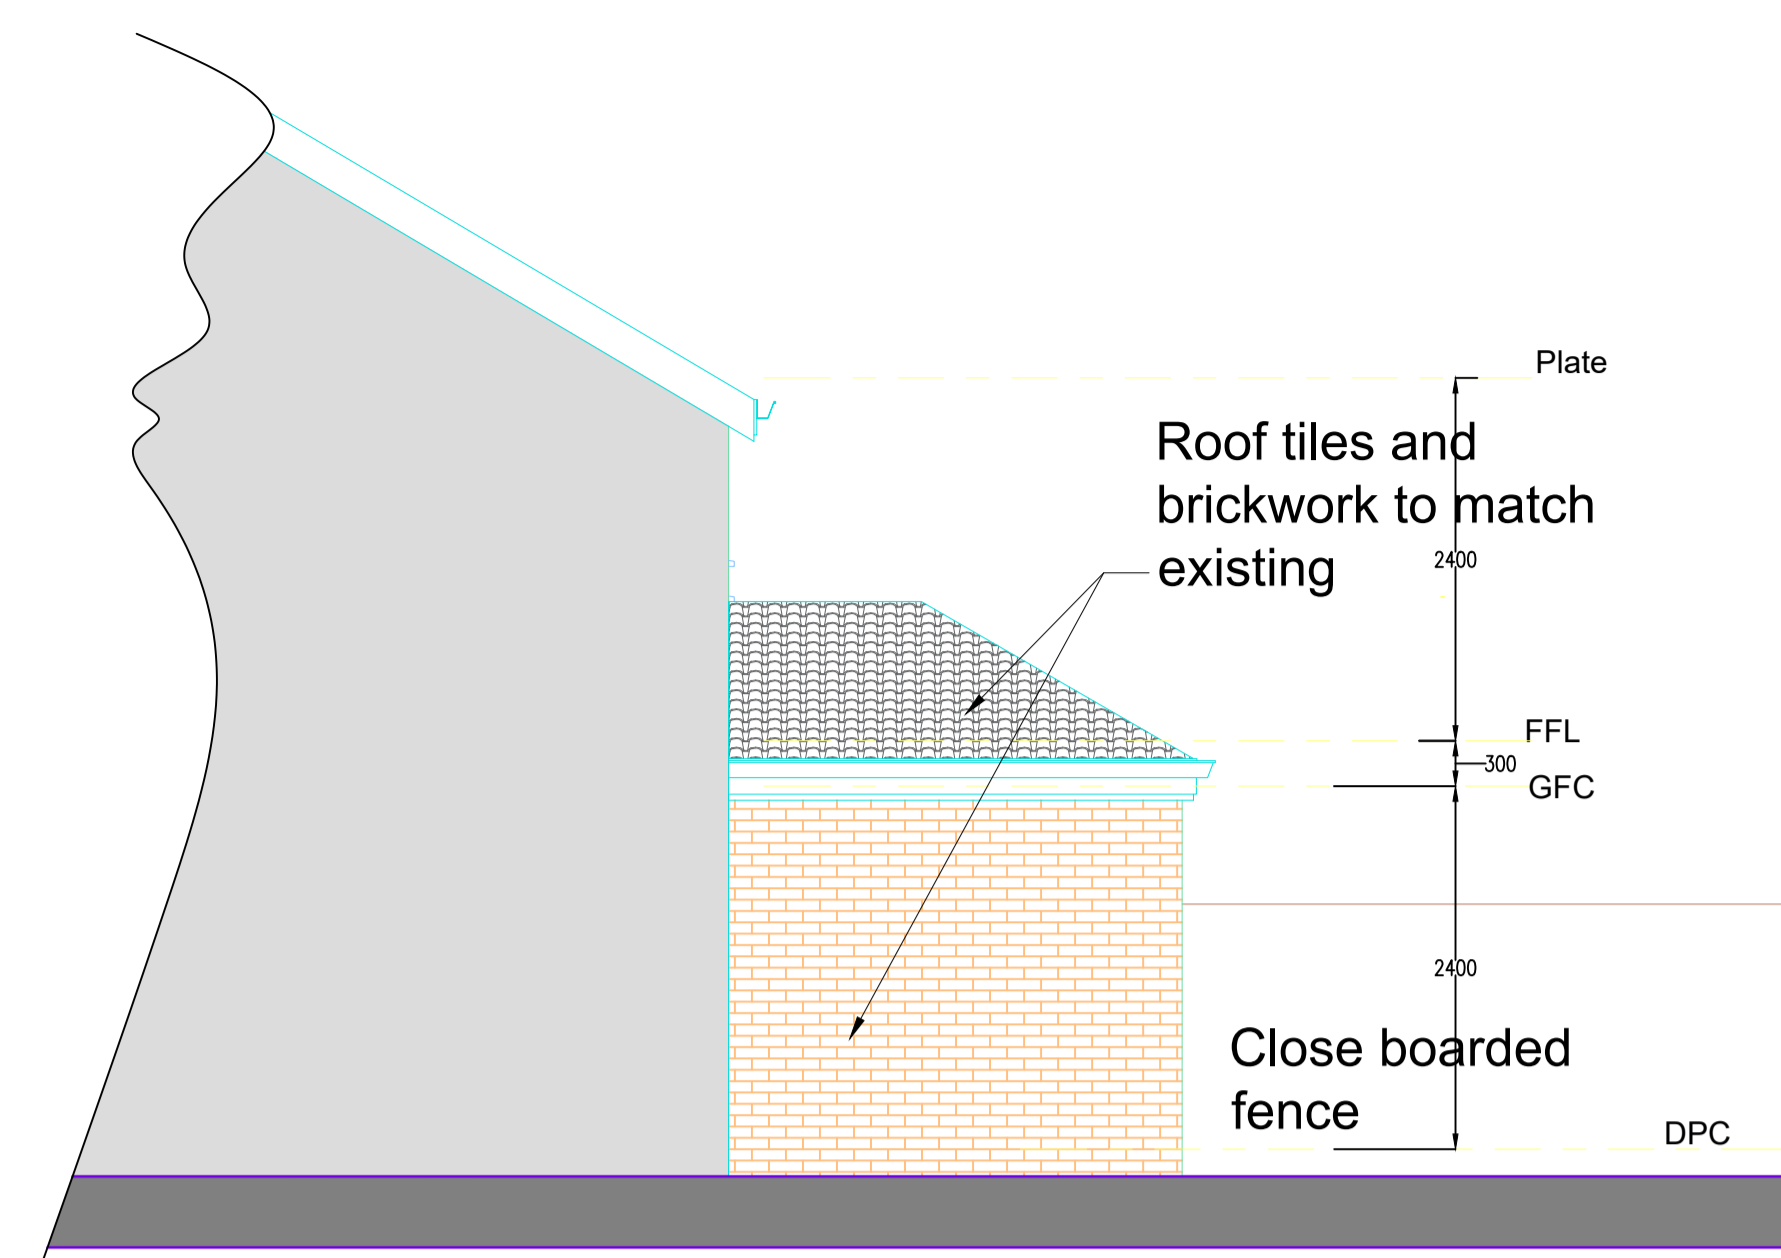

PROPOSED SIDE ELEVATION 3

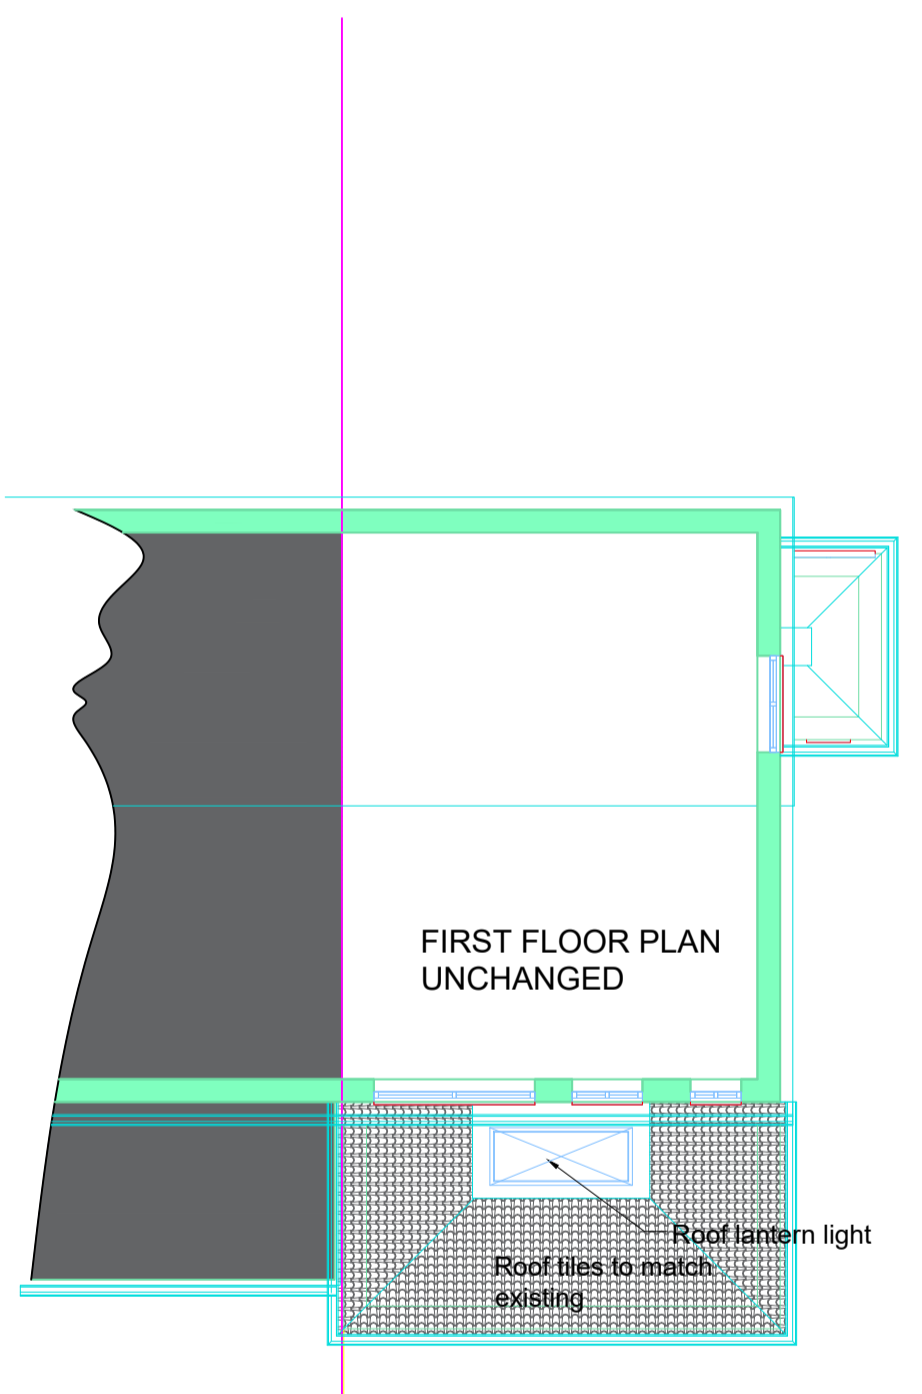

PROPOSED FIRST FLOOR PLAN 1:100

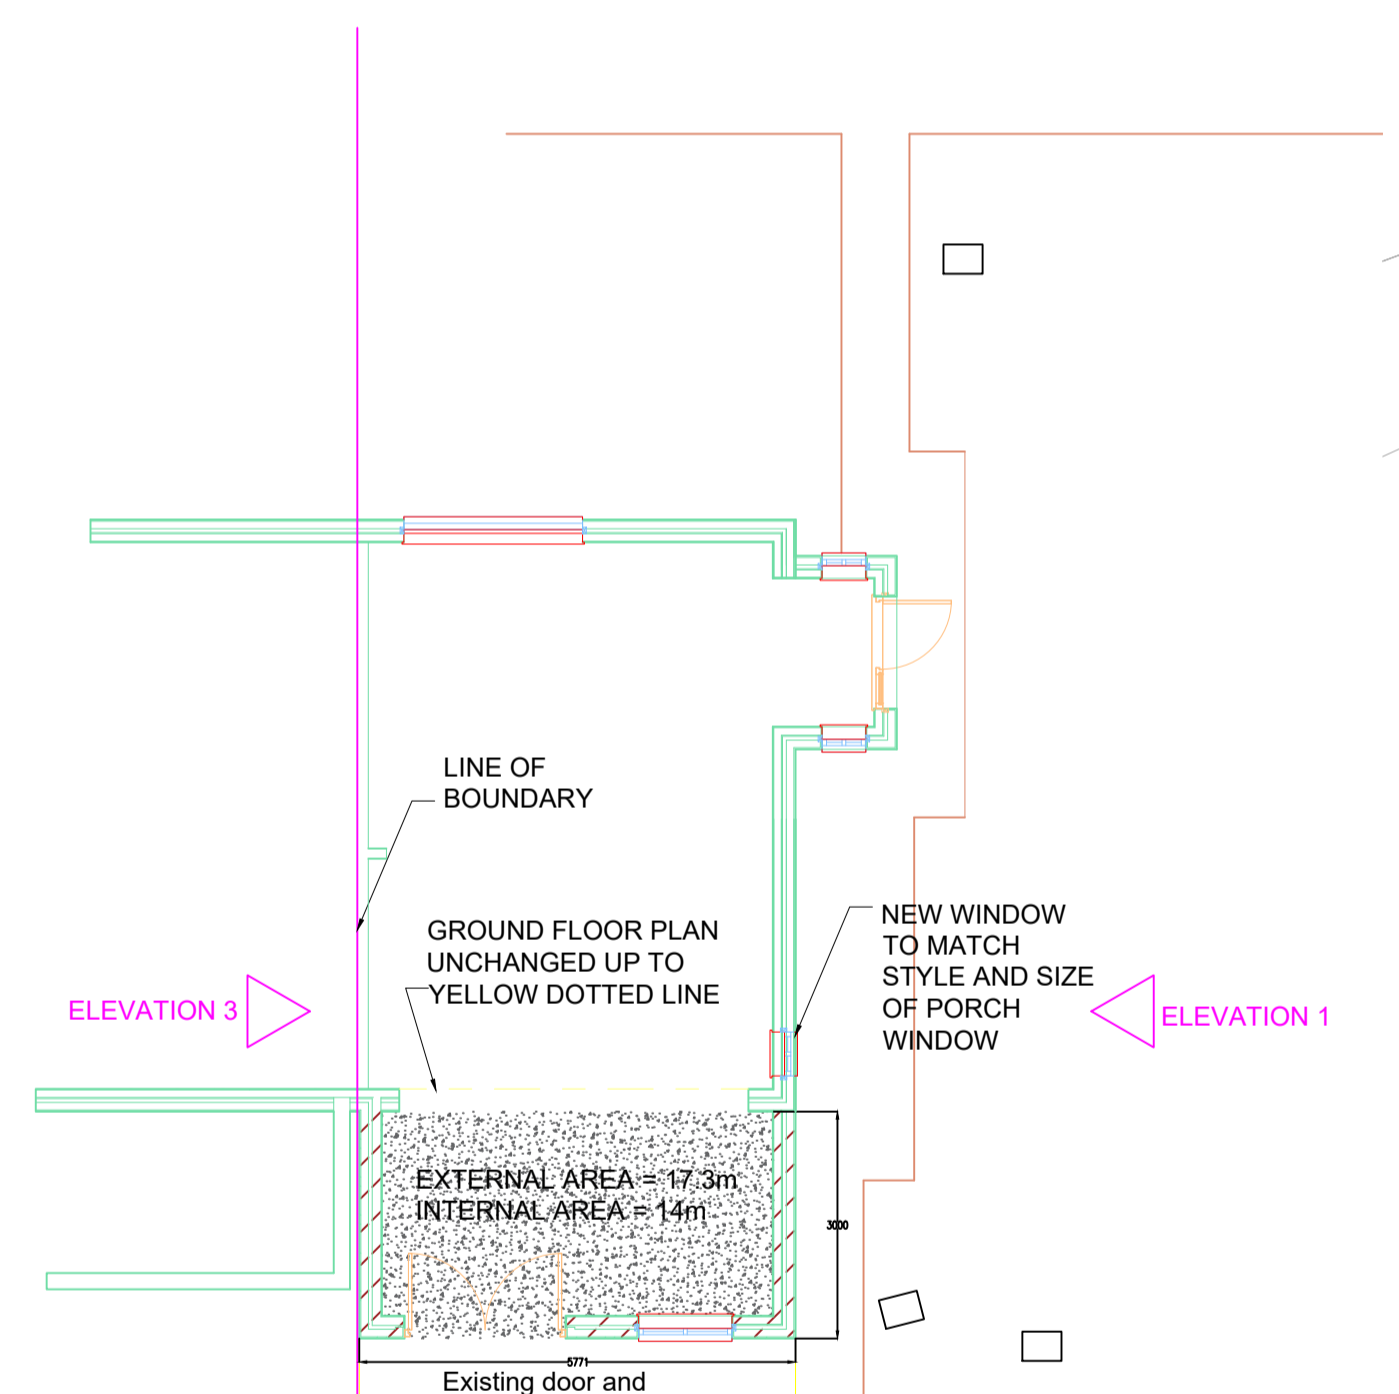

PROPOSED GROUND FLOOR PLAN 1:100



PROPOSED BLOCK PLAN 1:100

LOCATION	CLIENT:	DESCRIPTION:	SCALE:	REVISION DESCRIPTION:	REVISION:	DATE:
CLEVE FIVE OAK GREEN TONBRIDGE KENT TN12 6TJ	MR. & MRS FERMOR	PROPOSED PLANS, ELEVATIONS & BLOCK PLAN	1:100 & 1:50	REV3 REMOVAL OF PROPOSED FENCE & RELABELLING	1	12/3/21
			DATE:		2	31/3/2021
			NUMBER:		3	14/4/2021
					4	X

