
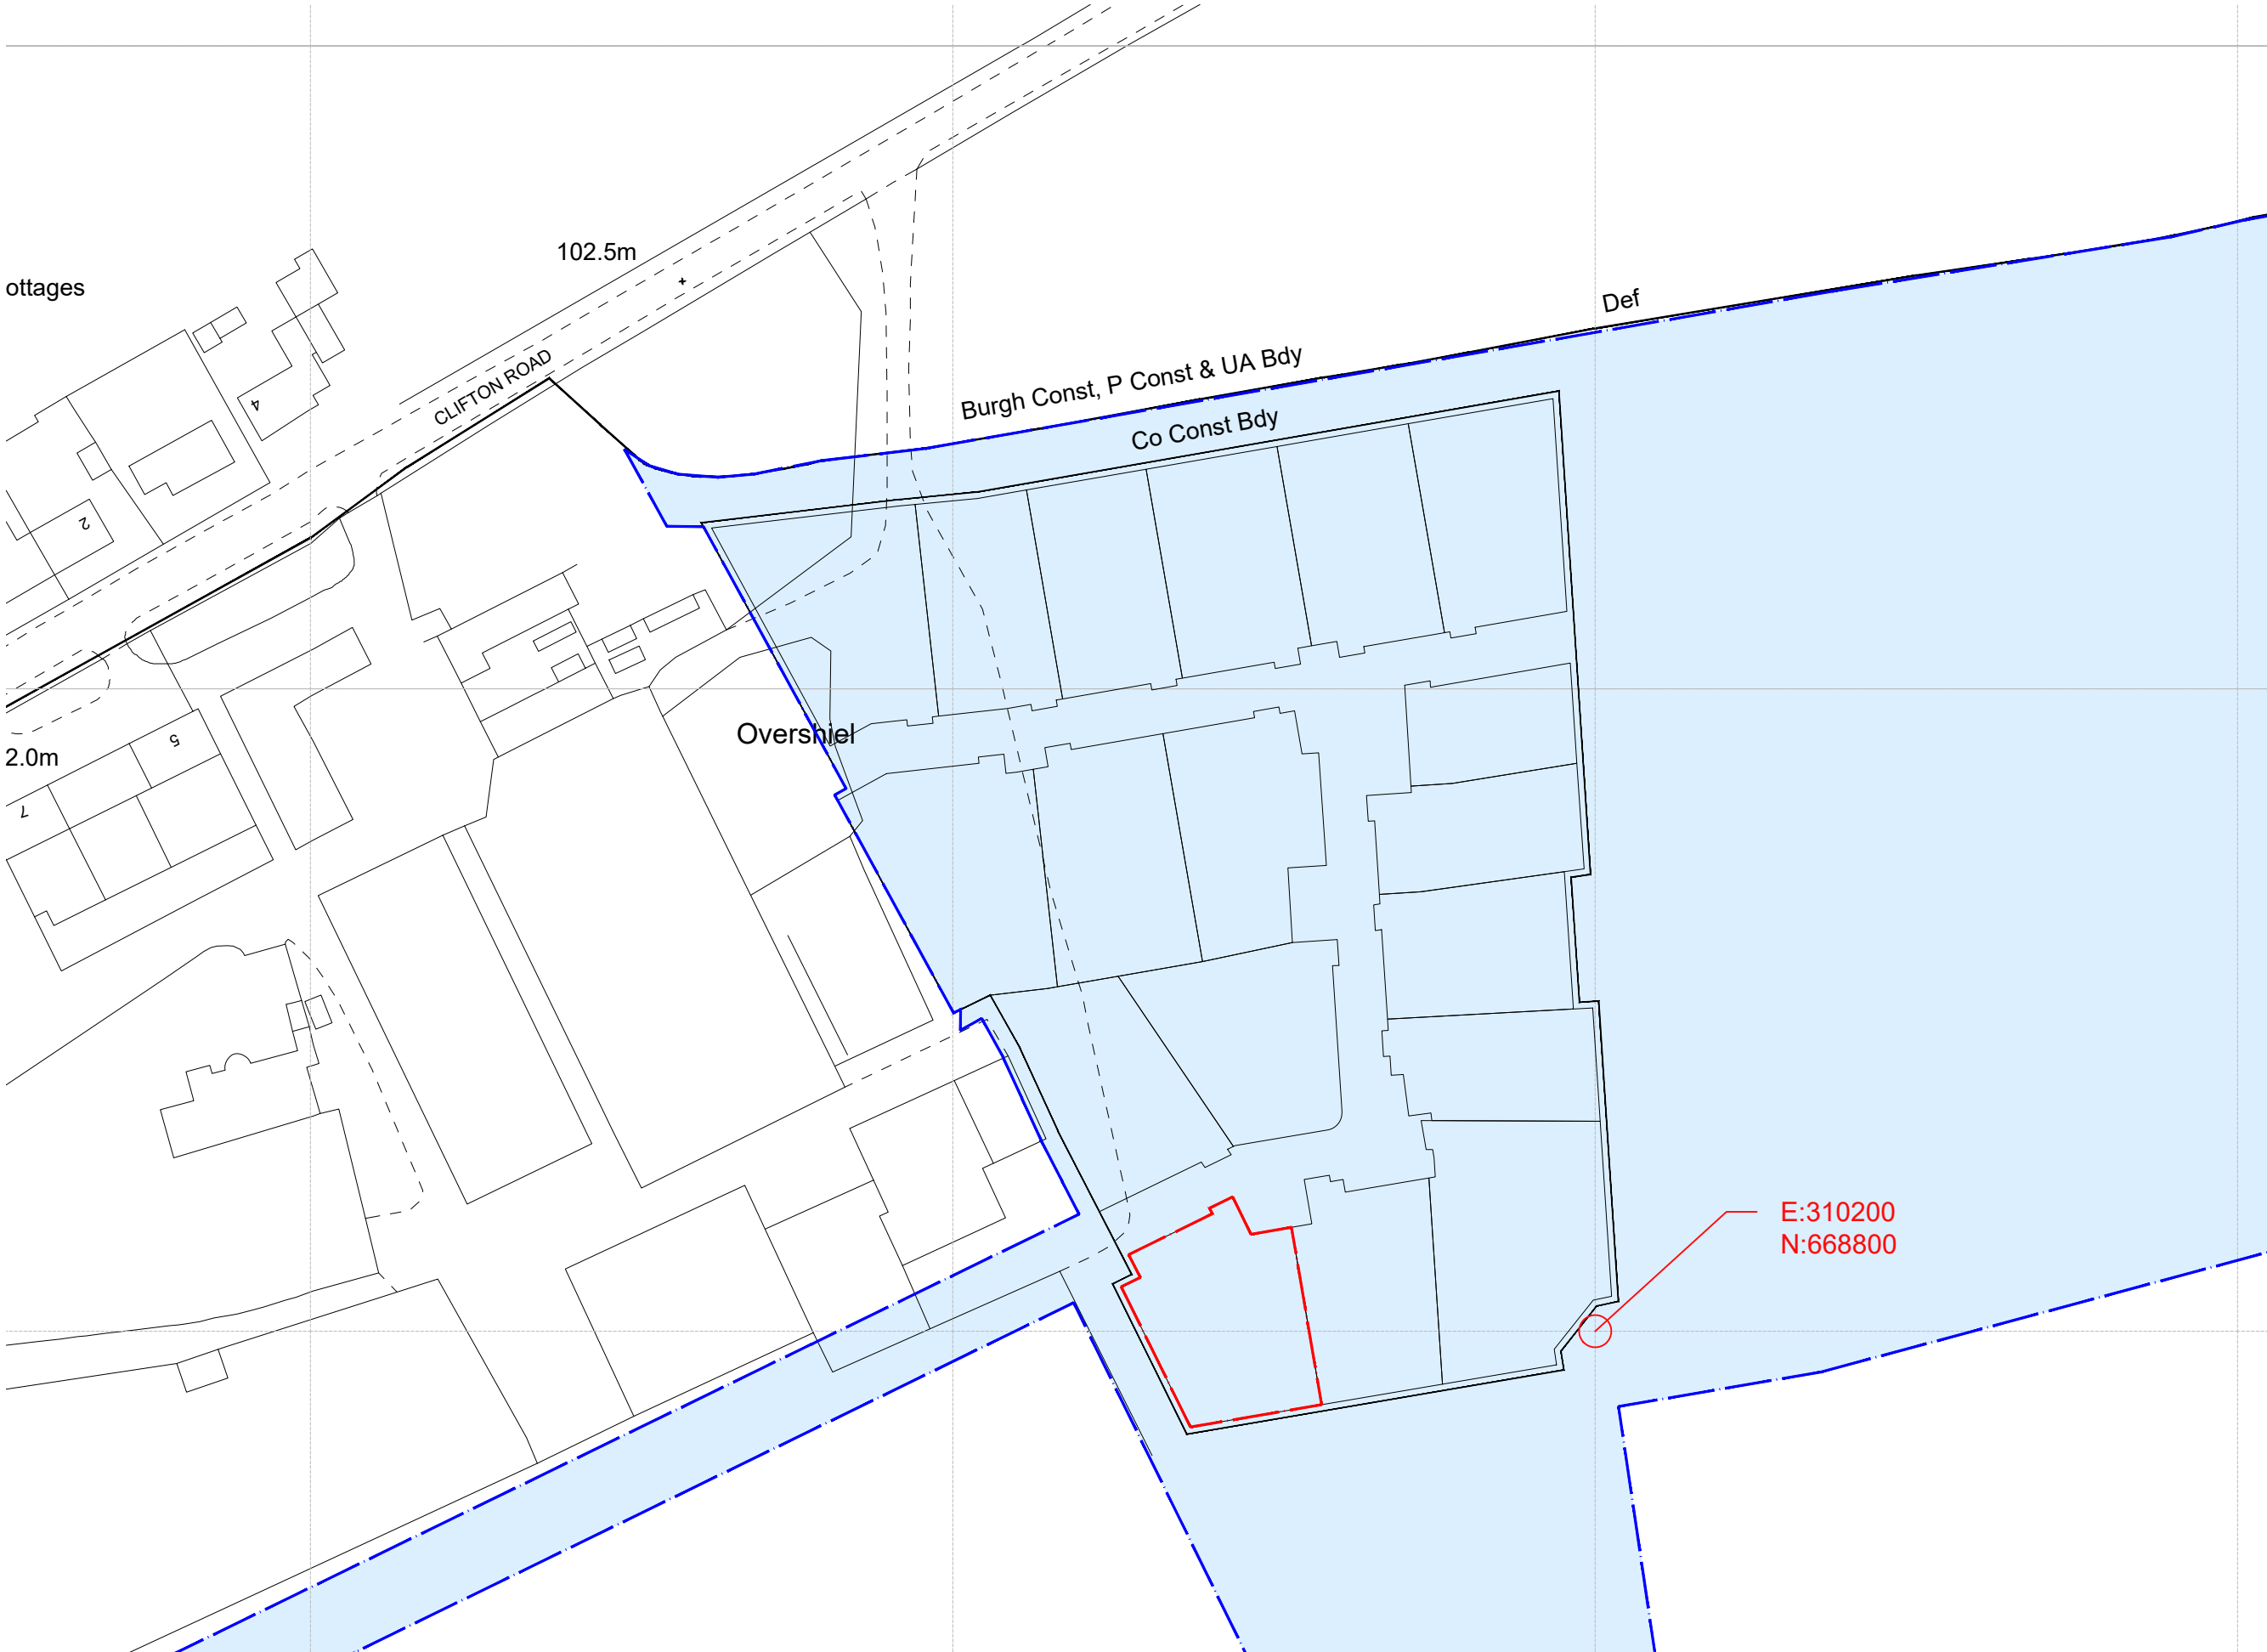


NOTES:
 1. THIS DRAWING NOT TO BE SCALED, FIGURED DIMENSIONS ONLY TO BE TAKEN
 2. FOR ANY DISCREPANCIES FOUND WITHIN THIS DRAWING, PLEASE INFORM THIS OFFICE.
 3. COPYRIGHT OF THIS DRAWING IS OWNED BY STIRLING DEVELOPMENTS LTD

KEY

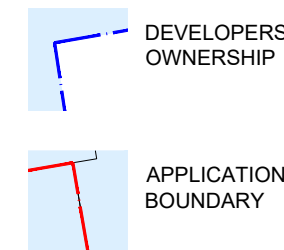

ottages

102.5m

CLIFTON ROAD



Burgh Const, P Const & UA Bdy
 Co Const Bdy

Def

Overshield

2.0m

E:310200
 N:668800

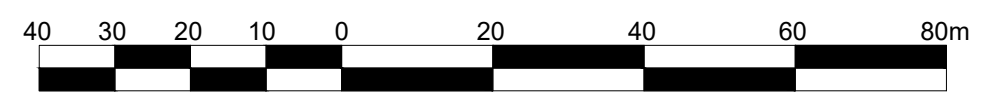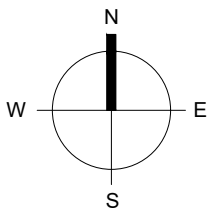

Revision	Description	Initial	Date
A	Developers ownership added.	SEO	17/01/21



Halbeath Interchange
 Business Park
 King Seat Road
 Dunfermline
 KY11 8RY

T: 01383 720 768

info@stirlingdevelopments.co.uk
 www.stirlingdevelopments.co.uk

Project
CALDERWOOD
 Description
PLOT 01 LOCATION PLAN

Scale	Drawn	Date
1:1000@A3	SEO	APR-20
Job number	Drawing number	Revision
100	PLOT01PA004	-