

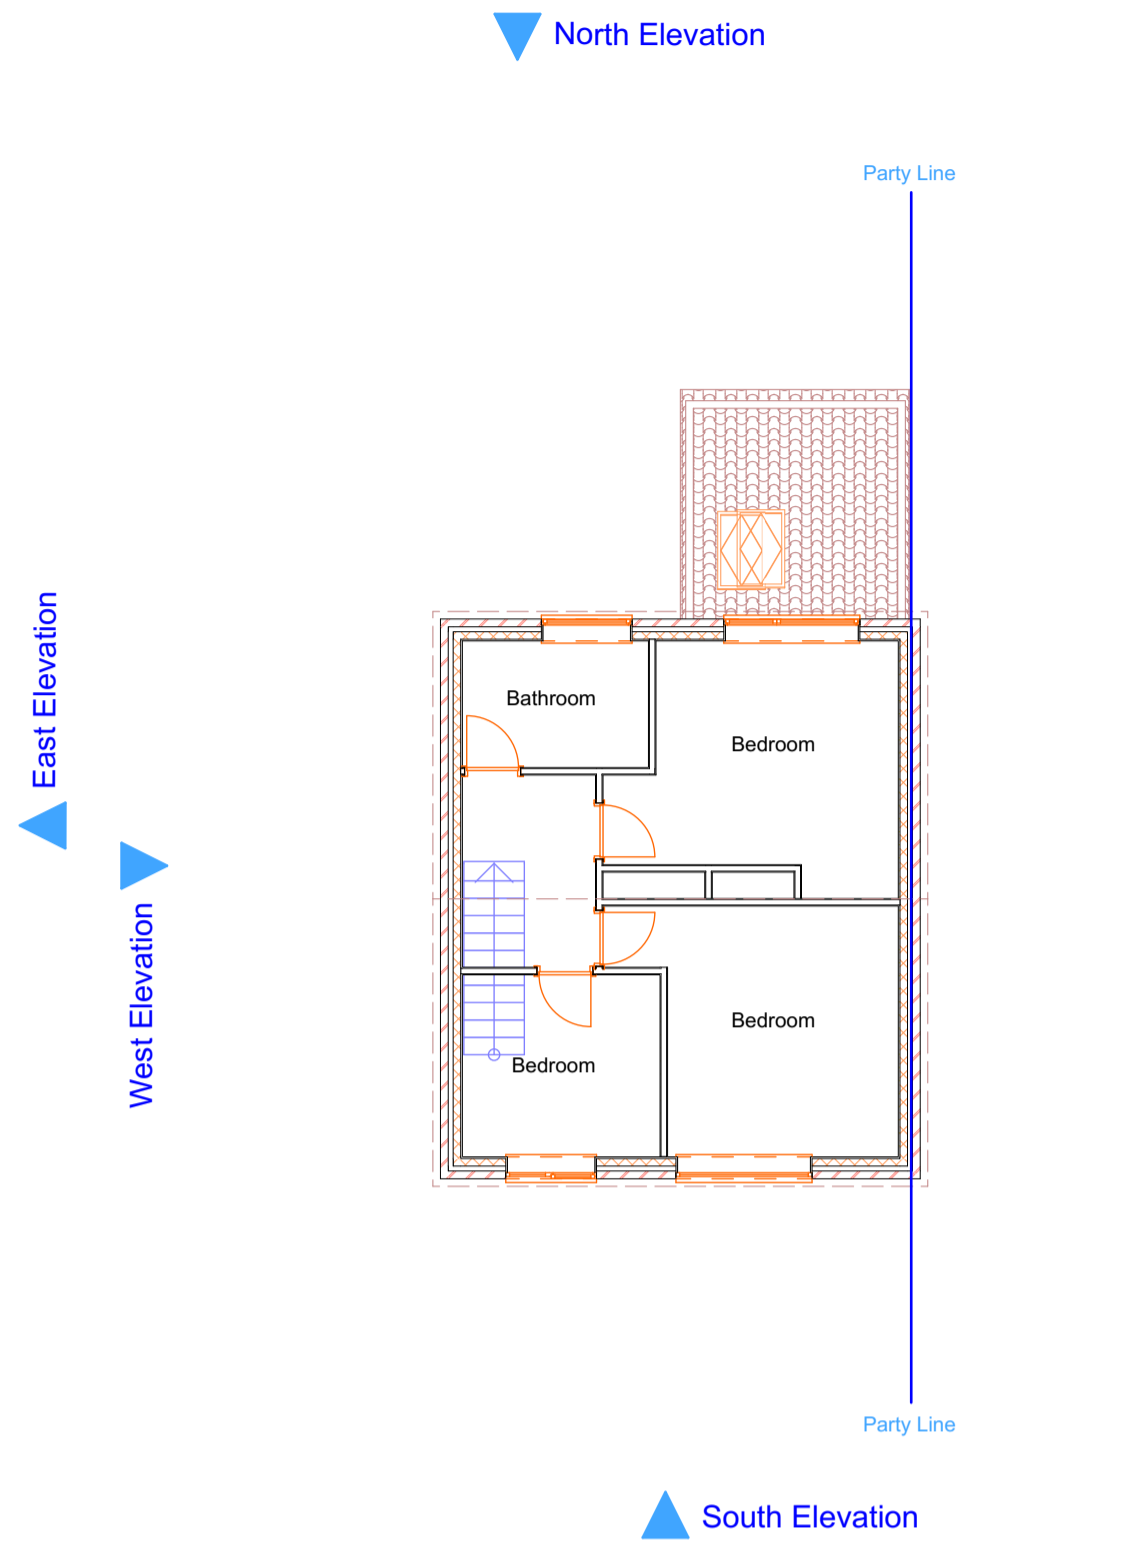
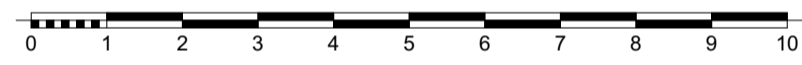



1 GF Ground Floor Existing 1:100

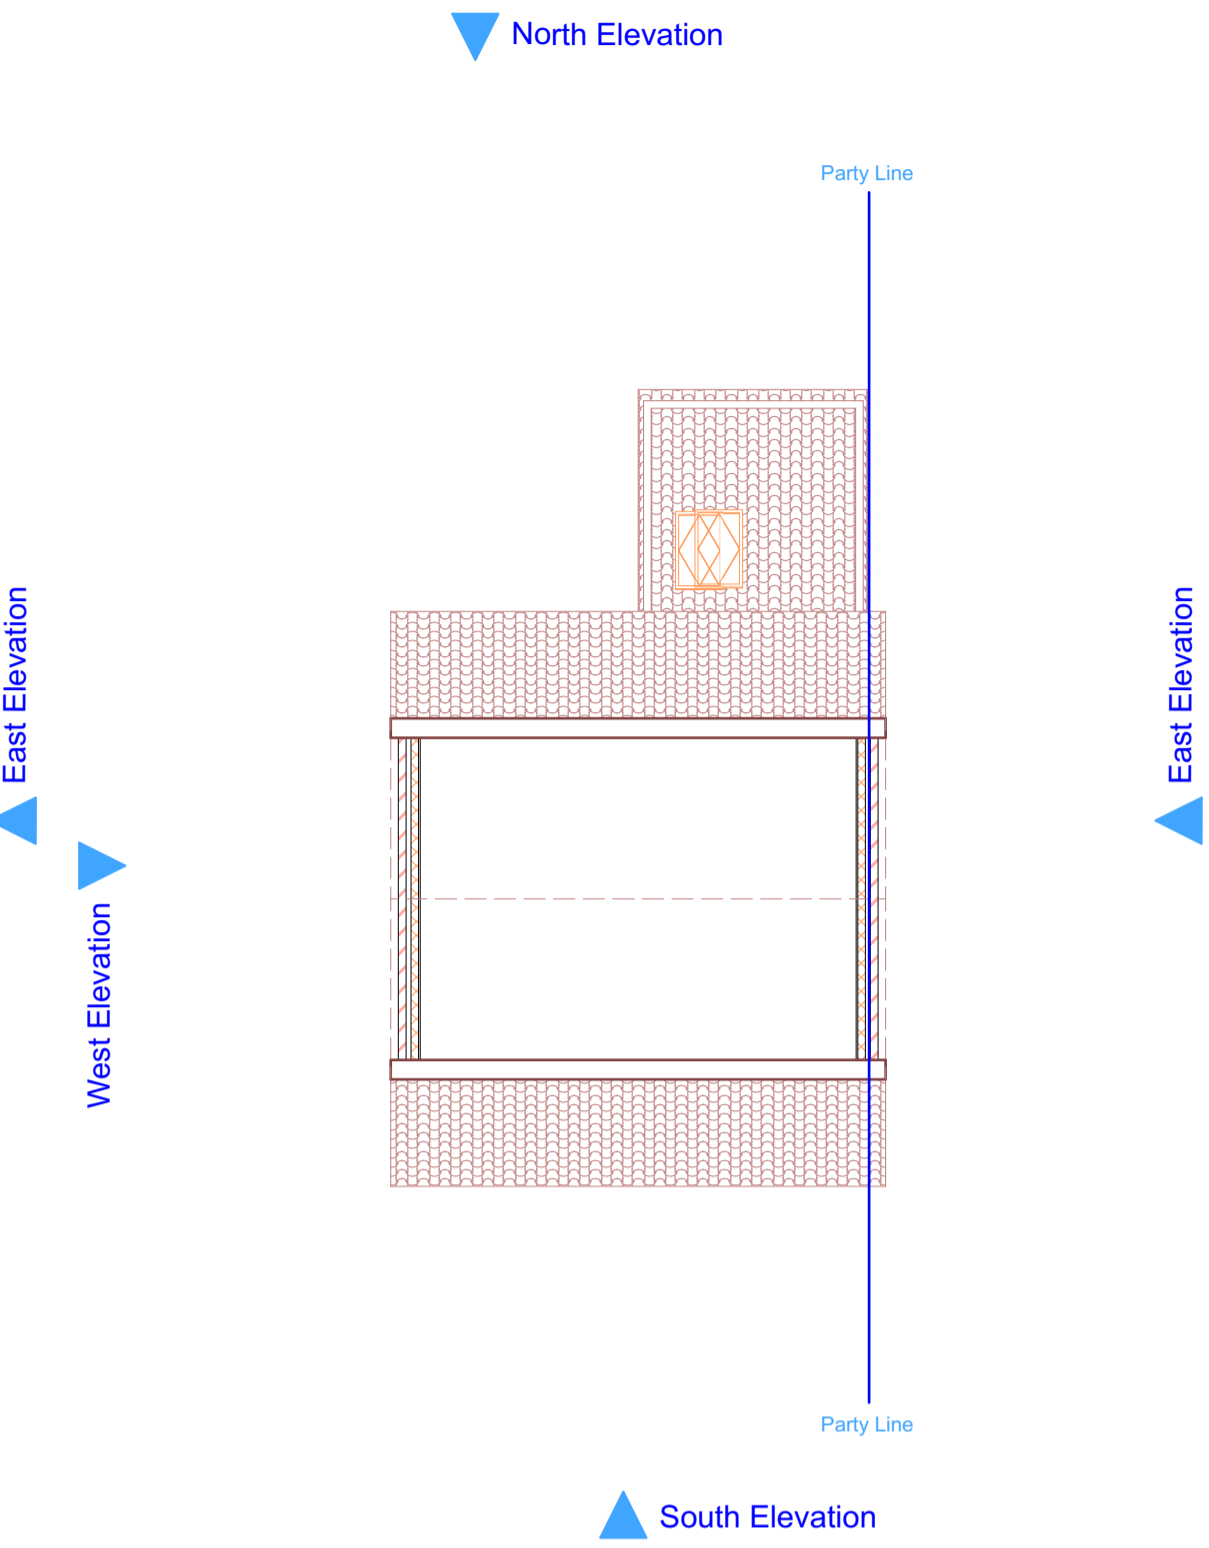


2 01 First Floor Existing 1:100

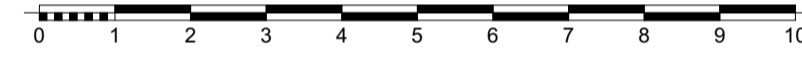

3 Roof-Existing 1:100

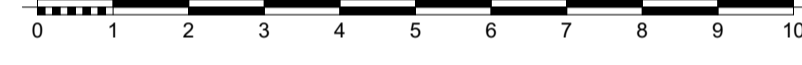


7 3Dn Rear Proposed - not materials 1:100

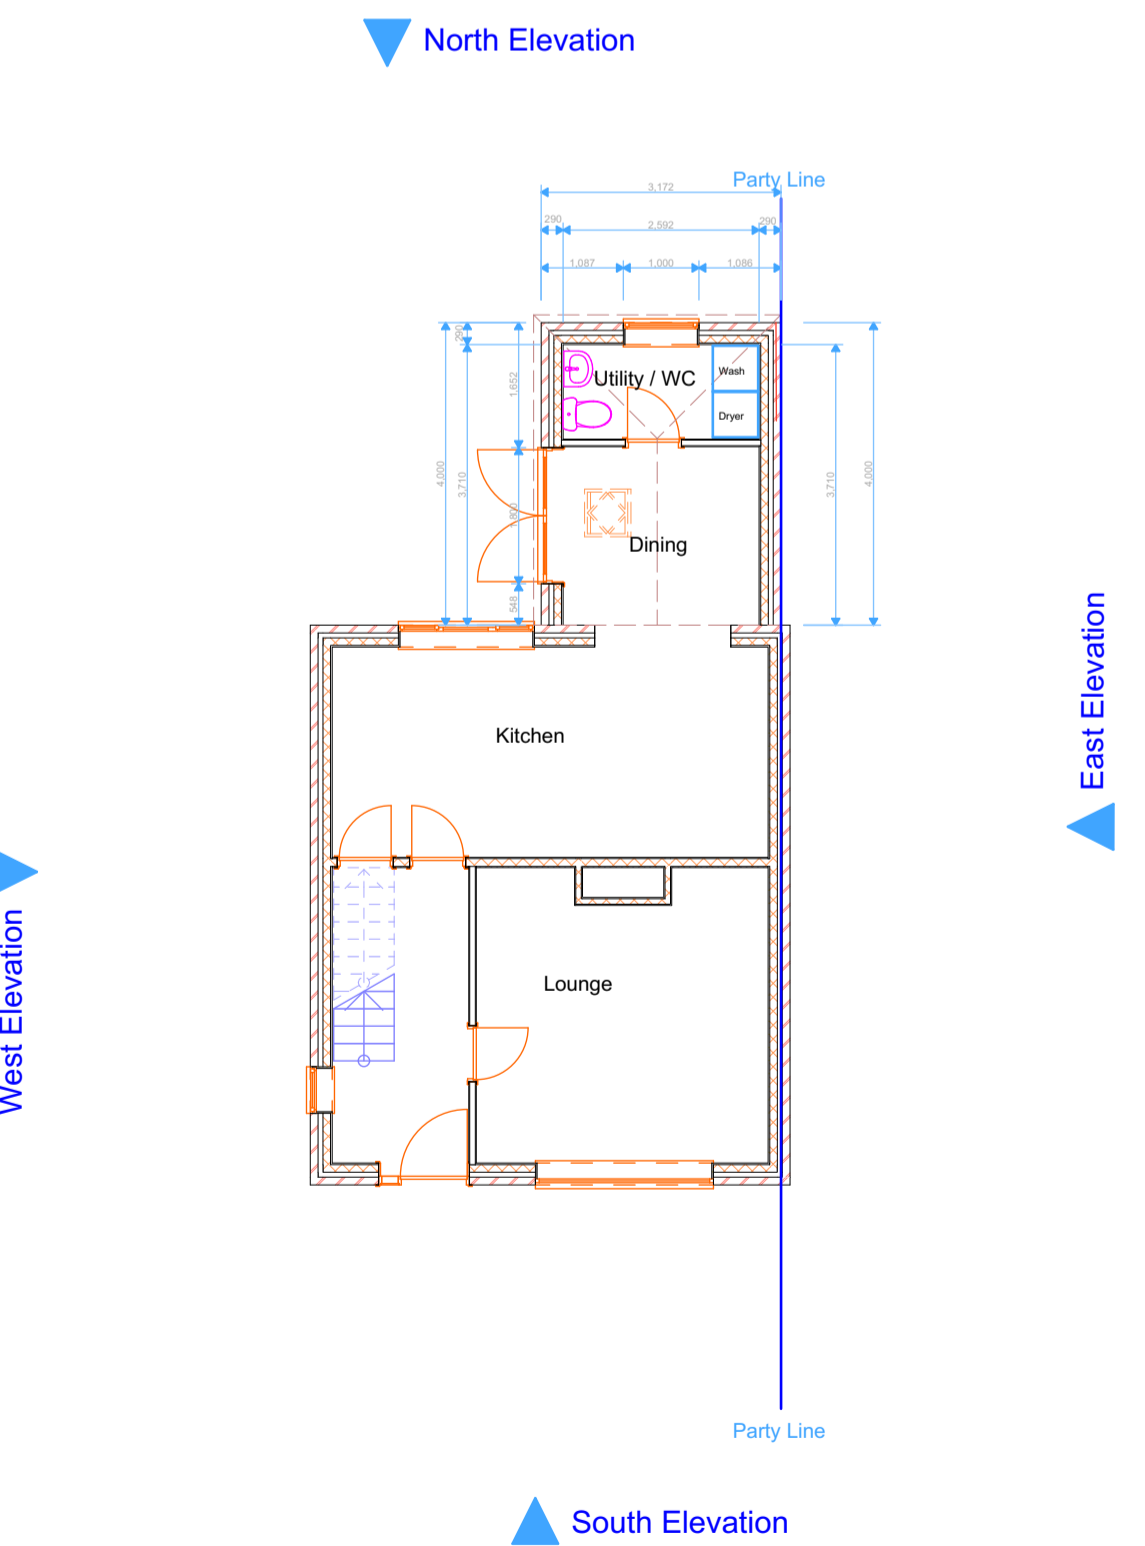


4 GF Ground Floor Proposed 1:100

West Elevation

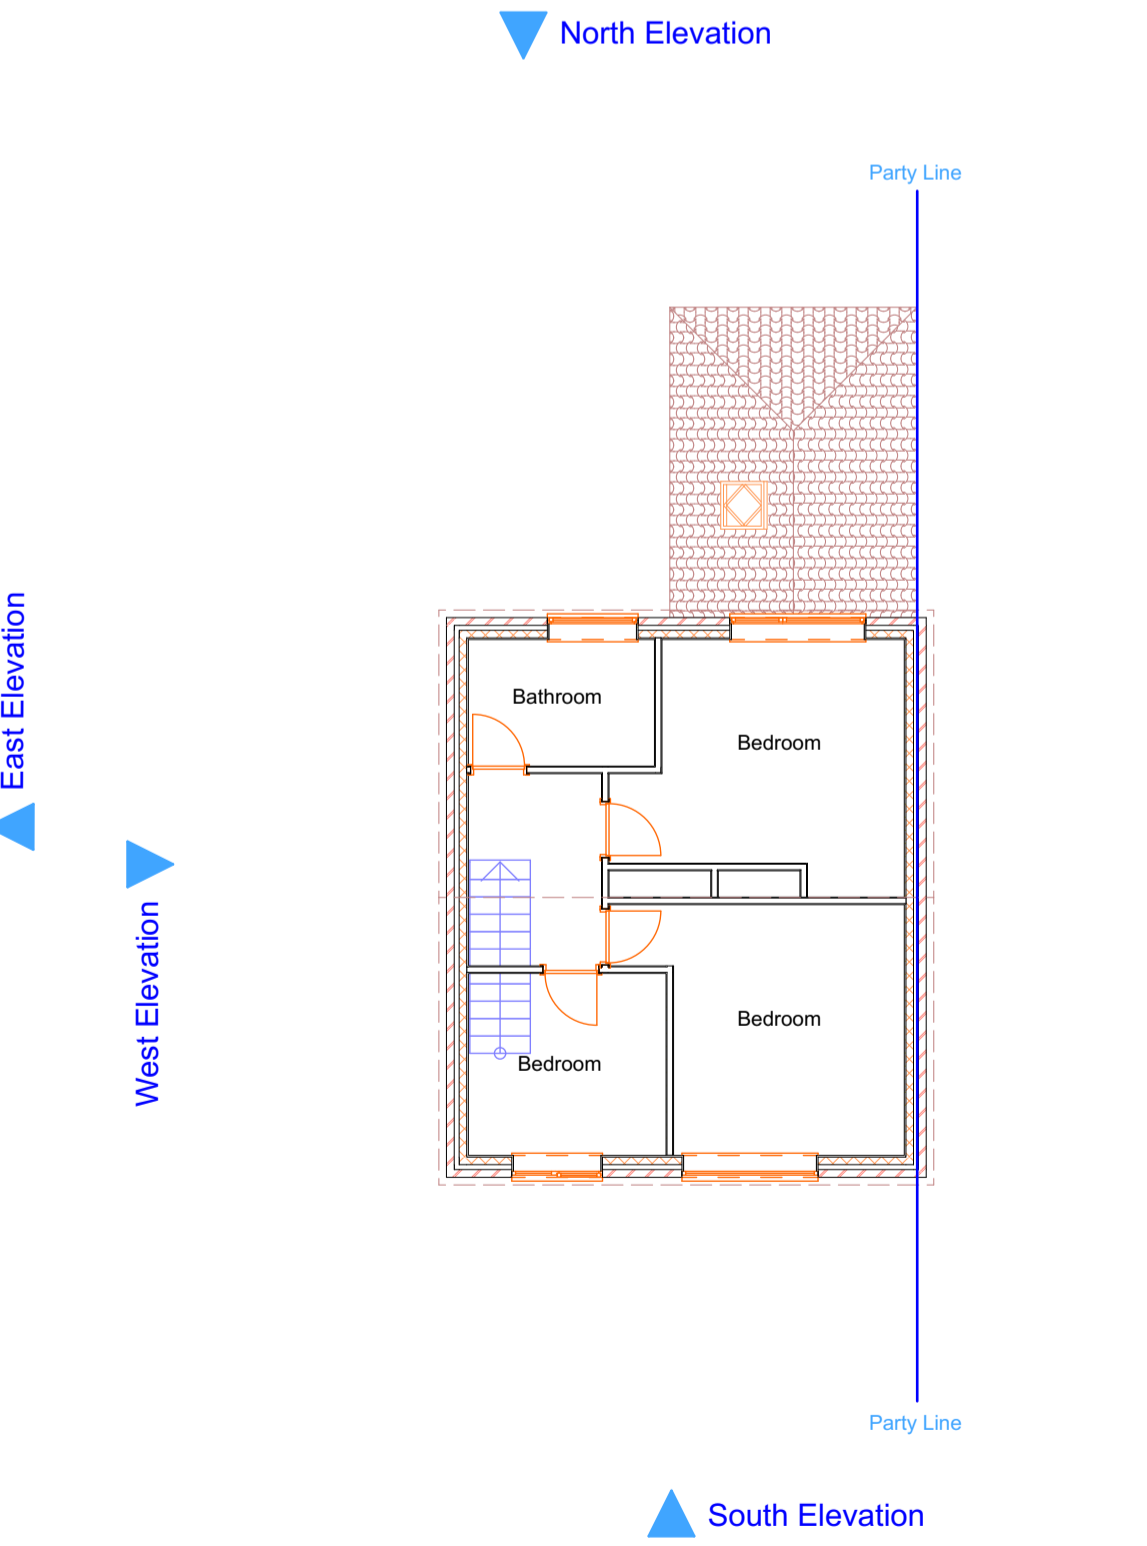

5 01 First Floor Proposed 1:100

West Elevation

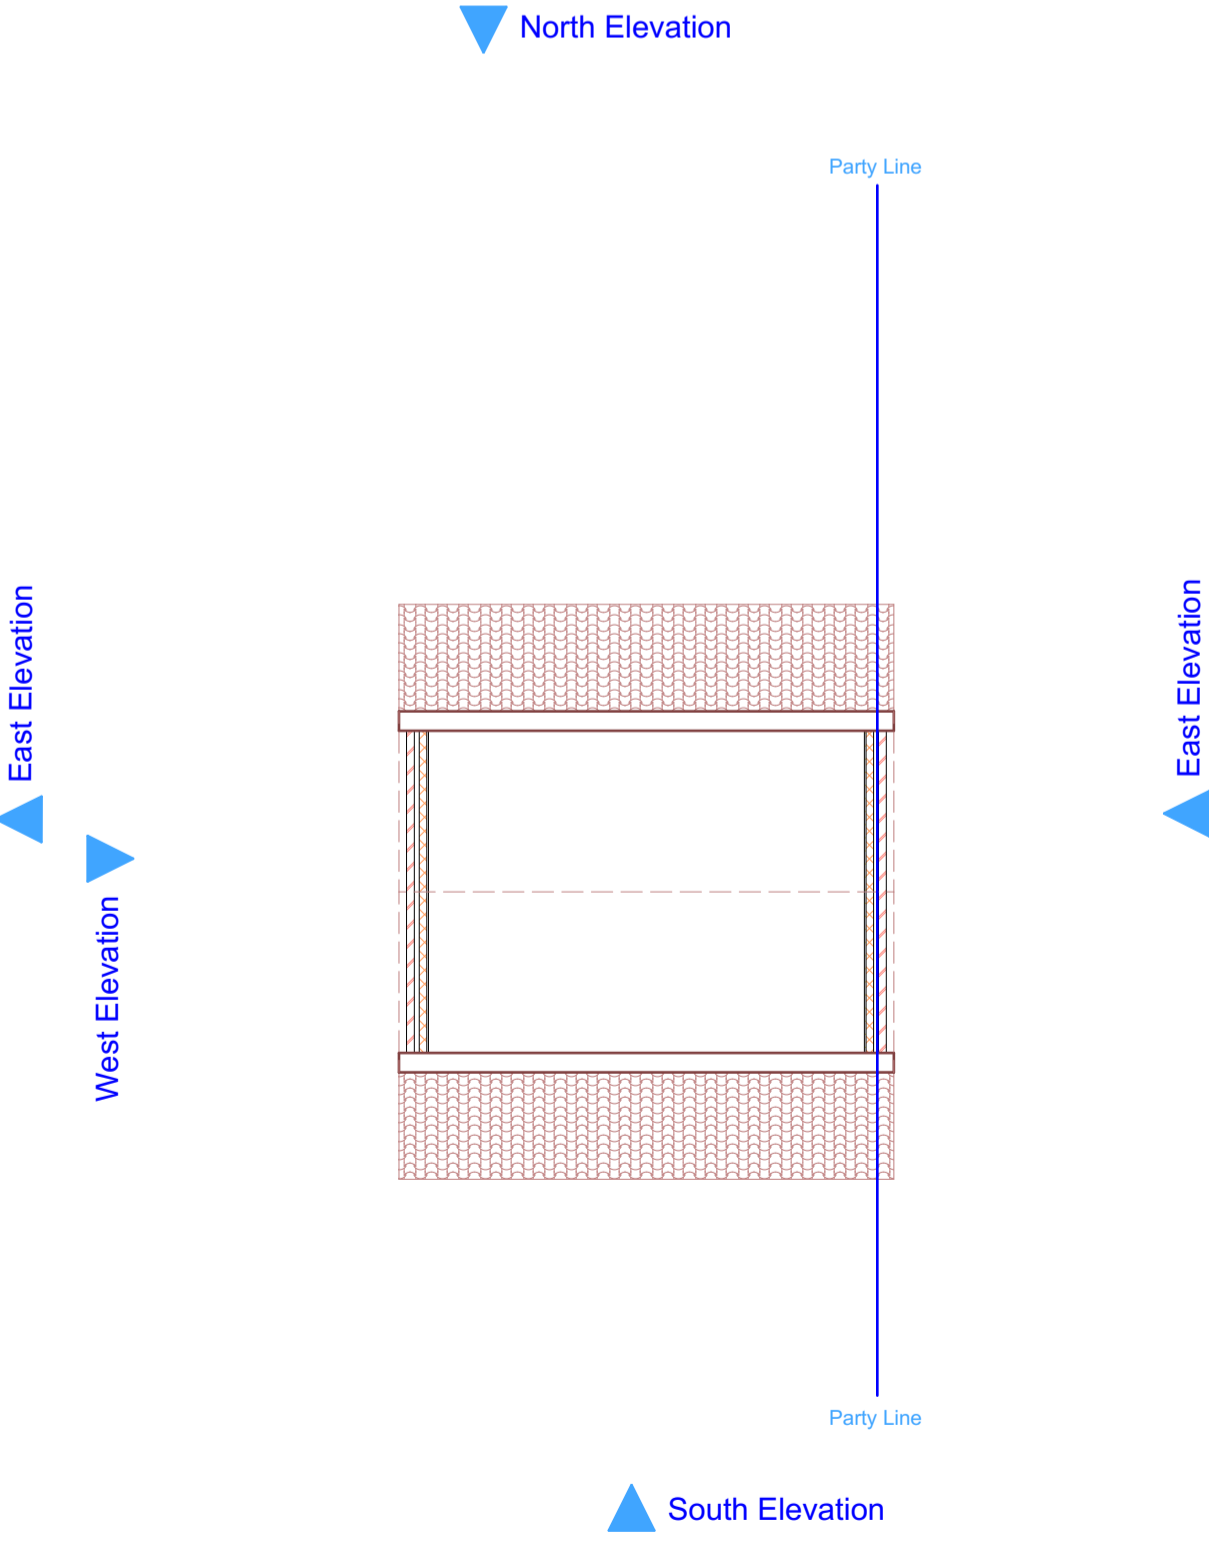

6 Roof Proposed 1:100

West Elevation

East Elevation

ARCHITECHNOLOGY. DESIGN

This document and its design content is copyright ©. It shall be read in conjunction with all other associated project information including models, specifications, schedules and related consultants documents. Do not scale from documents. All dimensions to be checked on site. Immediately report any discrepancies, errors or omissions on this document to the Originator. If in doubt ASK.

Scales @ A1	Date
1:100	2021-04-08

Client Approval
A - Approved
B - Approved with Comments
C - Do Not Use

Plans - Floorplans

Architechnology.design
44 Cranford Close Rainham, Kent ME8 7HD

Project: **7 Riverview**

status: **Planning Application**

Site Address: **7 Riverview Queenborough Kent ME11 5LH**

project	originator	zone	level	type	role	number	rev
7 Riverview	Architechnology.design						

Layout ID: 02.1