
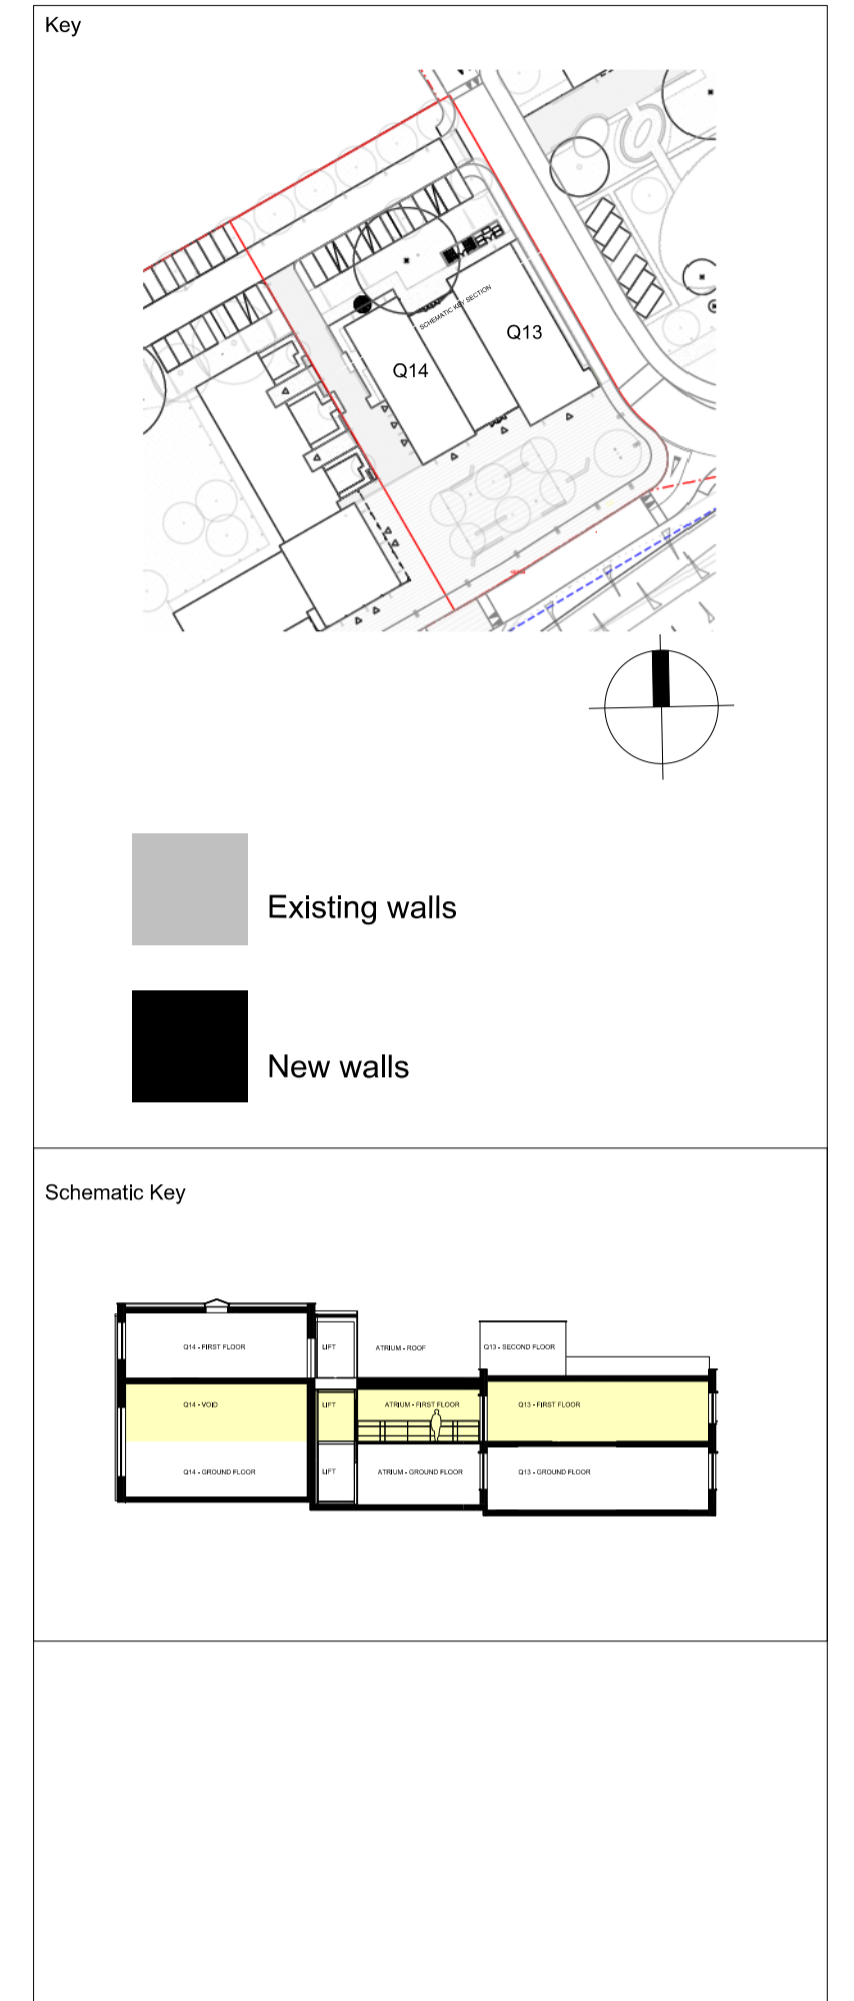


Notes:  
 Do not scale from this drawing.  
 All contractors must visit the site and be responsible for taking and checking Dimensions.  
 All construction information should be taken from figured dimensions only.  
 Any discrepancies between drawings, specifications and site conditions must be brought to the attention of the supervising officer.  
 This drawing and the works depicted are the copyright of JTP.

This drawing is for planning purposes only. It is not intended to be used for construction purposes. Whilst all reasonable efforts are used to ensure drawings are accurate, JTP accept no responsibility or liability for any reliance placed on, or use made of, this plan by anyone for purposes other than those stated above.

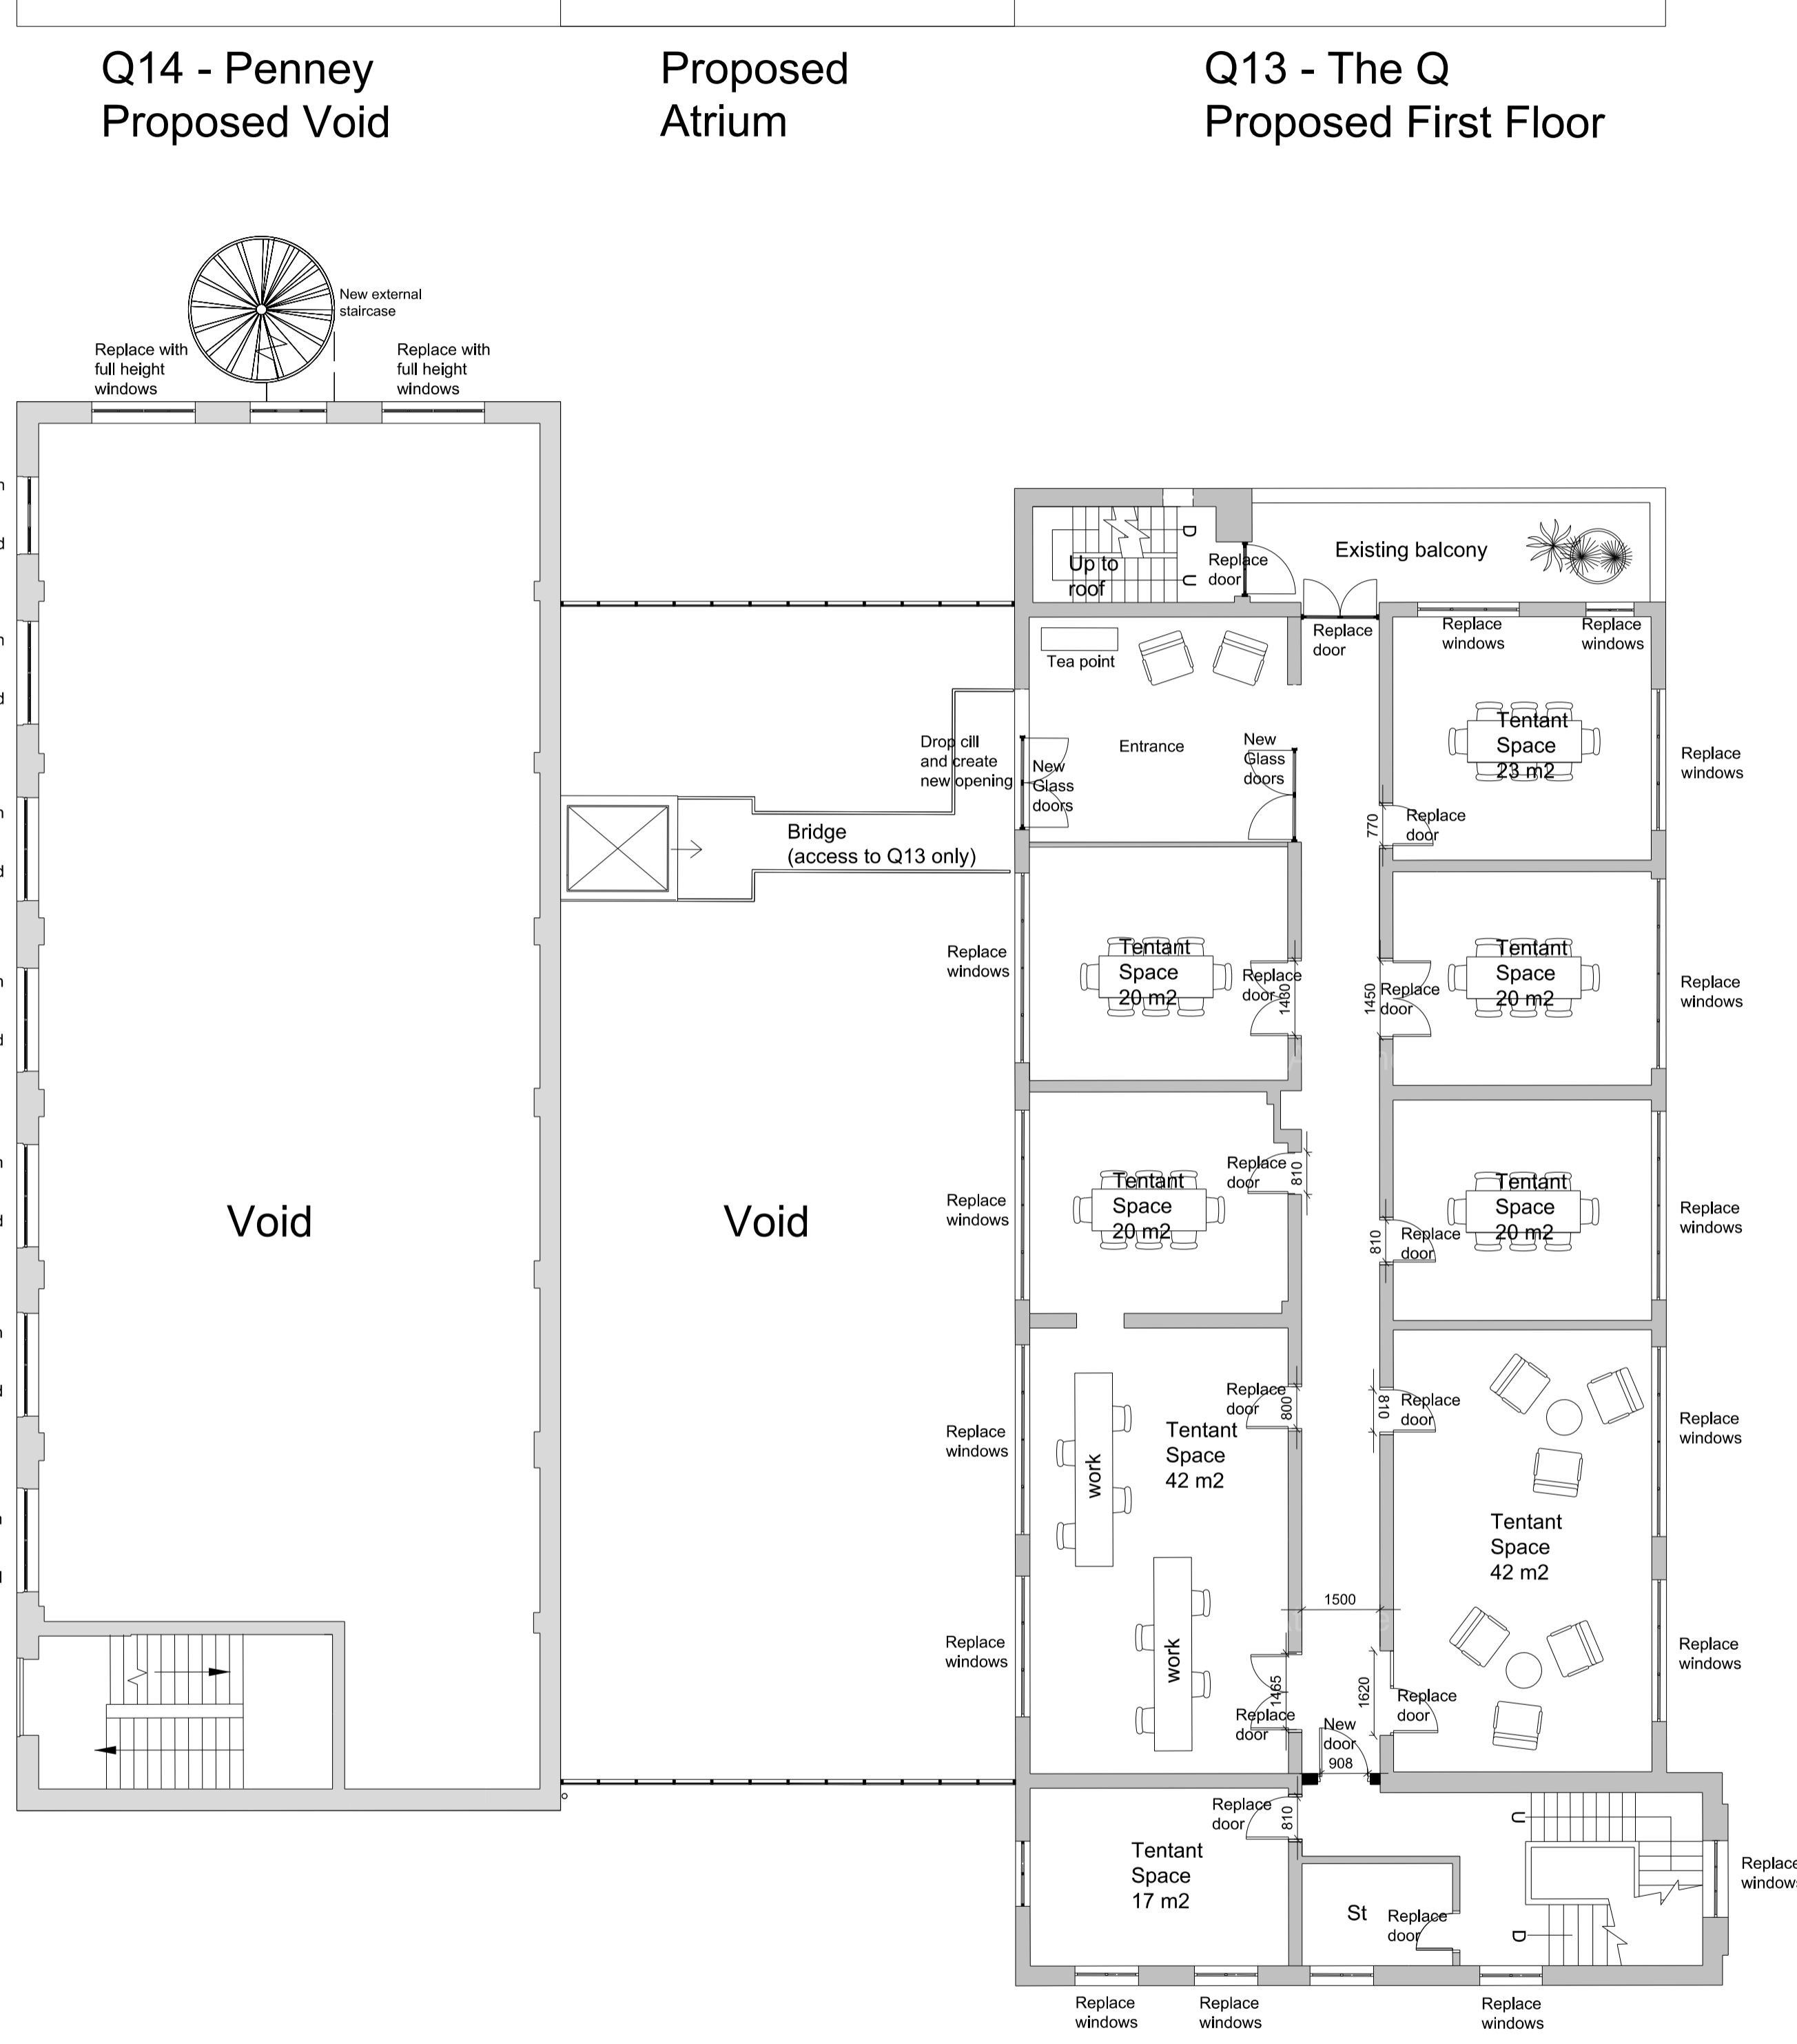


P1	10.10.19	PLANNING	CDS	RT
----	----------	----------	-----	----

Rev	Date	Description	Drawn	Chkd
Drawing Status				

**PLANNING**

Client

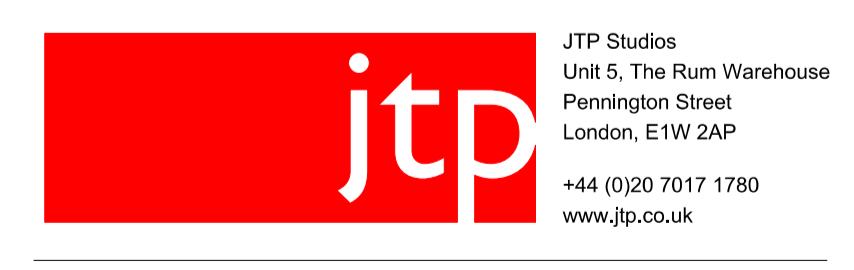

Project  
**Fort Halstead**

Drawing Title  
**Village Centre**  
 Q14 Proposed Void\_Q13 Proposed First Floor

Scale @ A1 1:100 Job Ref. 00556J  
 Drawing No. 00556J\_Q14-13\_S12 Revision P1

