



Notes:
 Do not scale from this drawing.
 All contractors must visit the site and be responsible for taking and checking Dimensions.
 All construction information should be taken from figured dimensions only.
 Any discrepancies between drawings, specifications and site conditions must be brought to the attention of the supervising officer.
 This drawing and the works depicted are the copyright of JTP.

This drawing is for planning purposes only. It is not intended to be used for construction purposes. Whilst all reasonable efforts are used to ensure drawings are accurate, JTP accept no responsibility or liability for any reliance placed on, or use made of, this plan by anyone for purposes other than those stated above.

Q14 - Penney
Existing First Floor

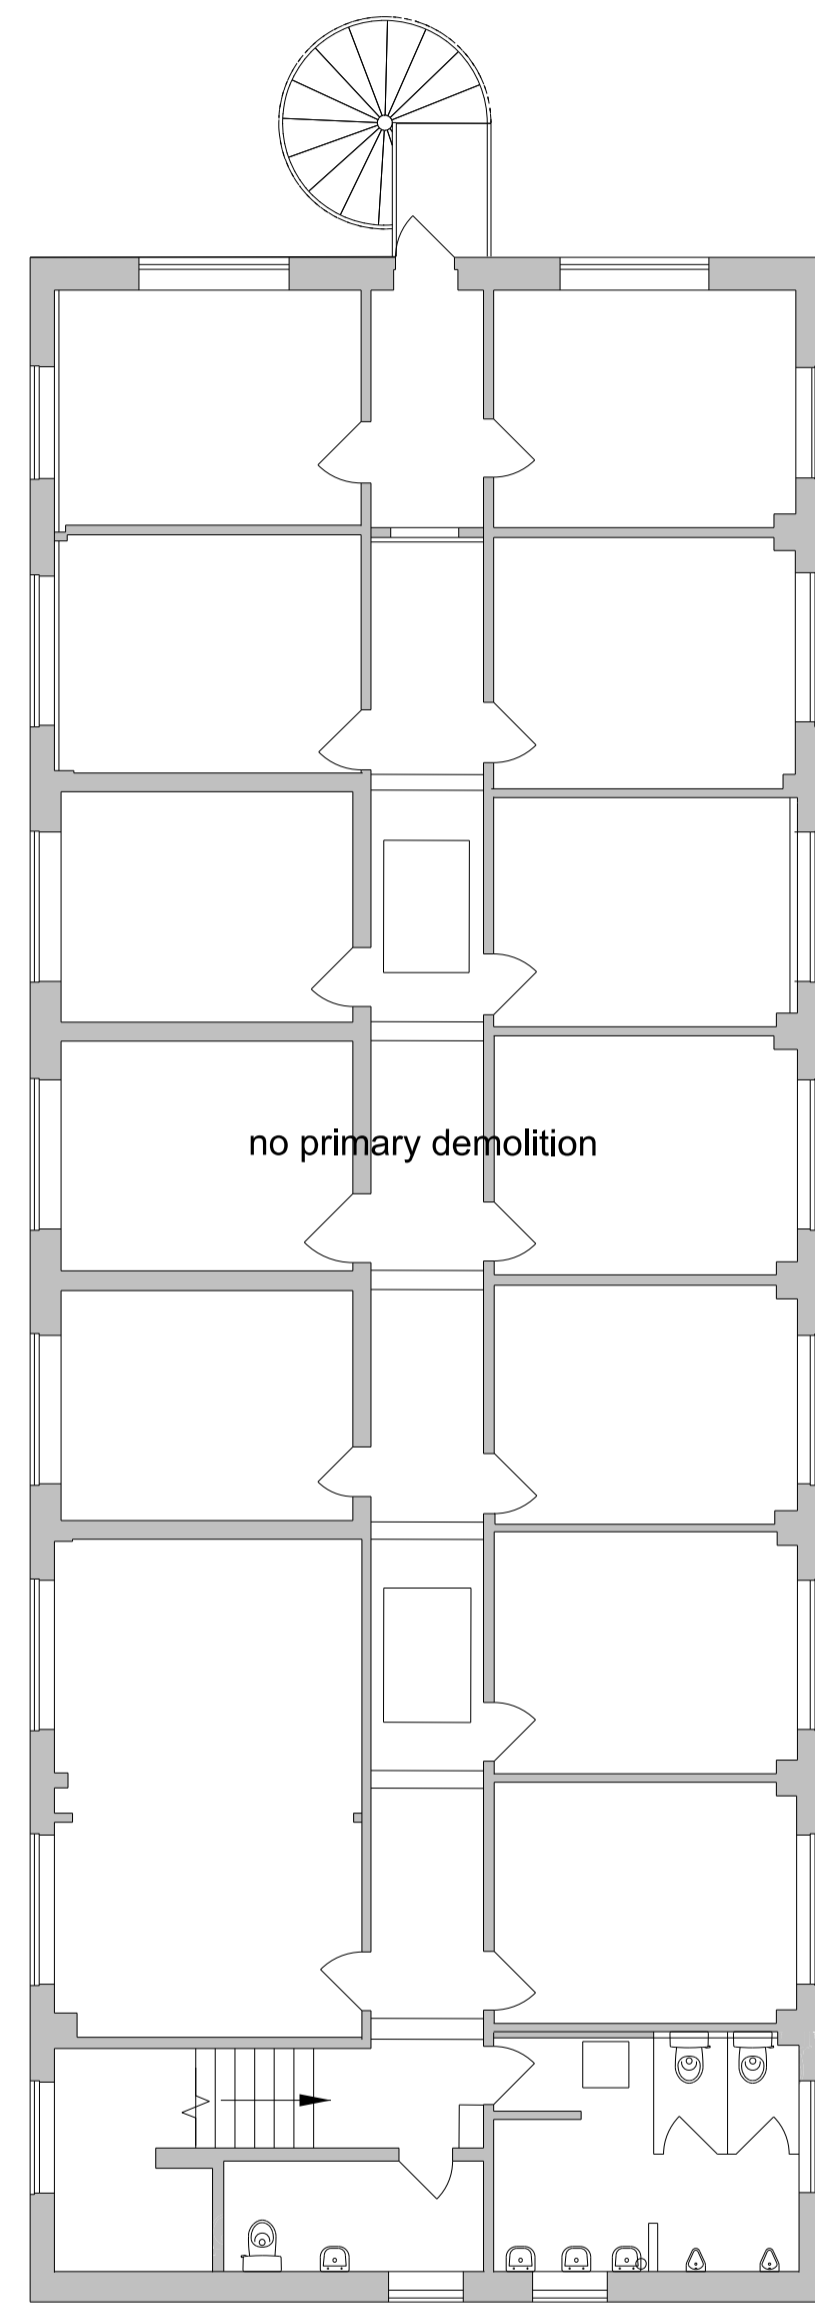

Q13 - The Q
Existing Second Floor

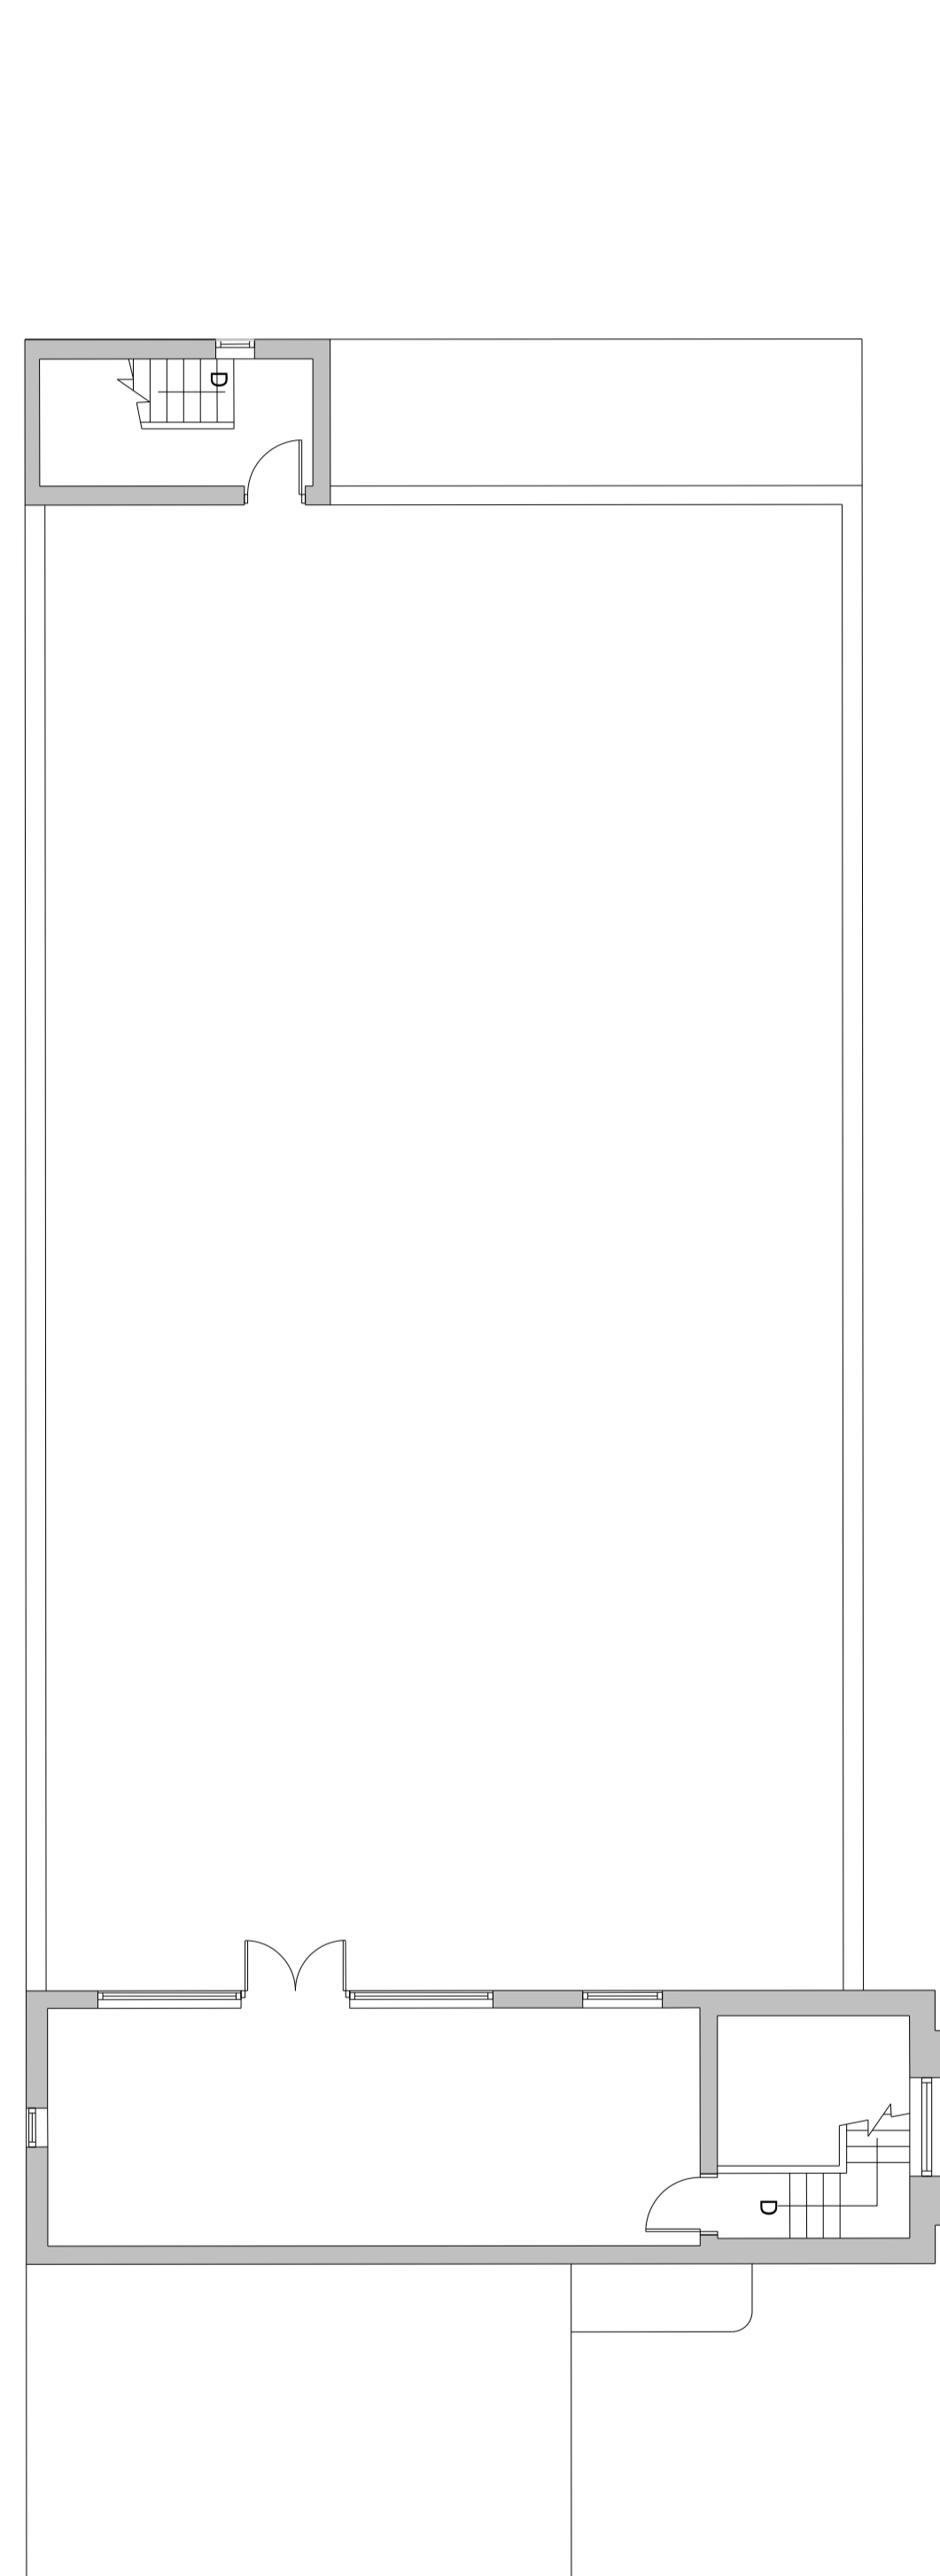

Key

Existing walls

Primary demolition of walls / windows and fixtures

(Please refer to proposed drawings for further details on modification/ replacement of walls, doors and windows)

Rev	Date	Description	Drawn	Chkd
P1	10.10.19	PLANNING	CDS	RT

Drawing Status
PLANNING

Client



Project
Fort Halstead

Drawing Title
Village Centre
 Q14-13 Proposed Primary Demolition_FF_SF

Scale @ A1 1:100 Job Ref. 00556J
 Drawing No. 00556J_Q14-13_S09 Revision P1

