


General Notes:

- Do not scale from the drawing.
- All dimensions must be verified on site before the commencement of work of the fabrication of any item. Any discrepancies must be reported to the Architect.
- The drawing is to be read with all related information.

(No alterations proposed)

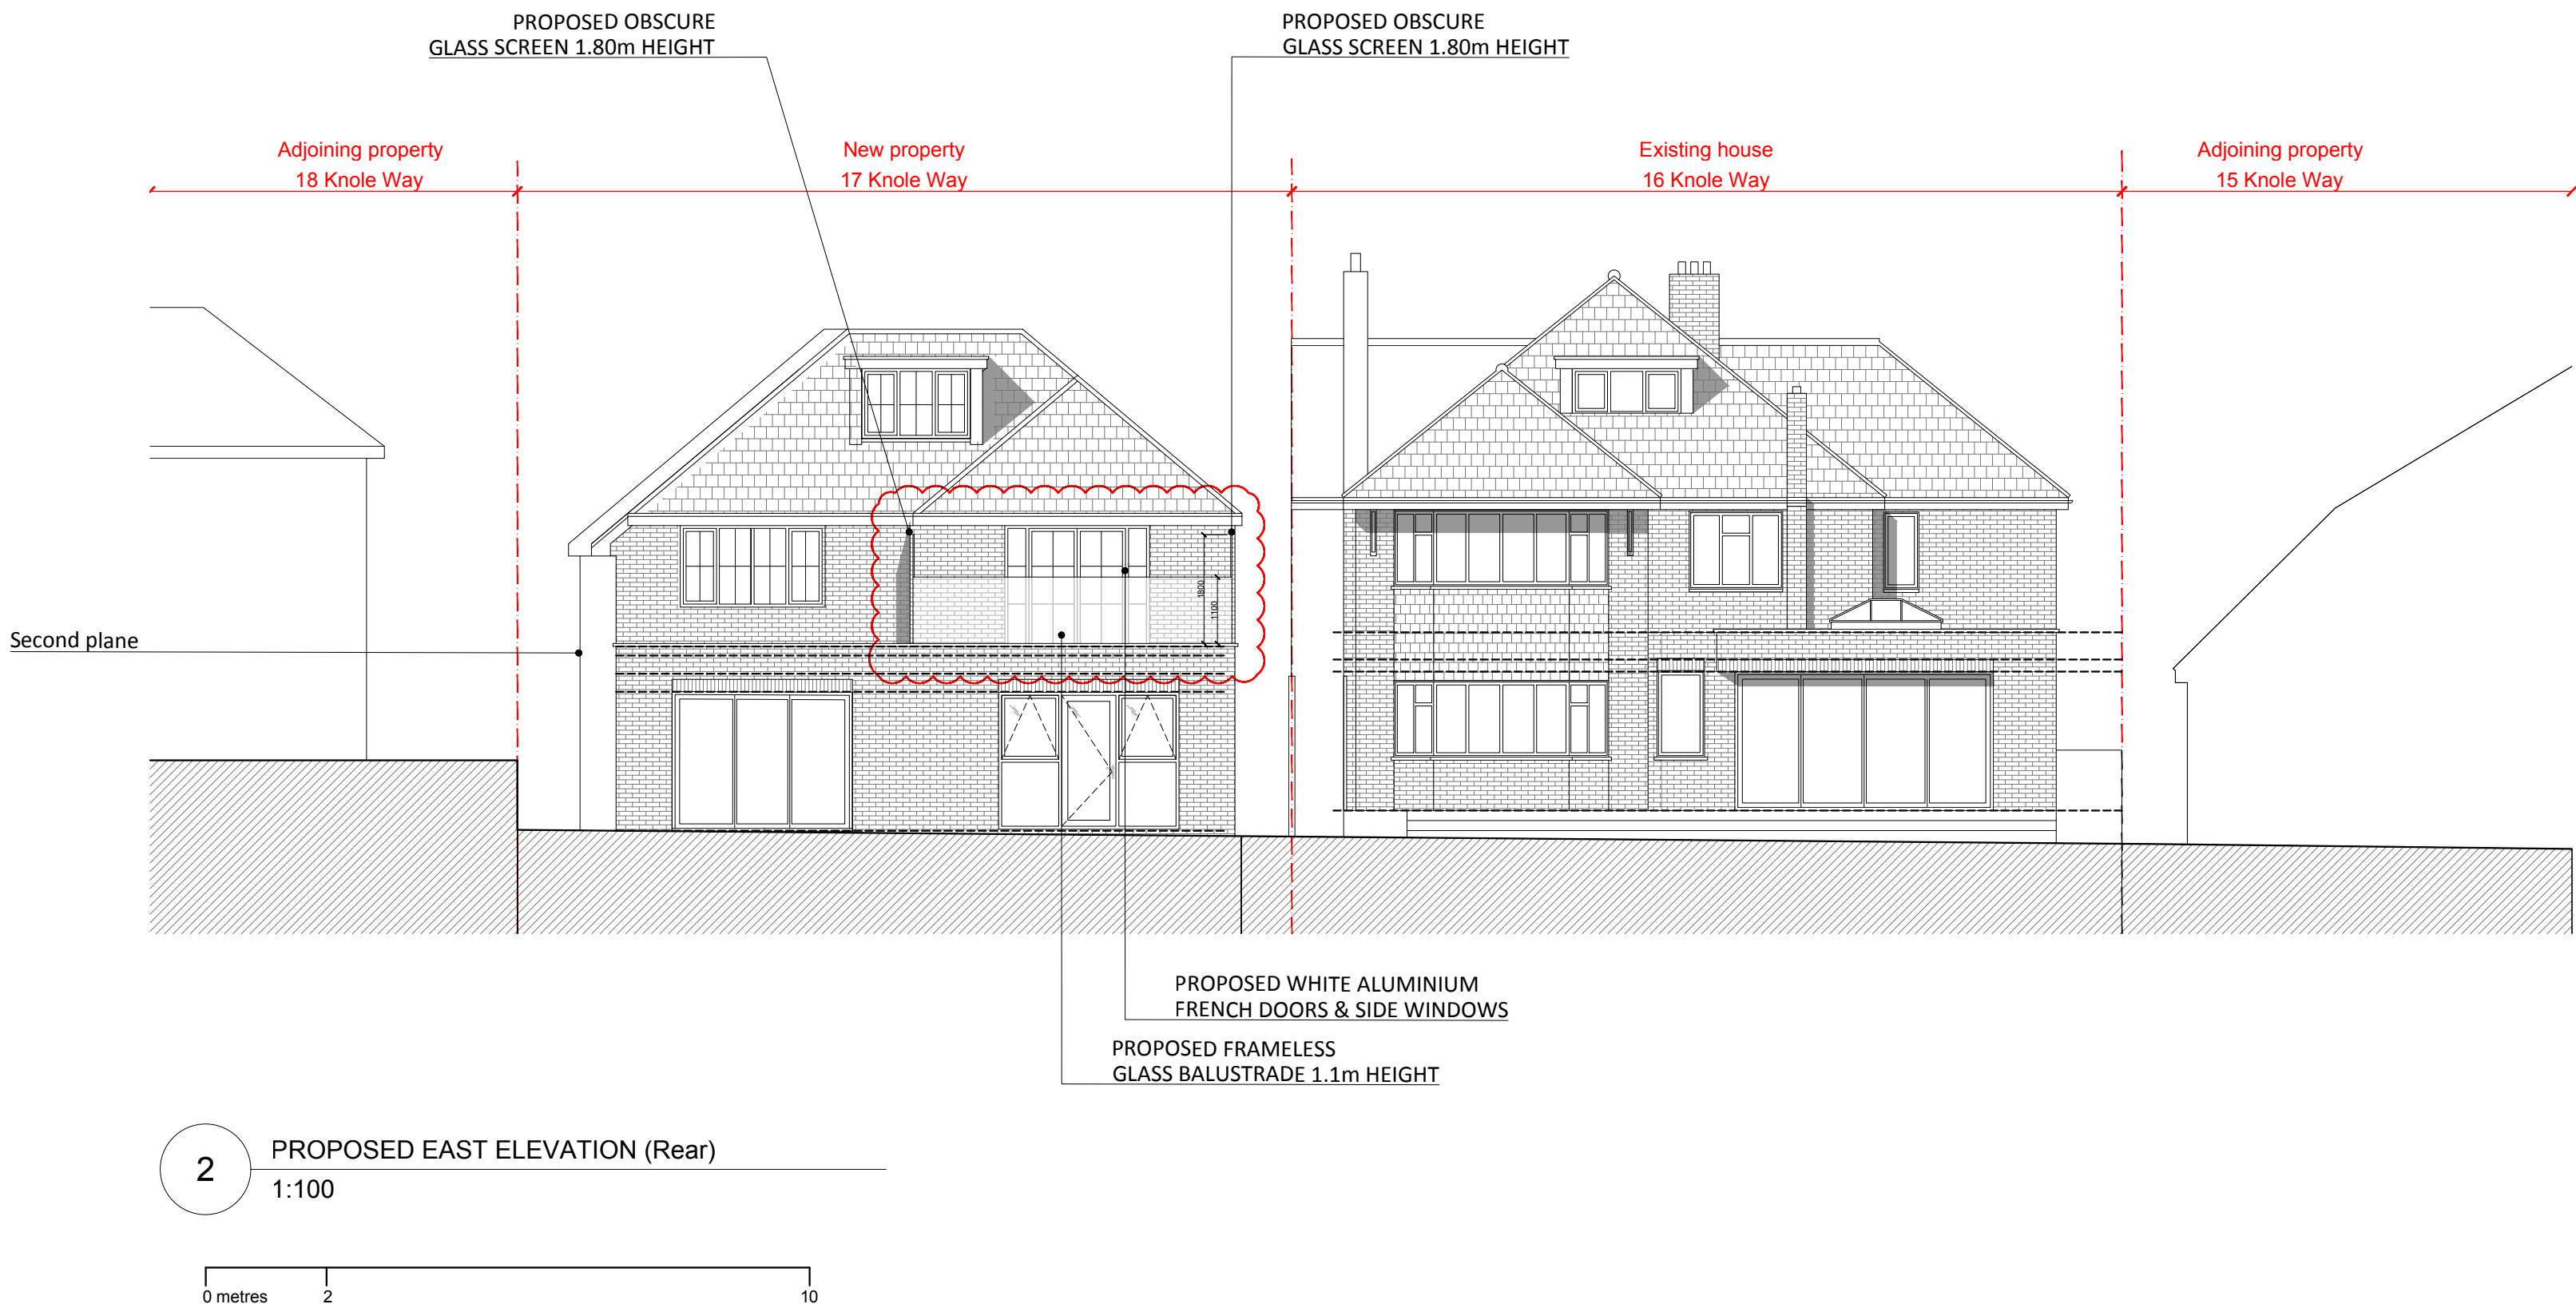

1	planning - window & rear roof first floor alterations	CG	BR	24/03/21
rev	notes	drawn By	checked By	date



GREEN TEA
ARCHITECTS

The Tea Factory
106 Endwell Road
London SE4 2LX
02086941759
www.greenteaarchitects.com
info@greenteaarchitects.com

dwg status:

PLANNING

Client: B. Andradi & C. Brown

Project: 637-16 & 17 Knole Way,
Sevenoaks Kent TN 13 3RS

drawing description:
Proposed East & West
Elevations

drawing number: 637-210

Revision: P1

scale: 1:100@ A1

©2019 GREEN TEA ARCHITECTS. All rights reserved