



General Notes:

- Do not scale from the drawing.
- All dimensions must be verified on site before the commencement of work of the fabrication of any item. Any discrepancies must be reported to the Architect.
- The drawing is to be read with all related information.

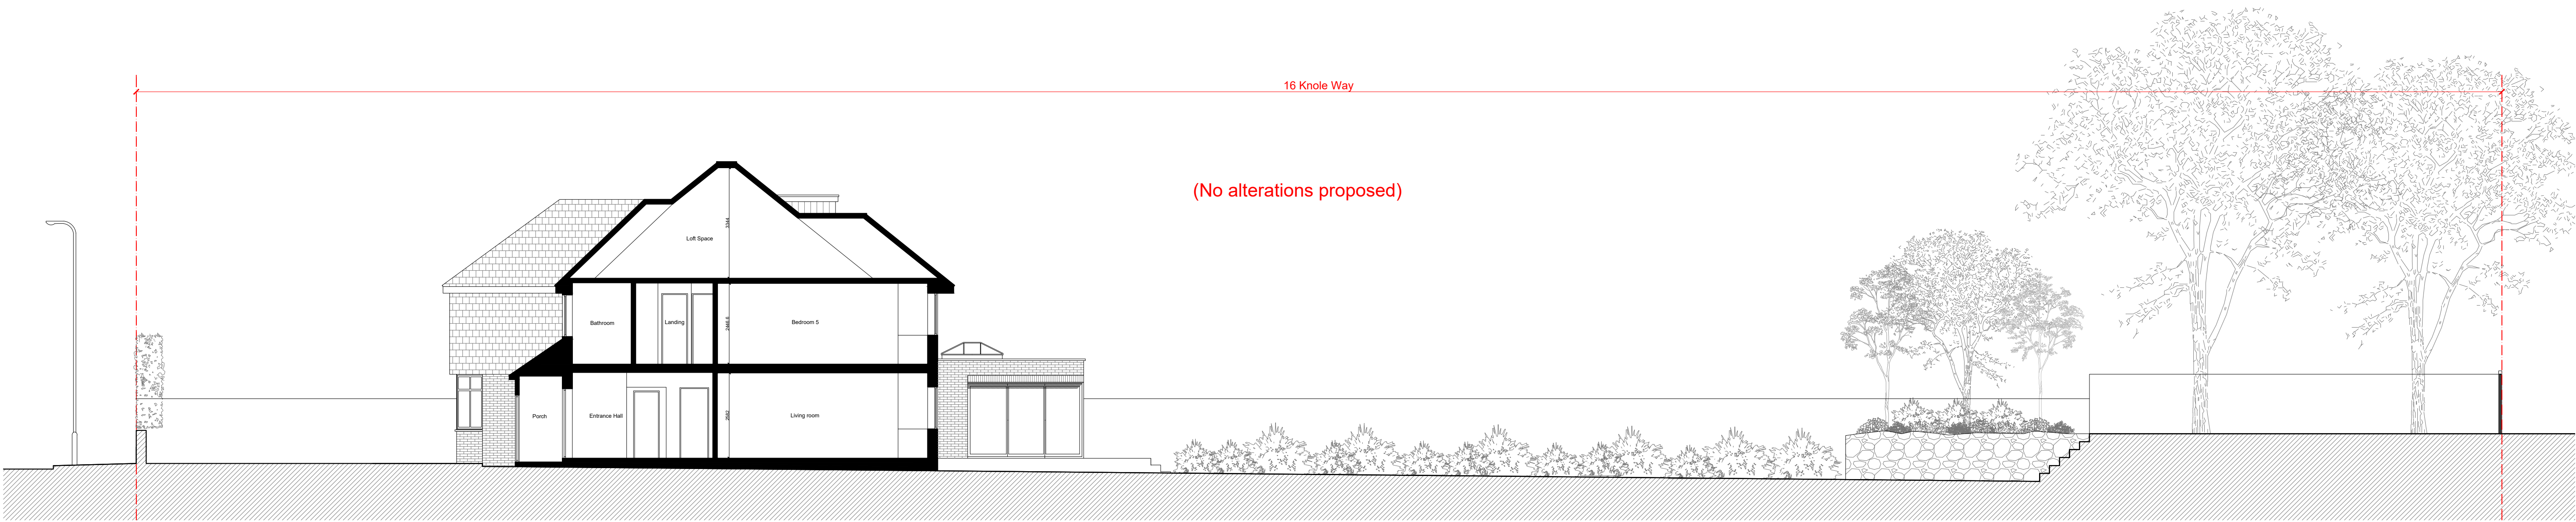

2 PROPOSED SECTION AA'  
1:100

0 metres 2 10

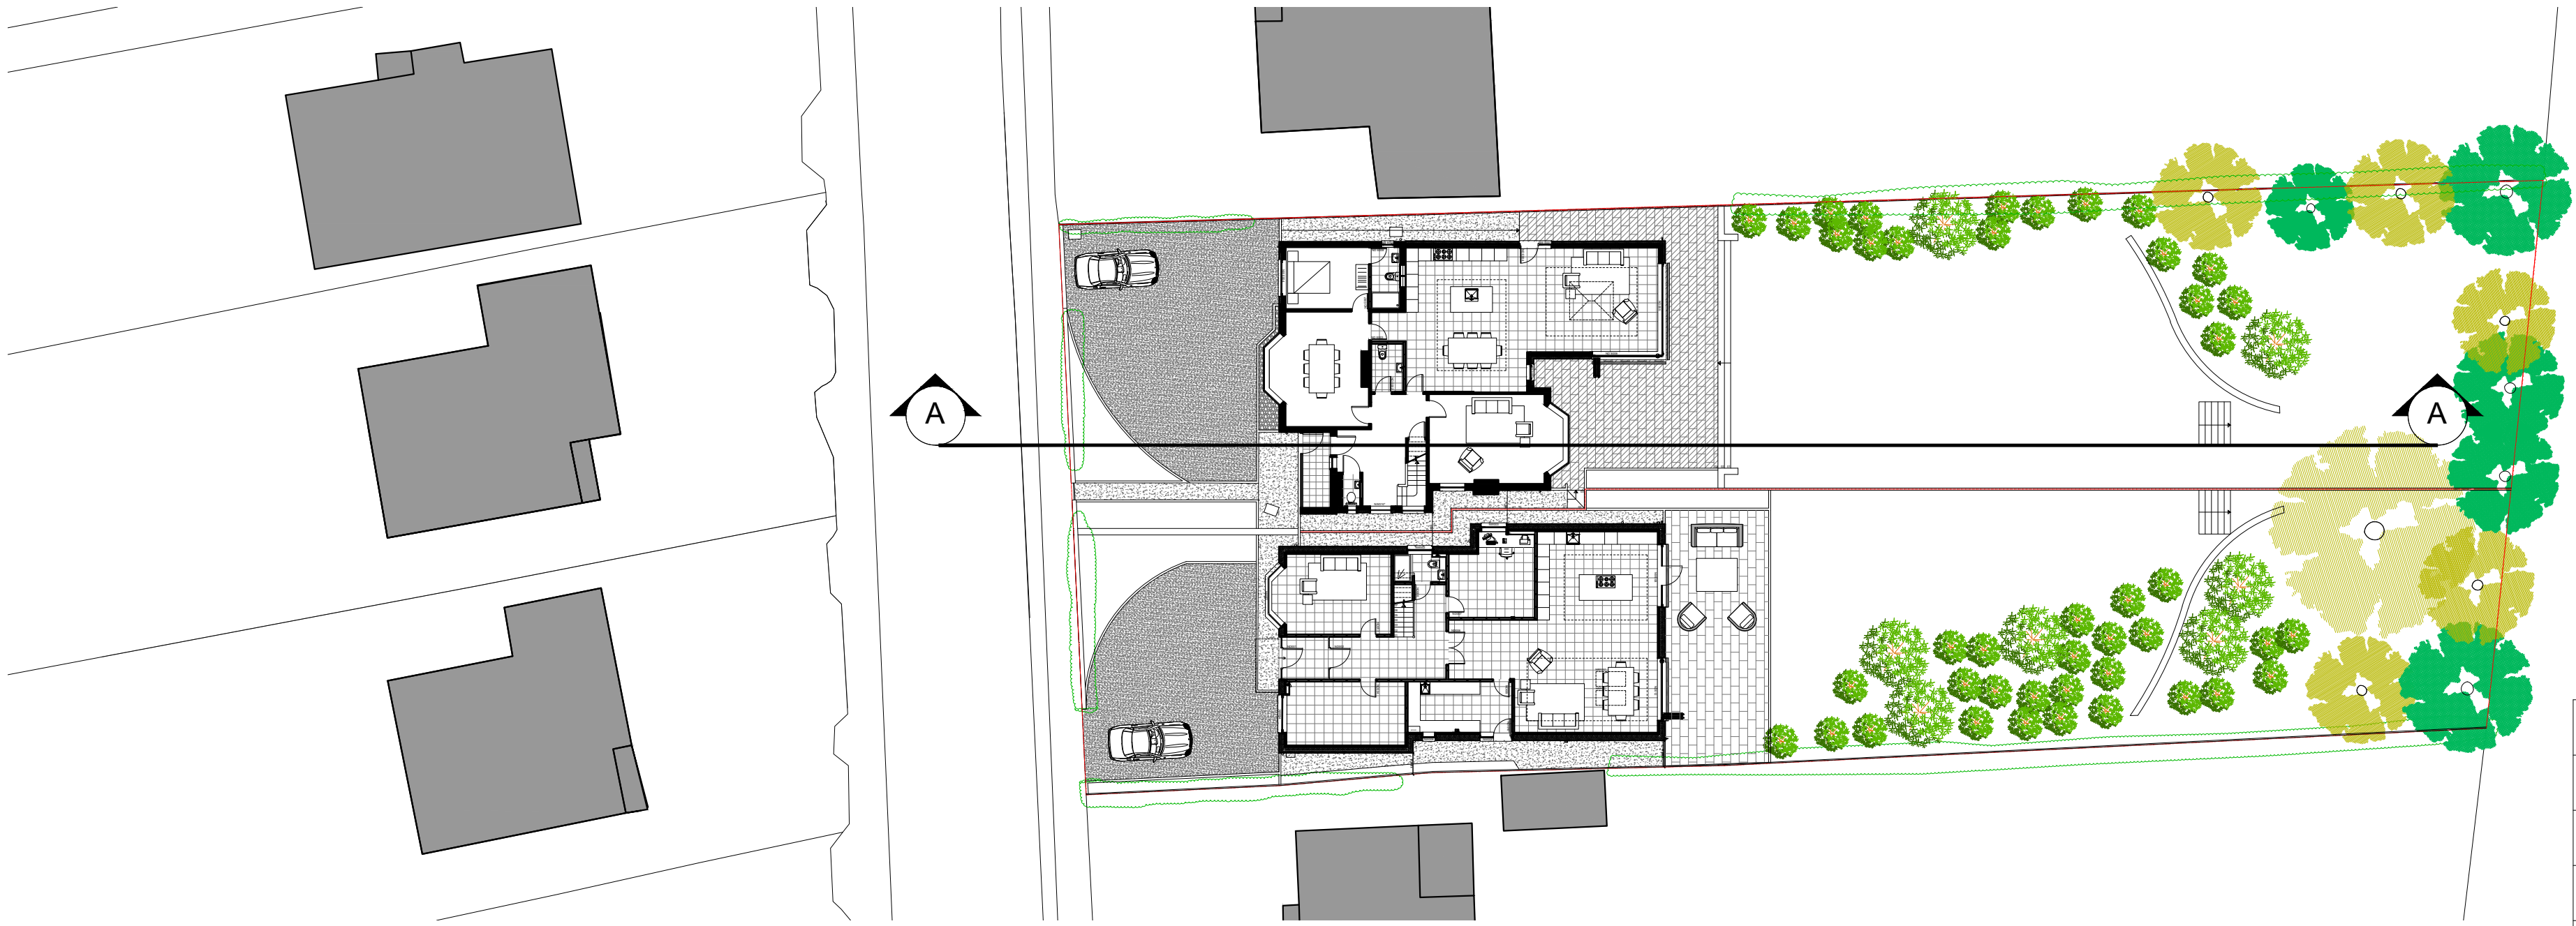

1	planning - window & rear roof first floor alterations	CG	BR	24/03/21
rev	notes	drawn By	checked By	date

  
**GREEN TEA**  
ARCHITECTS

The Tea Factory  
106 Endwell Road  
London SE4 2LX  
02086941759  
www.greenteaarchitects.com  
info@greenteaarchitects.com

dwg status: **PLANNING**

Client: **B. Andradi & C. Brown**

Project: **637-16 & 17 Knole Way,  
Sevenoaks Kent TN 13 3RS**

drawing description: **Proposed Section AA'**

drawing number: <b>637-220</b>	Revision: <b>P1</b>
scale: <b>1:100@ A1</b>	

©2019 GREEN TEA ARCHITECTS. All rights reserved