

Design Proposals

- Proposed Context Elevation

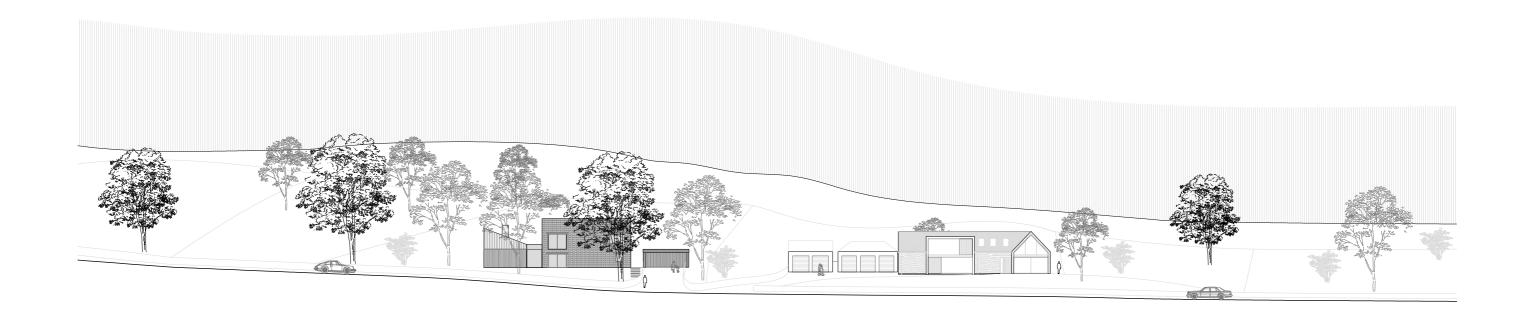


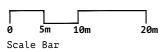

2020_013 - Trough Stone, Strathblane - Design & Access

Design Proposals


- Proposed Building Sections

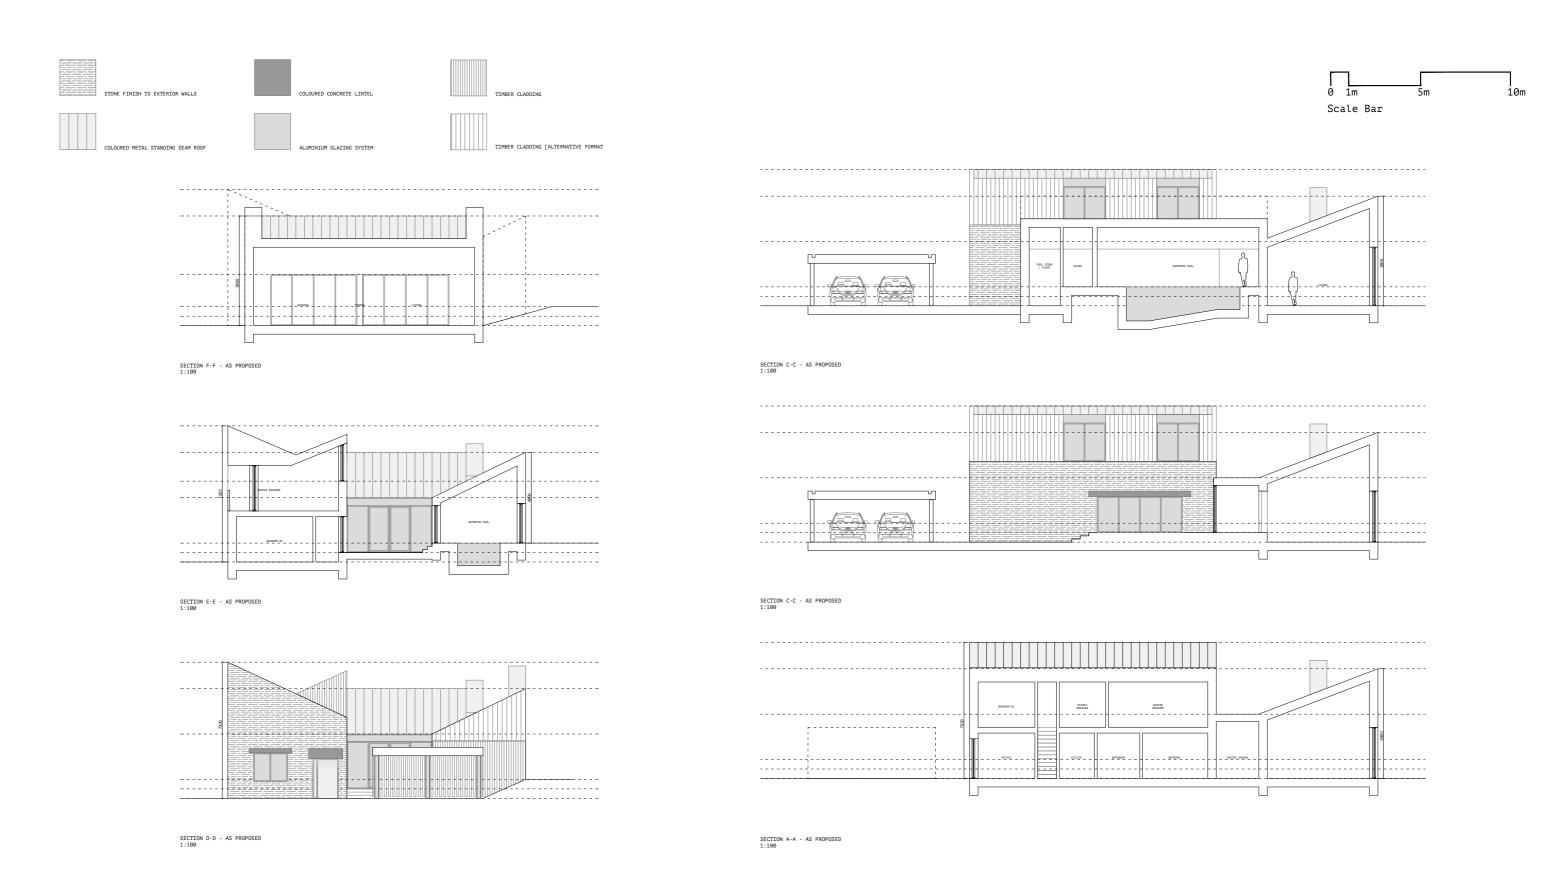



2020_013 - Trough Stone, Strathblane - Design & Access


Design Proposals


- Proposed Site Sections

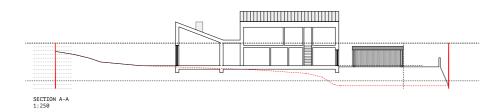


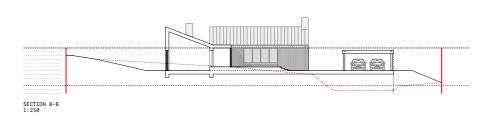

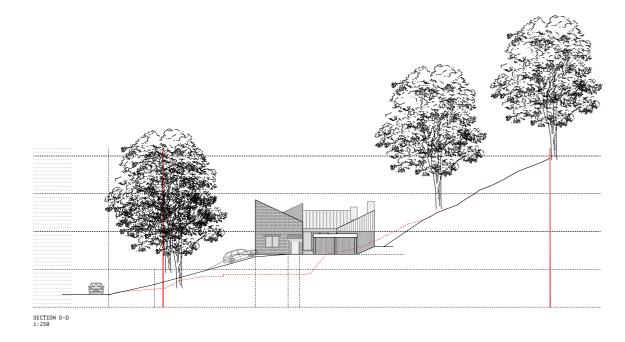

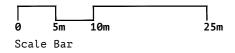

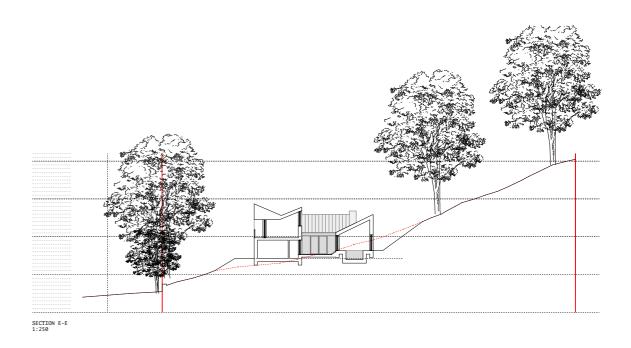

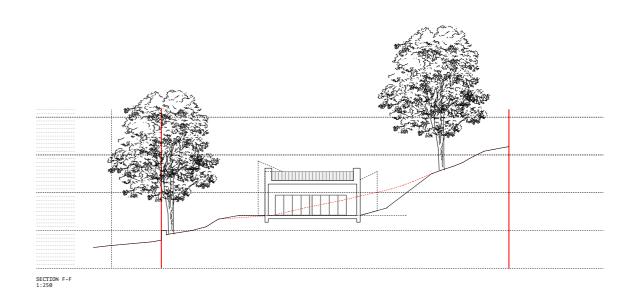

2020_013 - Trough Stone, Strathblane - Design & Access