



M B


B M

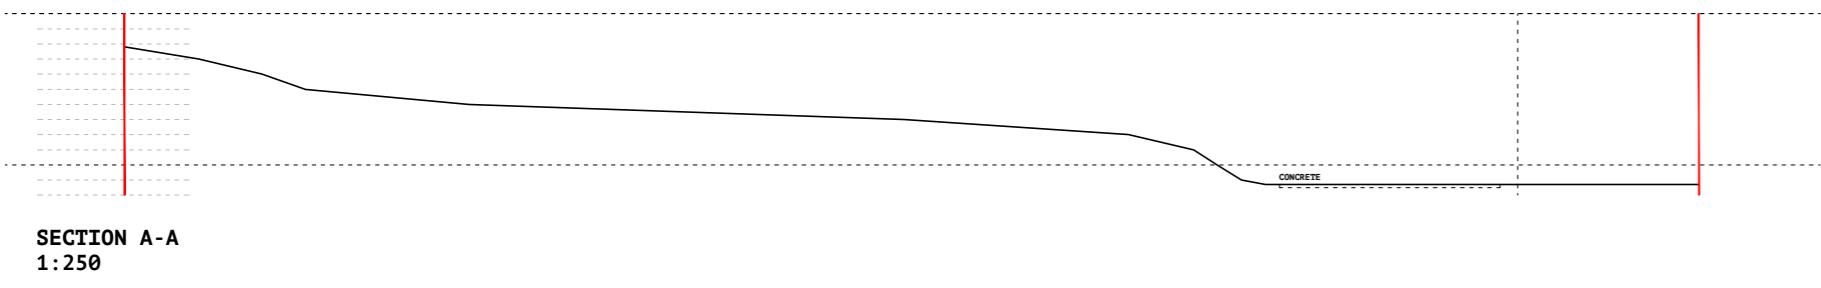

SECTION A-A
1:250

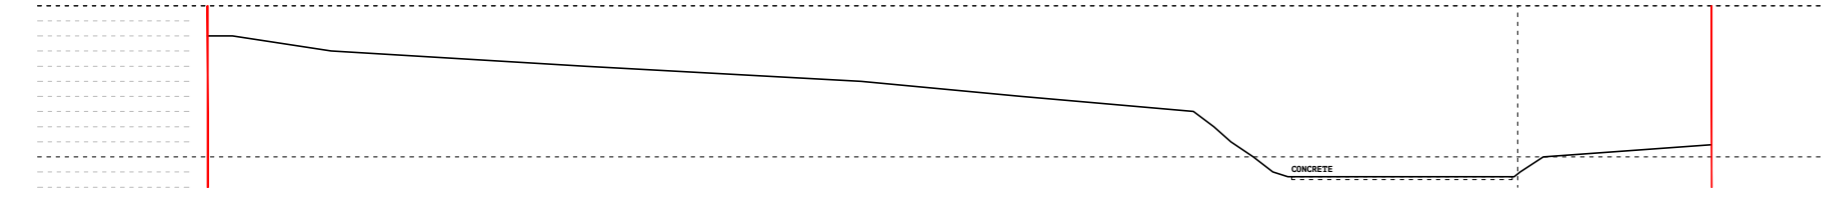

SECTION B-B
1:250

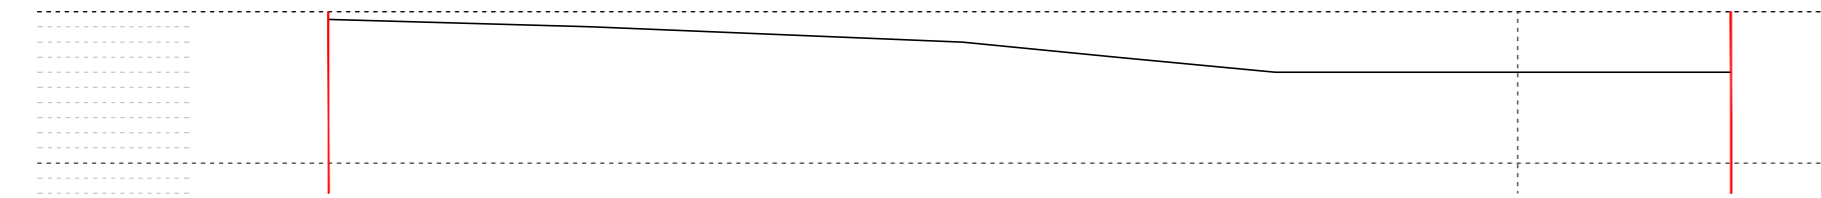

SECTION D-D
1:250





SECTION E-E
1:250



SECTION F-F
1:250

NOTE:
 TOPOGGRAPHICAL SURVEY CARRIED OUT BY MALCOLM HUGHES
 CHARTERED SURVEYORS ISSUED 23/10/2020
 ALL LEVELS NOTED SUBJECT TO VARIATION ON SITE

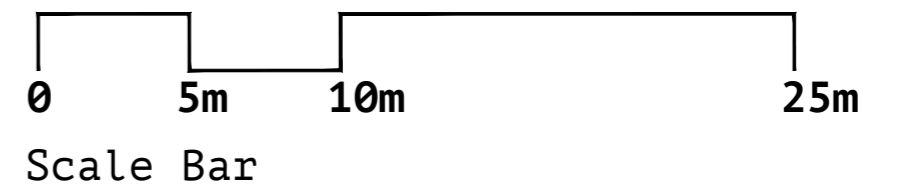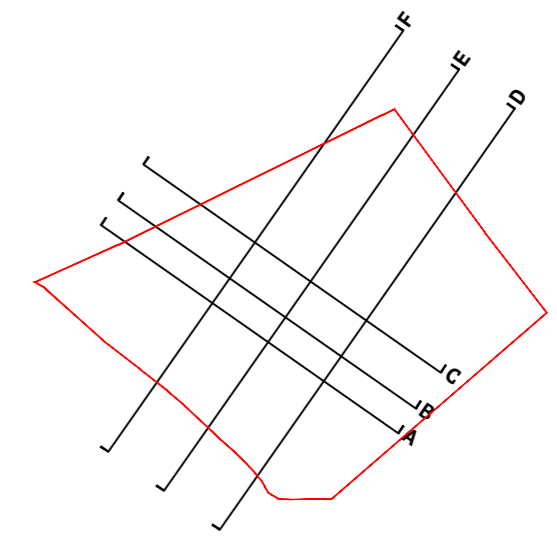

Notes

- Do not scale from drawings.
- Errors to be reported immediately to the Architect.
- To be read in conjunction with all relevant Architects' Services & Structural Engineers' drawings.
- All existing site, trees and building information has been compiled from different sources.
- All dimensions to be checked on site.

Revision	Description	Date	Check

PLANNING

McGinlay Bell

Baltic Chambers
 Basement Suite 27
 50 Wellington Street
 Glasgow
 G2 6HJ
 info @
 mcginlaybell.com

Project	THROUGHSTONE - STRATHBLANE	Project No.	2020_013
Client	DAMIEN FRENCH	Date	OCTOBER 2020
Scale / Format	1:250 @ A1	Drawn / Checked	AR/MB
Drawing Name	SITE SECTIONS	Drawing No.	L[EX]250
AS EXISTING			