


M

B

B

M

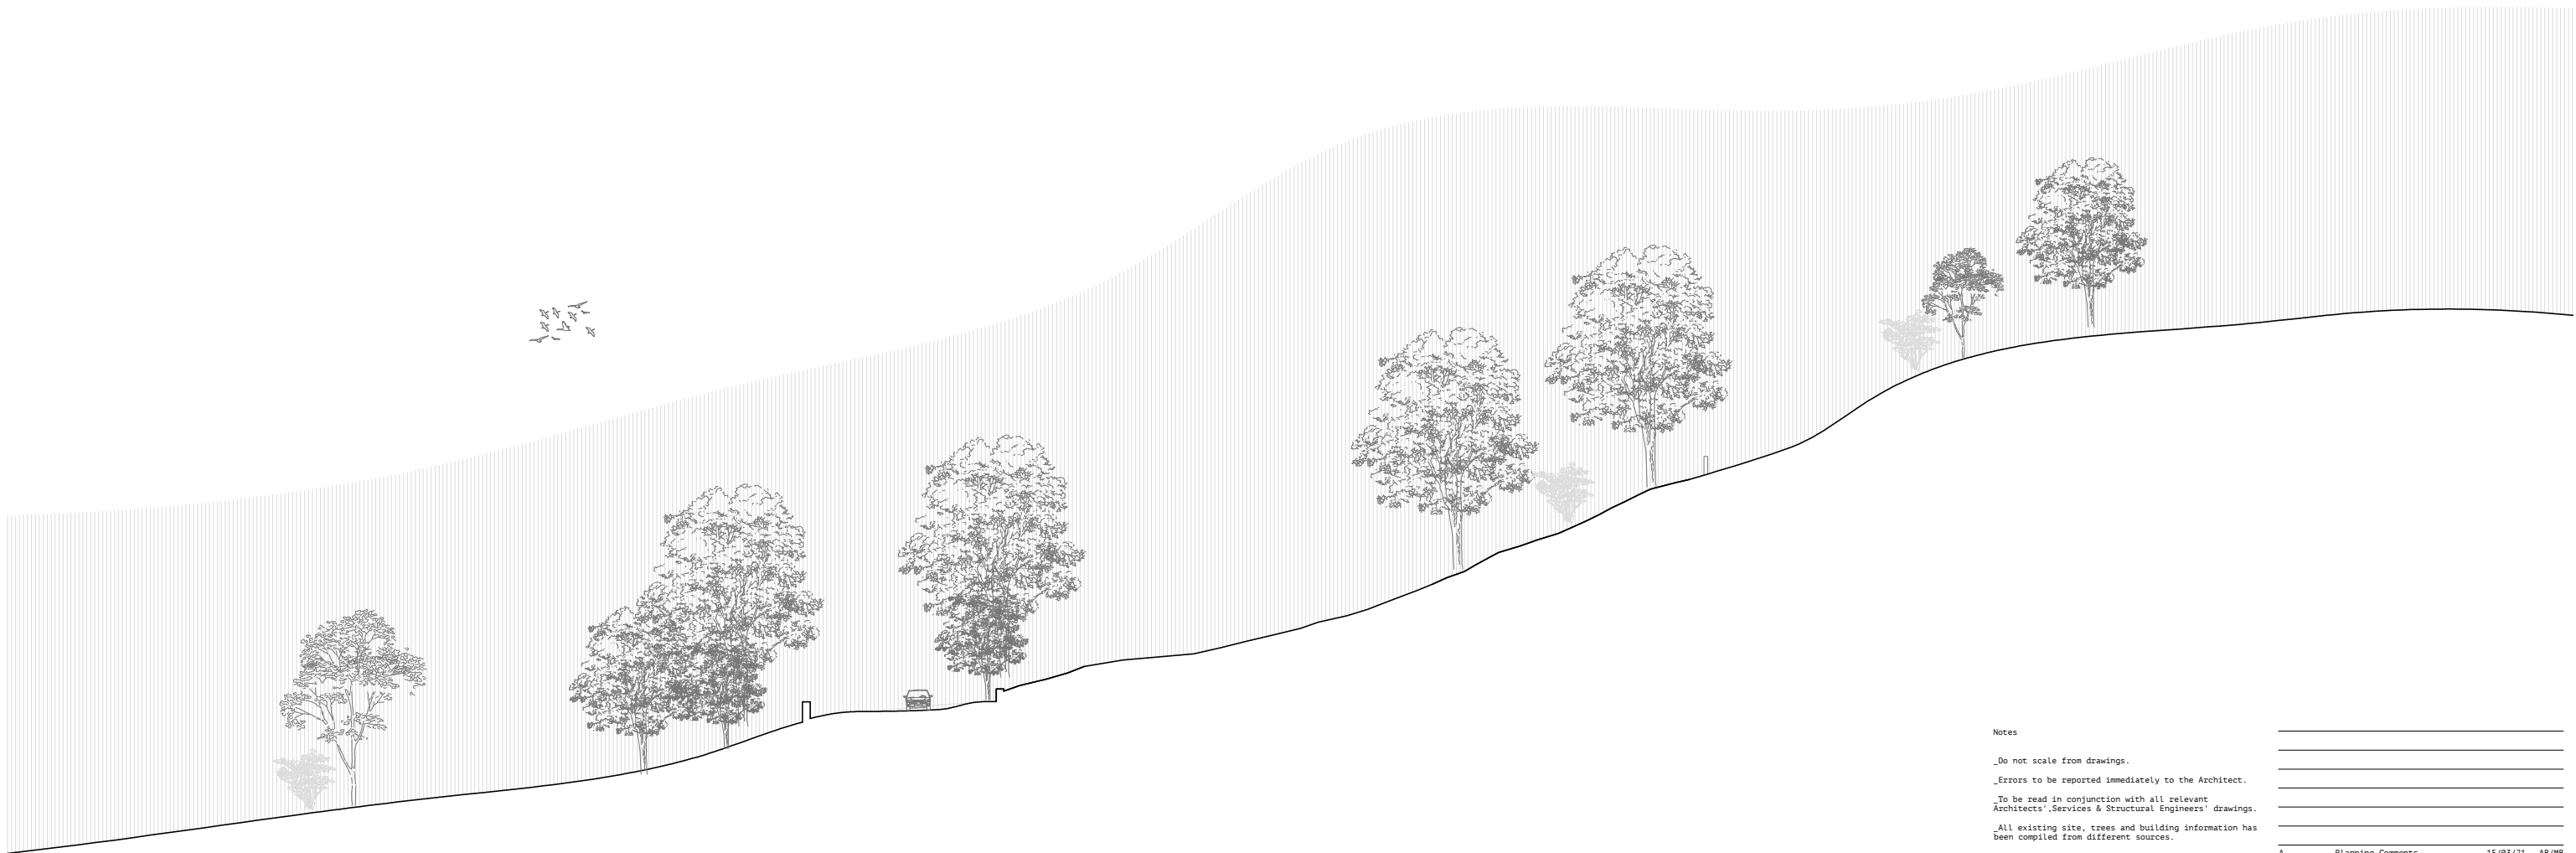


1
 2
Notes

- _Do not scale from drawings.
- _Errors to be reported immediately to the Architect.
- _To be read in conjunction with all relevant Architects', Services & Structural Engineers' drawings.
- _All existing site, trees and building information has been compiled from different sources.
- _All dimensions to be checked on site.

Revision	Description	Date	Check
A	Planning Comments	15/03/21	AR/MB

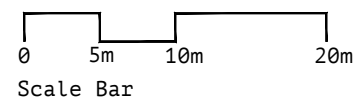

PLANNING

McGinlay Bell

Baltic Chambers
 Basement Suite 27
 50 Wellington Street
 Glasgow
 G2 6HJ

info @
 mcginlaybell.com

Project	THROUGH STONE - STRATHBLANE	Project No.	2020_013
Client	DAMIEN FRENCH		
Date	OCTOBER 2020		
Scale / Format	1:500 @ A3		
Drawn / Checked	LM / MB		
Drawing Name	CONTEXTUAL SECTION AS EXISTING		
Drawing No.	L[EX]255		