



Bolfornought Farm

Metal containers colour dark green RAL6005 on concrete supports.


Energy Storage Unit plan view

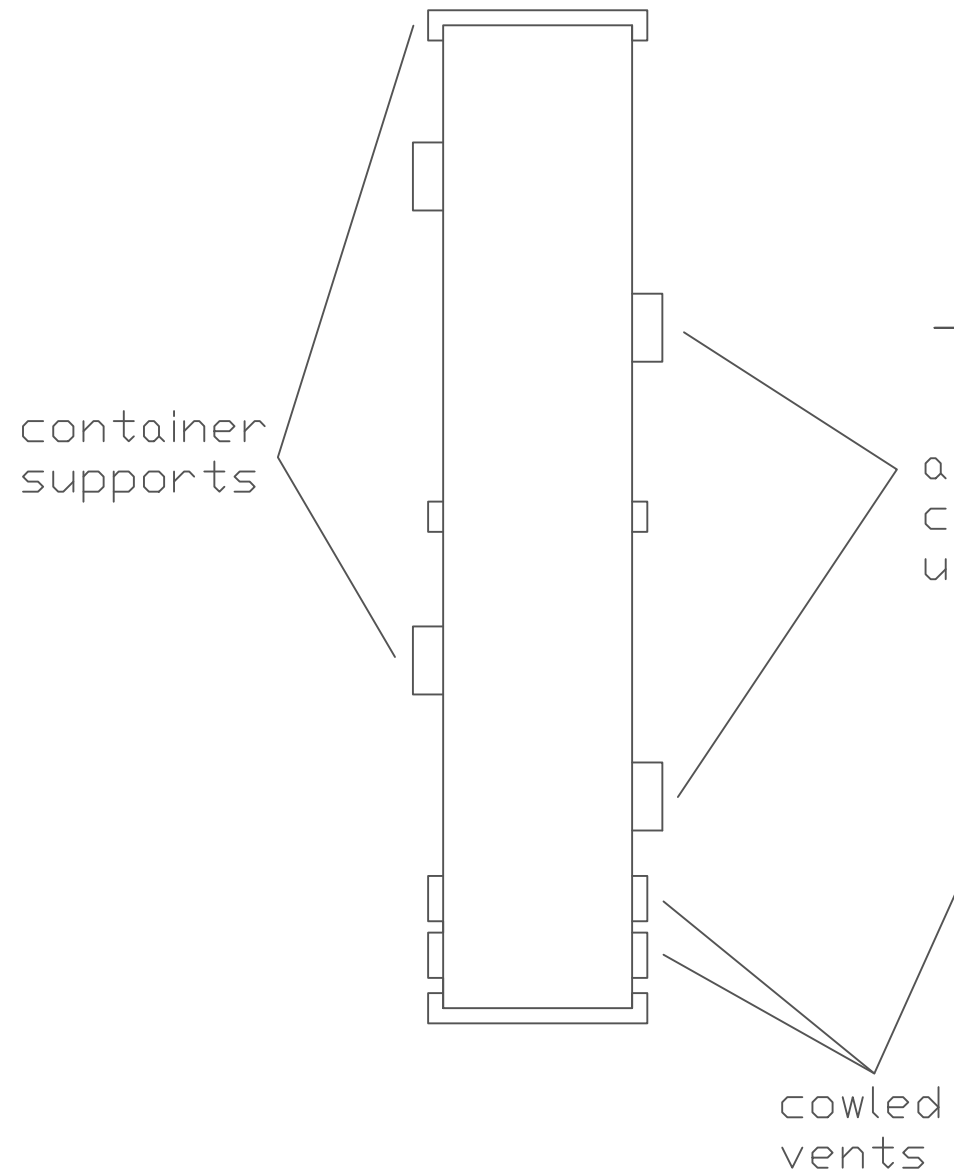

Energy Storage Unit elevations

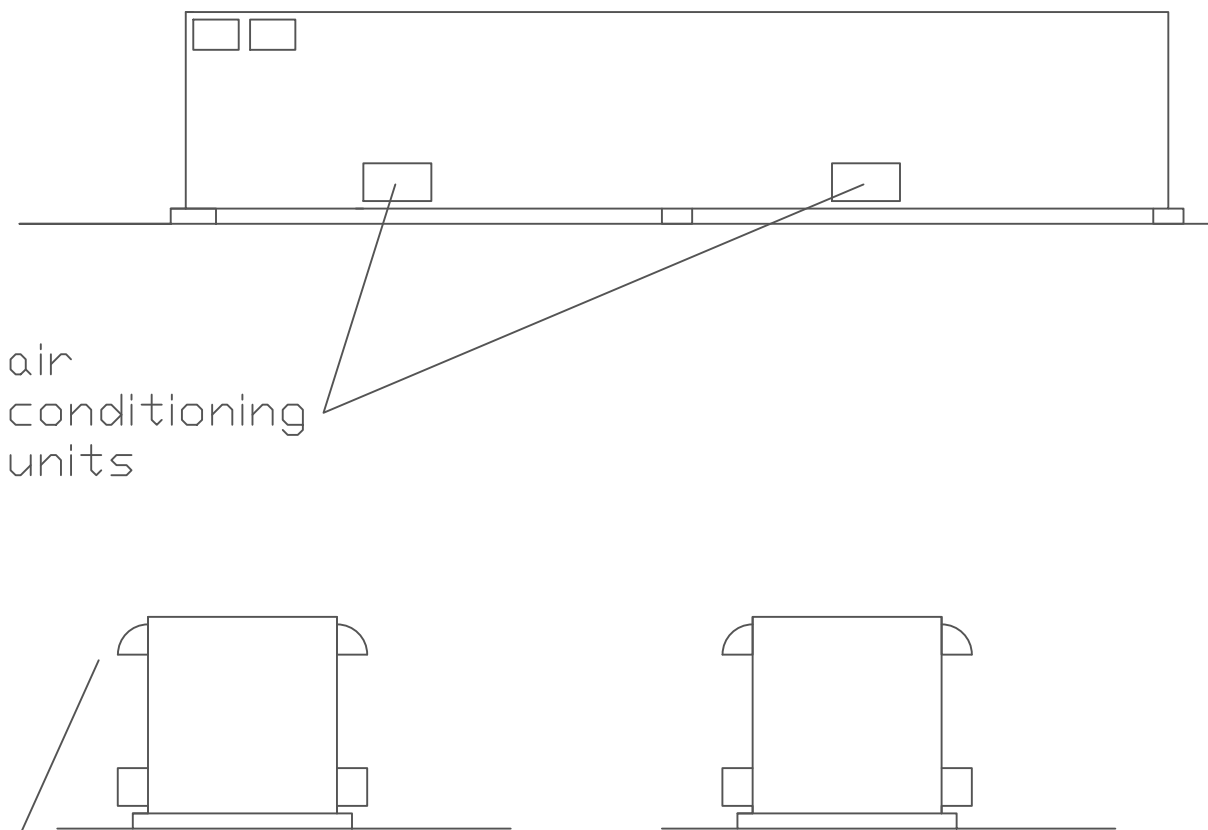

Scale 1:100 at A3

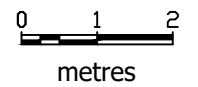

© Copyright LoganPM Ltd 2021

LOGAN^{PM}
Energy Project Management

Figure 6. Typical energy storage container

Drawing number
J339/044/08042021

Status