




Bolfornought Farm

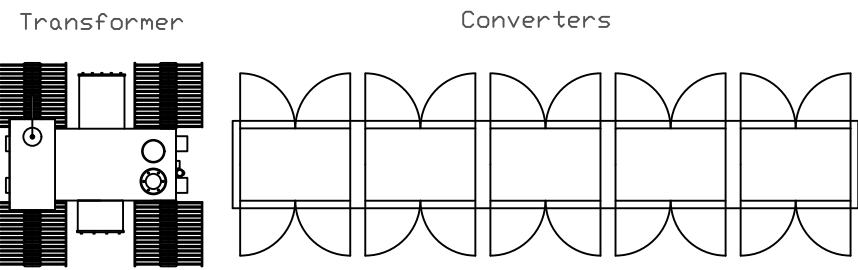


Plan view

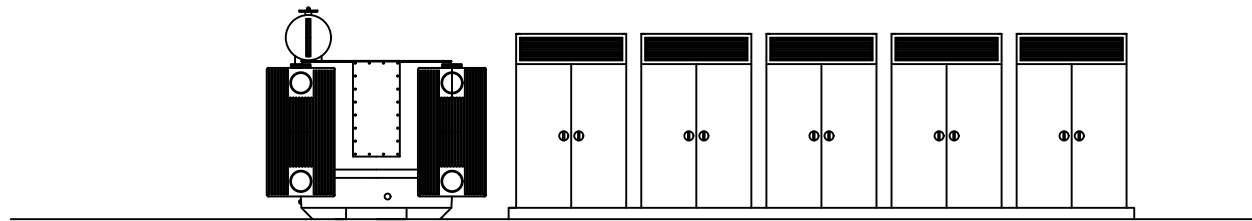


Elevation, side

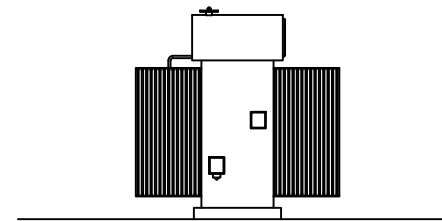

Elevation, transformer end

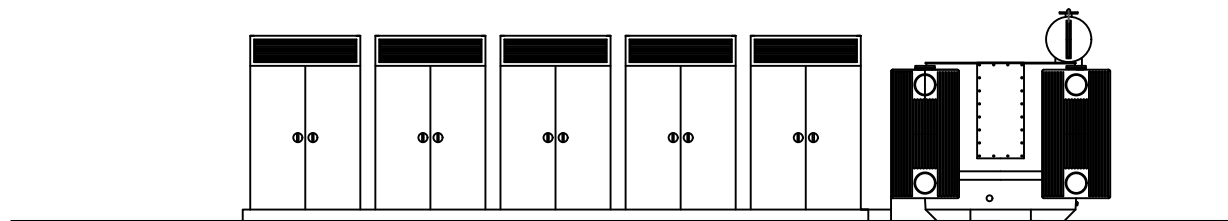


Elevation, opposite side

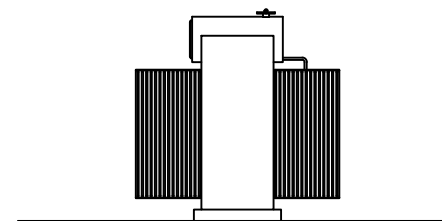

Elevation, converter end

Scale 1:100 at A3

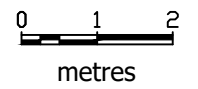

© Copyright LoganPM Ltd 2021

LOGAN^{PM}
Energy Project Management

Figure 11. Typical converters and transformers

Drawing number
J339/049/08042021

Status