
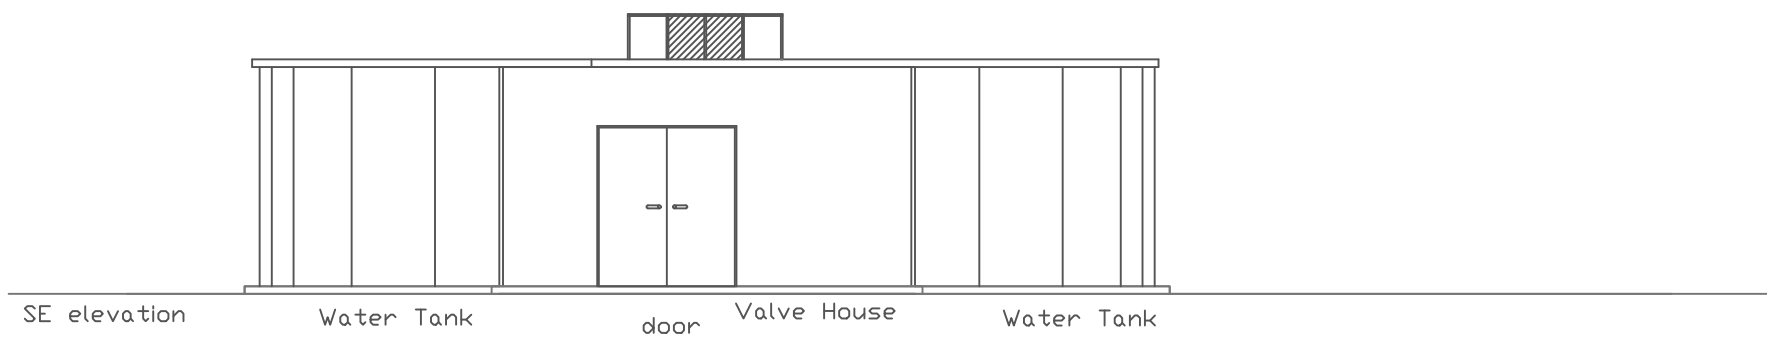
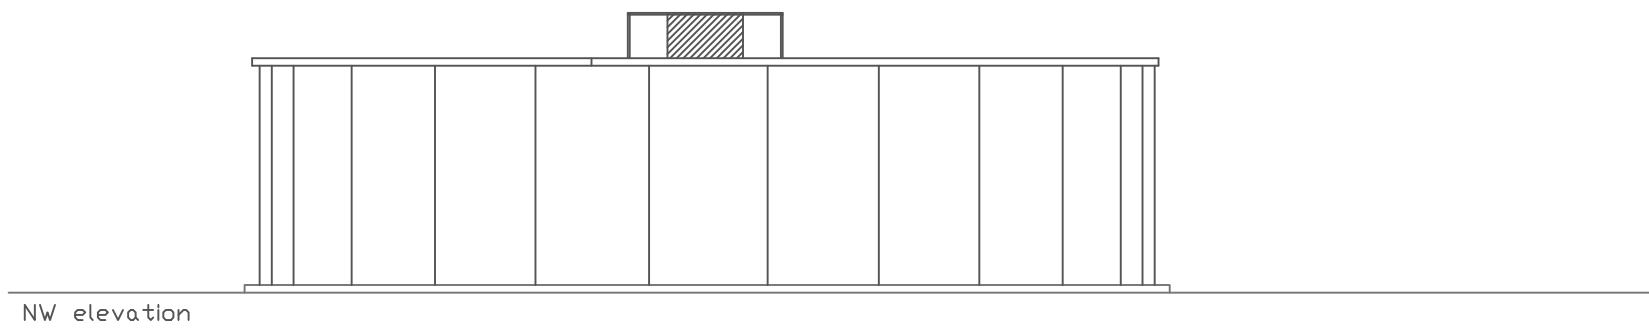
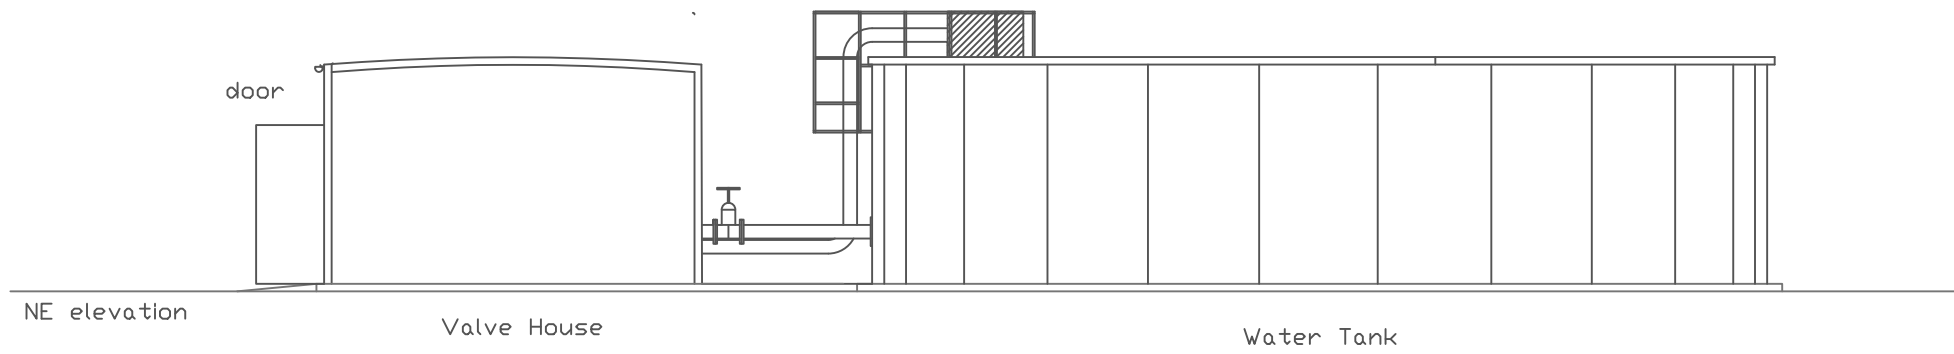



# Bolfornought Farm

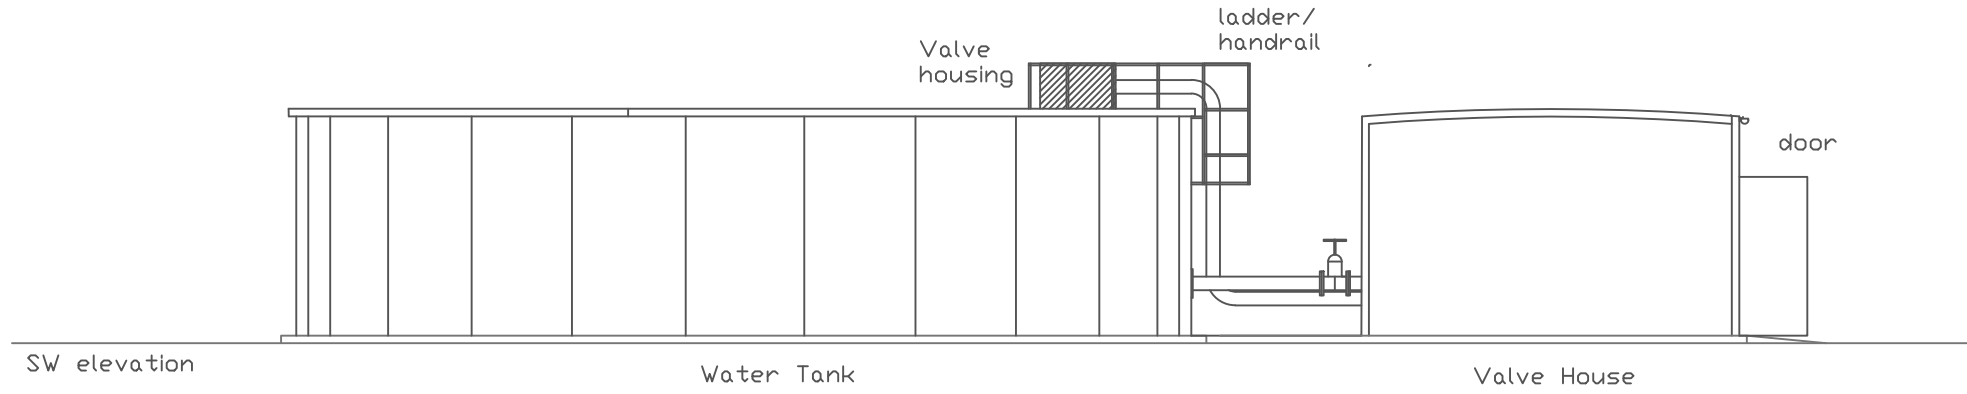

Metal water tank colour dark green RAL6005.

Valve house textured GRP colour dark green RAL6005., including doors.

Scale 1:100 at A3

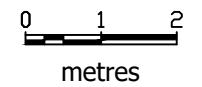

© Copyright LoganPM Ltd 2021

**LOGAN<sup>PM</sup>**  
Energy Project Management

Figure 10. Typical water system

Drawing number  
J339/047/08042021

Status