



# Bolfornought Farm

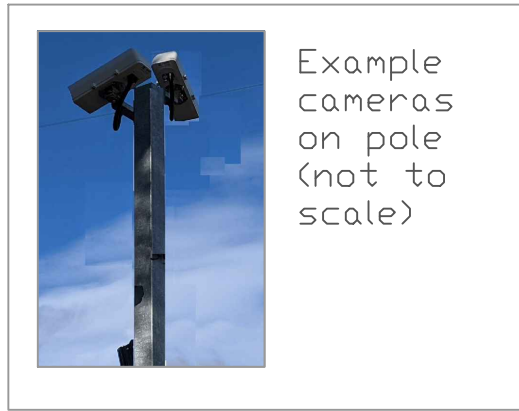

Security cameras

Security cameras


Wooden gates

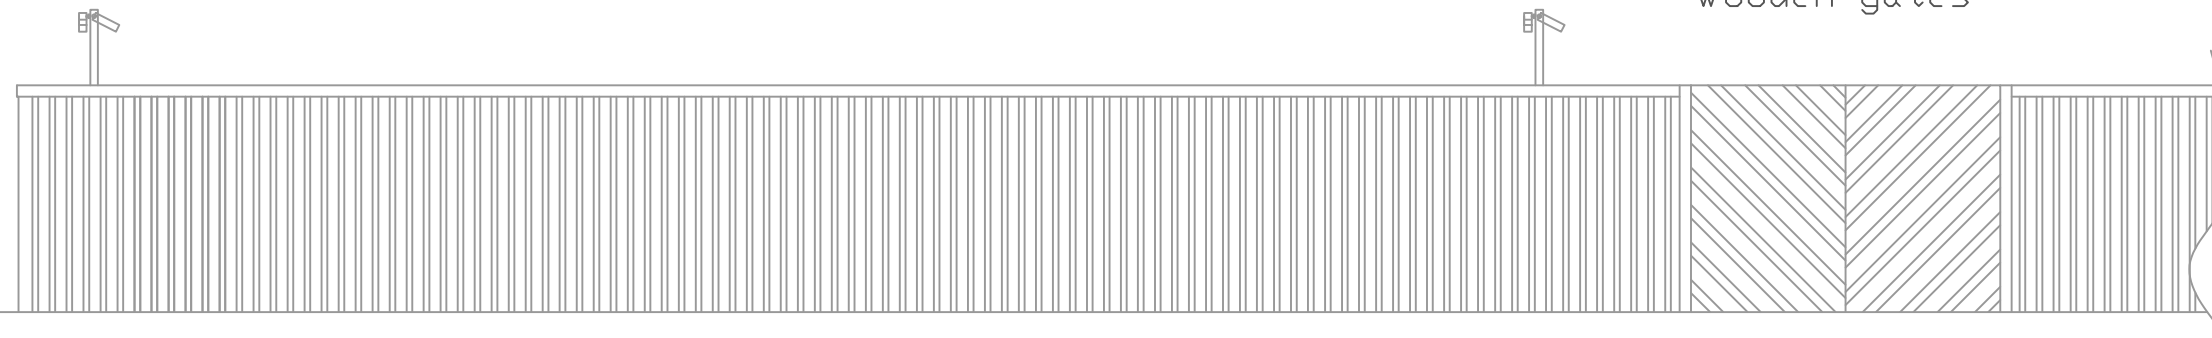


Solid wooden fence and gates 3m high, from outside

Corner post

Post and wire stock fence 1.2m high

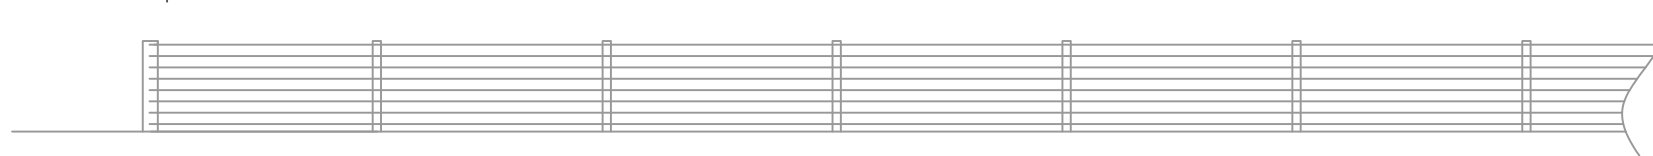

Stock fence gates

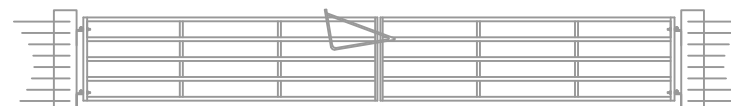


Solid wooden fence and gates stained dark green RAL6005.

Metal security camera poles 4 metres high, 2 cameras per pole.

Stock fence gates galvanised steel.

Scale 1:100 at A3

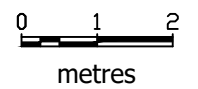

© Copyright LoganPM Ltd 2021

**LOGAN<sup>PM</sup>**  
Energy Project Management

Figure 8. Typical fencing and security

Drawing number  
J339/046/08042021

Status