




Bolfornought Farm

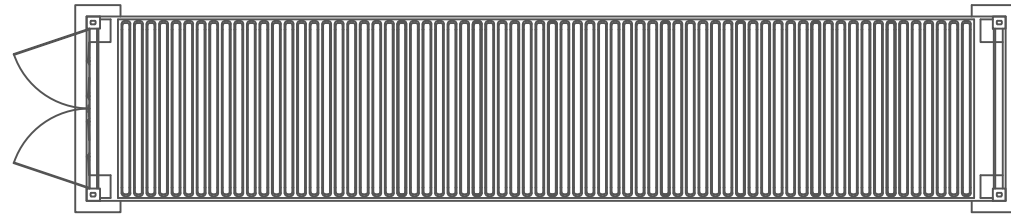


Plan view

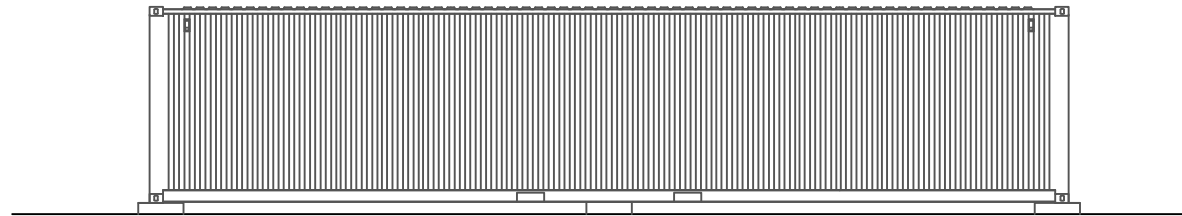


Elevation, side

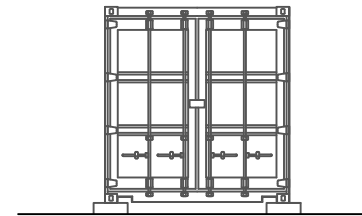

Elevation, door end

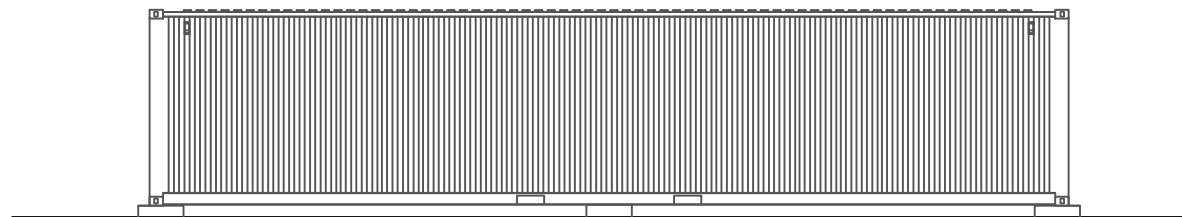


Elevation, opposite side

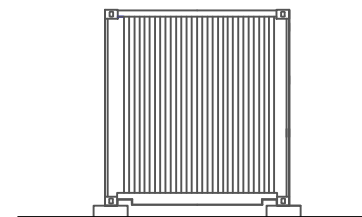

Elevation, opposite end

Metal containers colour dark green RAL6005 on concrete supports.

Scale 1:100 at A3

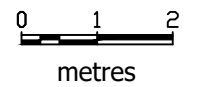

© Copyright LoganPM Ltd 2021

LOGAN^{PM}
Energy Project Management

Figure 7. Typical store

Drawing number
J339/045/08042021

Status