


Bolfornought Farm

Notes
Two cameras per pole, twelve poles for site, around compound and entrance. Infrared lighting only with cameras. No pole-mounted visible spectrum lighting.

Scale 1:200 at A1

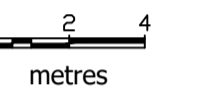

© Copyright LoganPM Ltd 2021


LOGAN^{PM}
Energy Project Management

Figure 4. Typical site cross sections


Drawing number: J339/032/23032021

Sheet

C

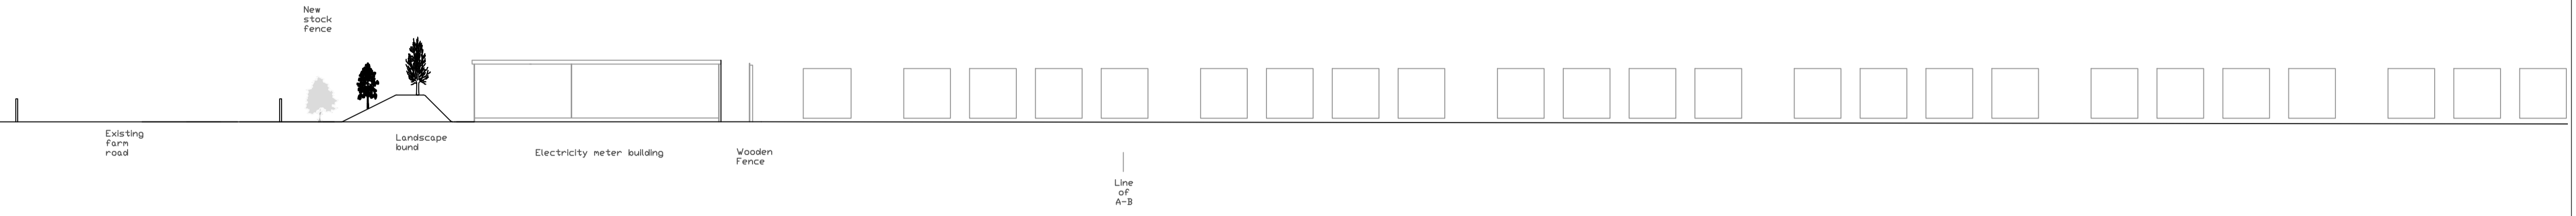


D

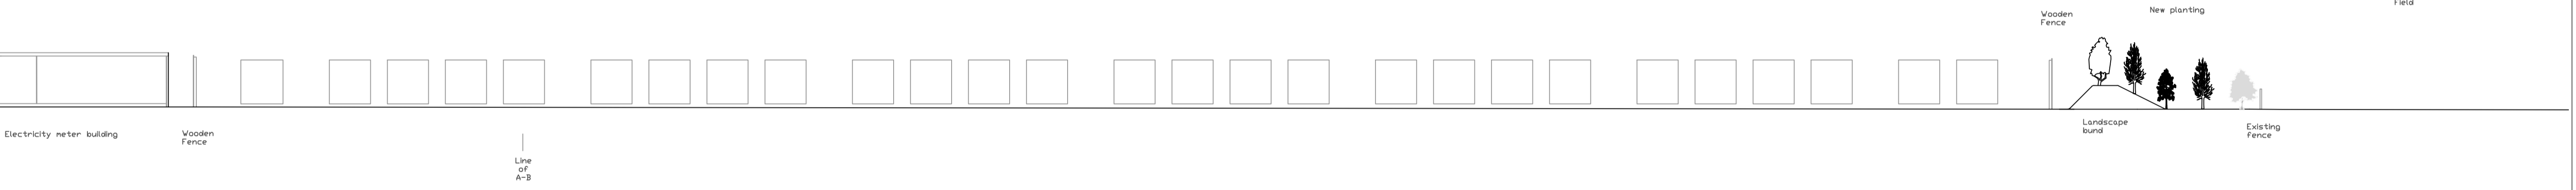

South west side

A

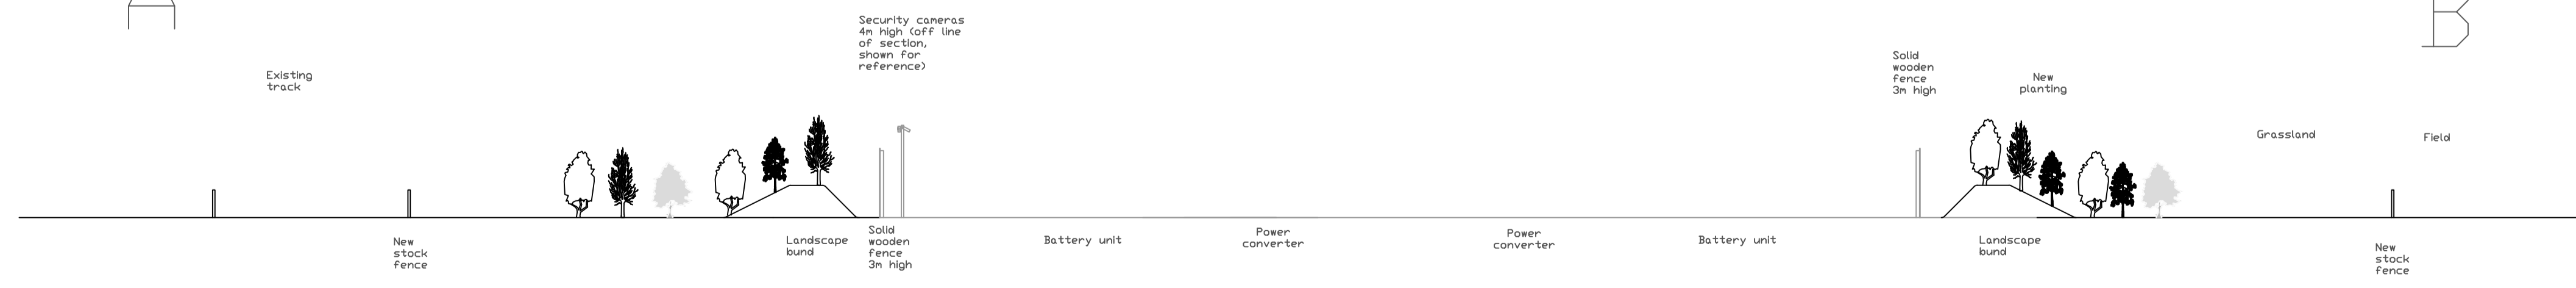

North east side

B