




LOFT FLOOR ACCORDING TO GRANTED LAWFUL Certificate  
200634CPL

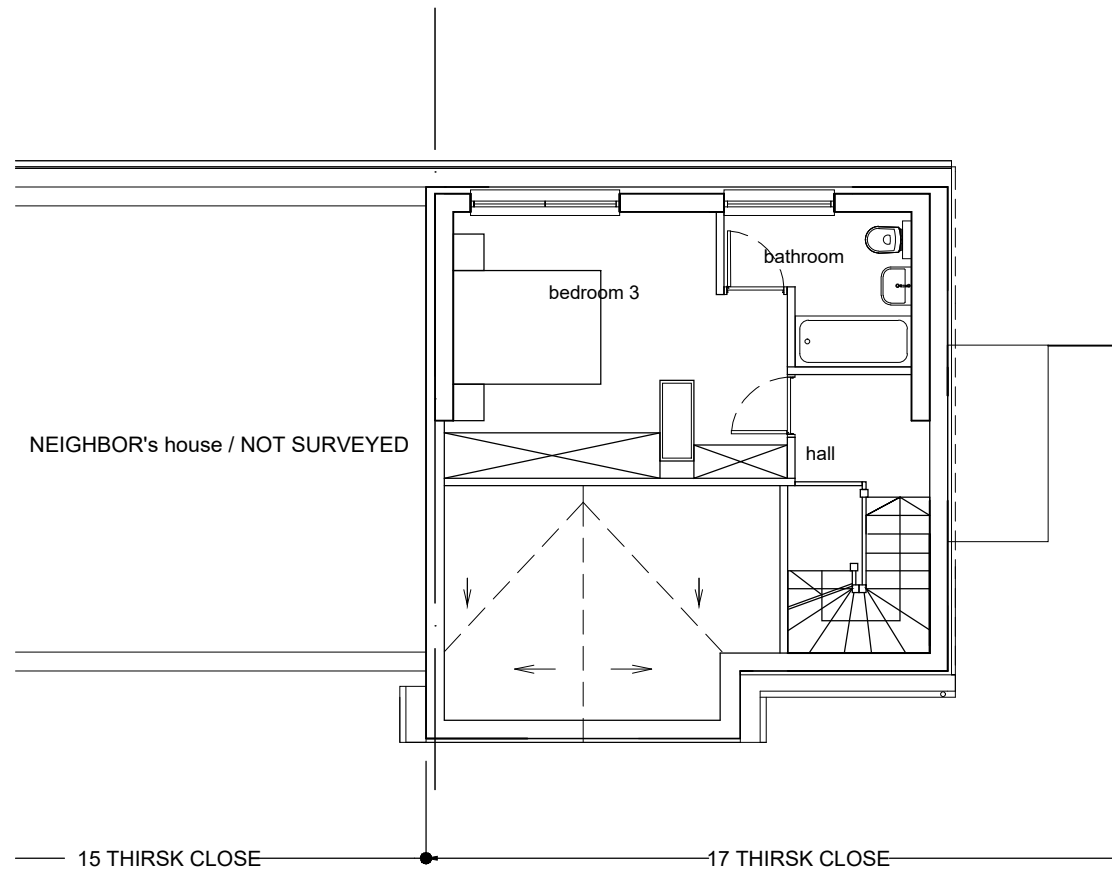

LOFT FLOOR ACCORDING TO GRANTED PERMISSION  
193868HH

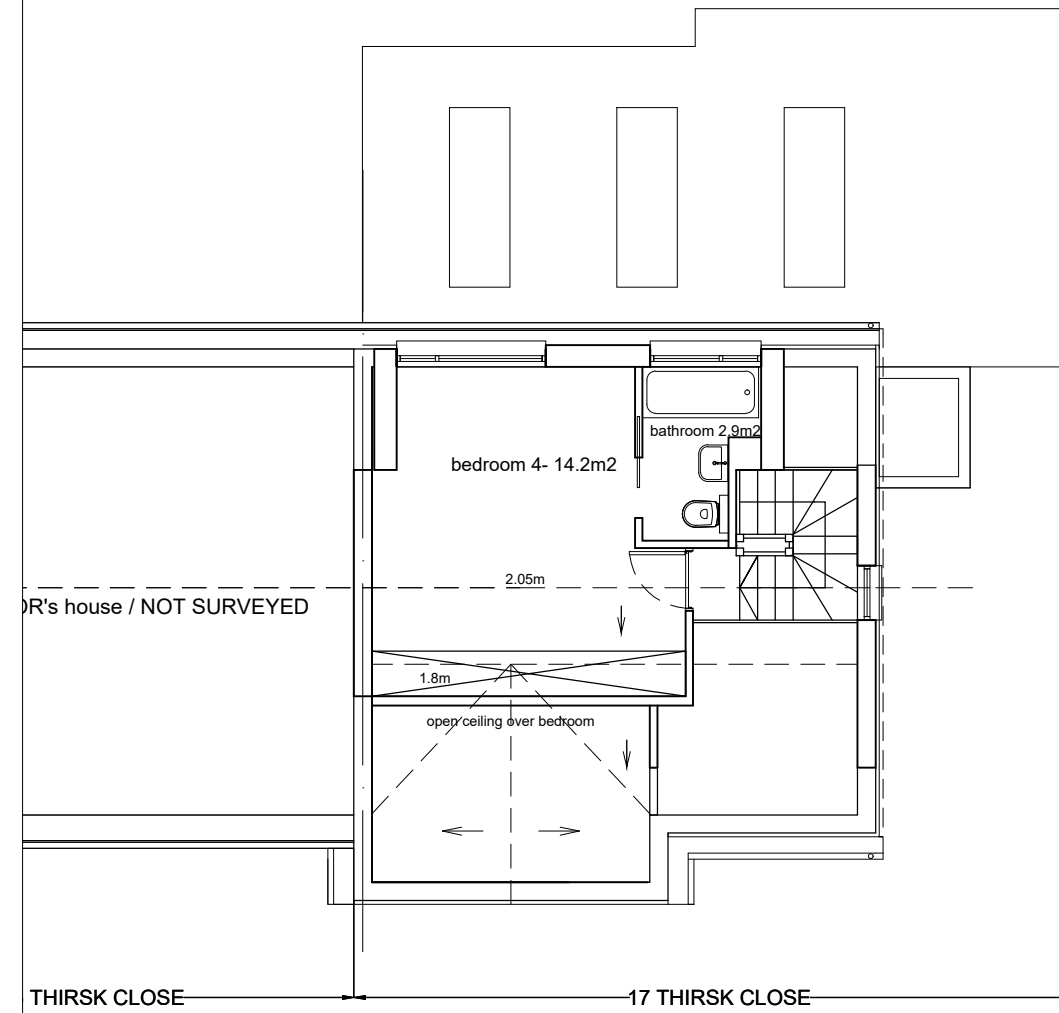

COPYRIGHT:  
This material produced by PalczewskaGrimes Arch Studio is copyrighted under UK and international law and it is only for the use of PG Arch Studio or those of which explicitly authorized; in no case this material can be used by any other party without prior written consent. All rights reserved.

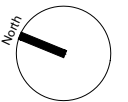

REVISION DESCRIPTION:

Number	Date	Description



CLIENT: Mr. Jakub Grzedzinski  
Author: PalczewskaGrimes Architecture  
13 Hillside AV  
bn25 3la Seaford

PROJECT address: 17 Thirsk Close UB5 4DS London

JOB TITLE : Conversion of a single family house into 2 flats

TITLE : Loft floor as in given permissions

DRAWING NO : 17THC-2104-PL-00-004

SCALE 1:100@A3

REV. : - PHASE : PLANNING

DATE : March 21 DRAWN BY: MG