



ROOF ACCORDING TO GRANTED LAWFUL Certificate
200634CPL

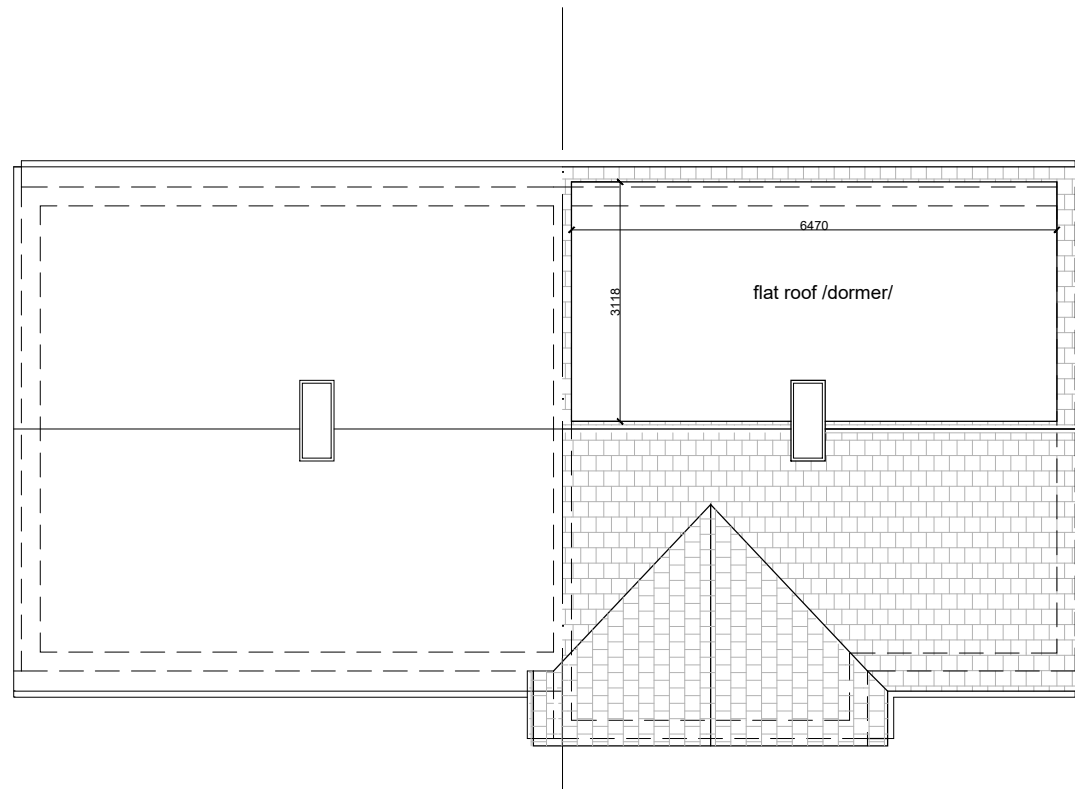

ROOF ACCORDING TO GRANTED PERMISSION 193868HH

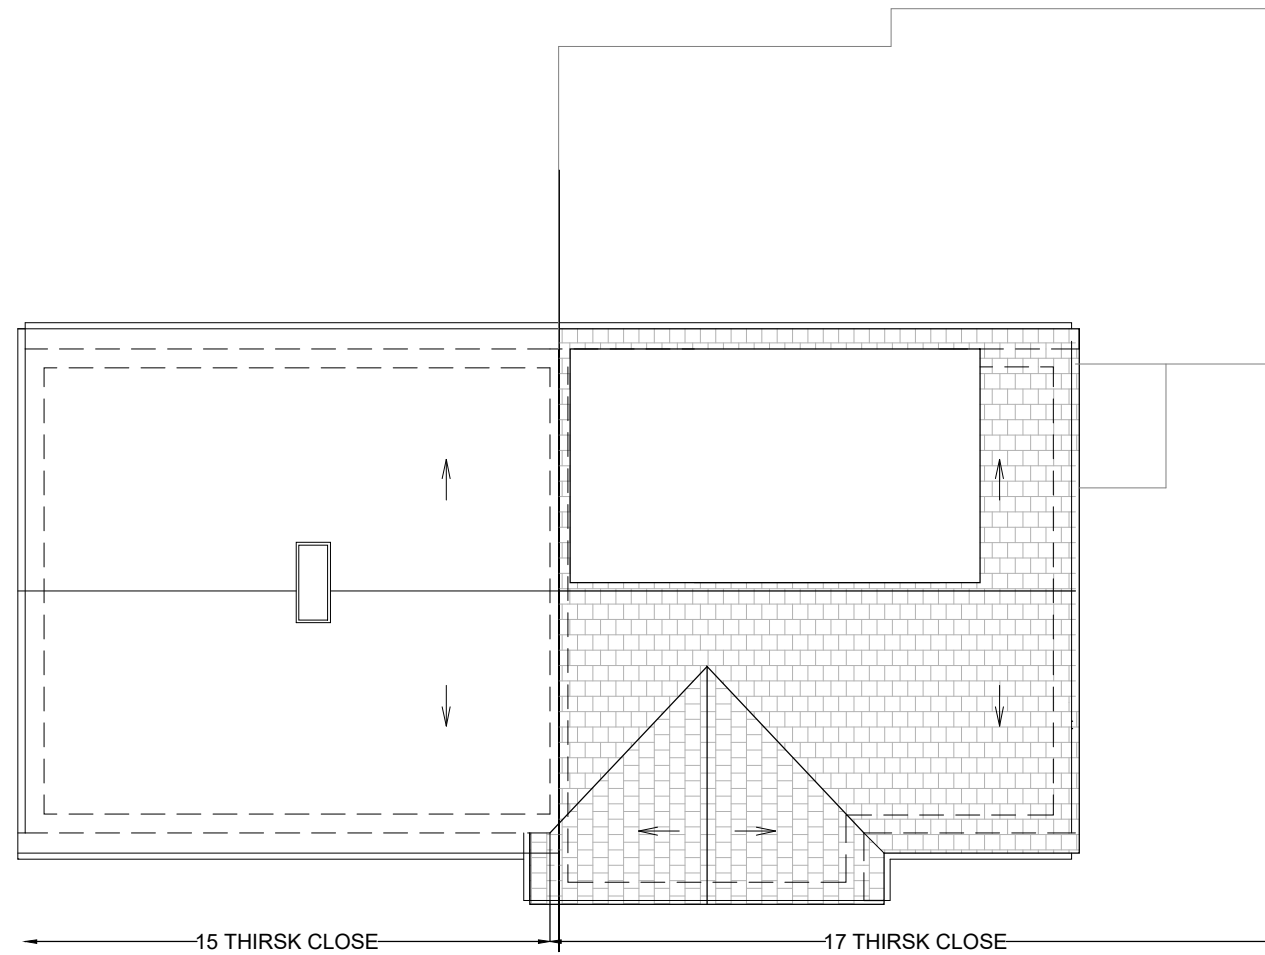

COPYRIGHT:

This material produced by PalczewskaGrimes Arch Studio is copyrighted under UK and international law and it is only for the use of PG Arch Studio or those of which explicitly authorized; in no case this material can be used by any other party without prior written consent. All rights reserved.

REVISION DESCRIPTION:

Number	Date	Description



CLIENT: Mr. Jakub Grzedzinski	Author: PalczewskaGrimes Architecture 13 Hillside AV bn25 3la Seaford
----------------------------------	--

PROJECT address: 17 Thirsk Close UB5 4DS London

JOB TITLE :
Conversion of a single family house into 2 flats

TITLE : Roof as in given permissions

DRAWING NO : 17THC-2104-PL-00-005

SCALE 1:100@A3

REV. : - PHASE : PLANNING

DATE : March 21 DRAWN BY: MG