


PORCH AND LOFT
ACCORDING TO
GRANTED LAWFUL
Certificate 200634CPL

REMAINING FACADE ACCORDING TO GRANTED PERMISSION 193868HH


COPYRIGHT:
This material produced by PalczewskaGrimes Arch Studio is copyrighted under UK and international law and it is only for the use of PG Arch Studio or those of which explicitly authorized; in no case this material can be used by any other party without prior written consent.
All rights reserved.

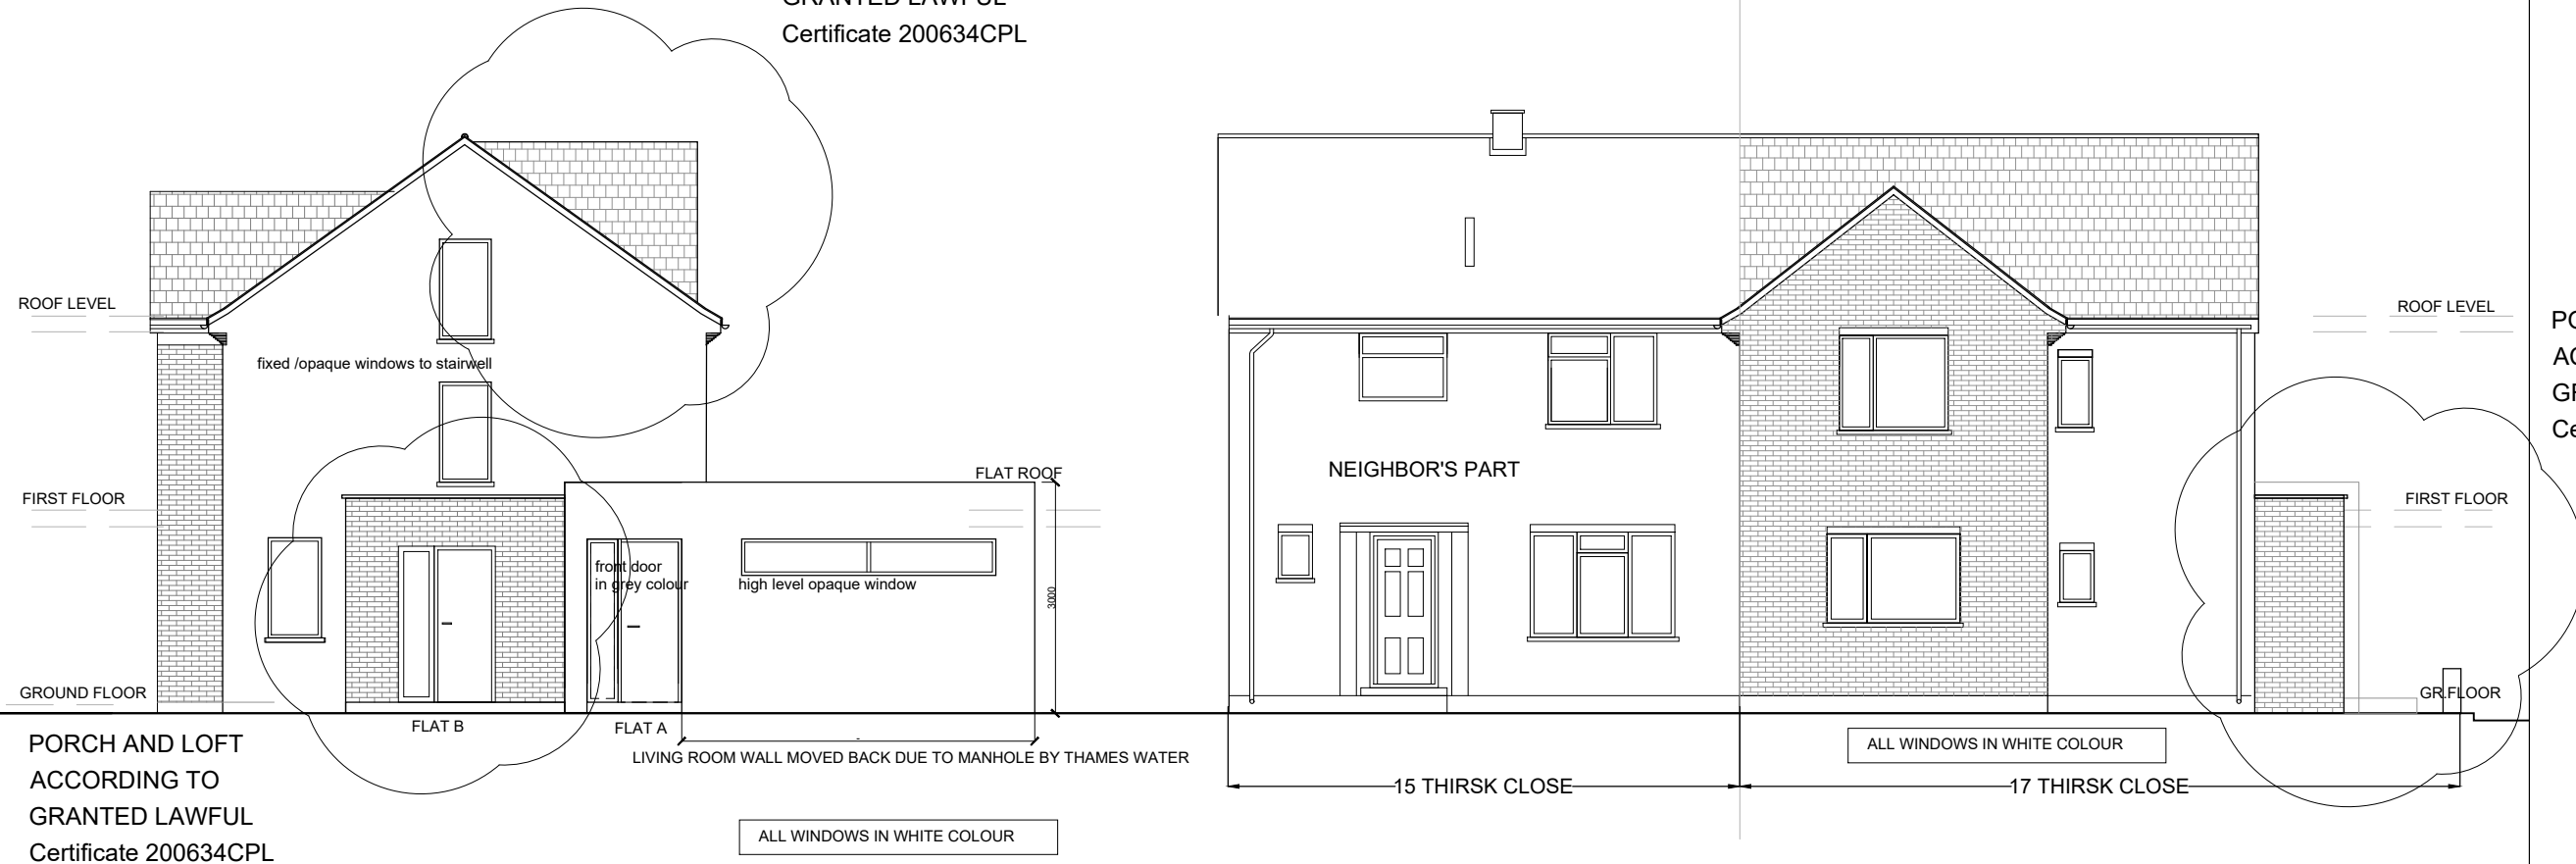


PORCH AND LOFT
ACCORDING TO
GRANTED LAWFUL
Certificate 200634CPL

PORCH AND LOFT
ACCORDING TO
GRANTED LAWFUL
Certificate 200634CPL

PORCH AND LOFT
ACCORDING TO
GRANTED LAWFUL
Certificate 200634CPL

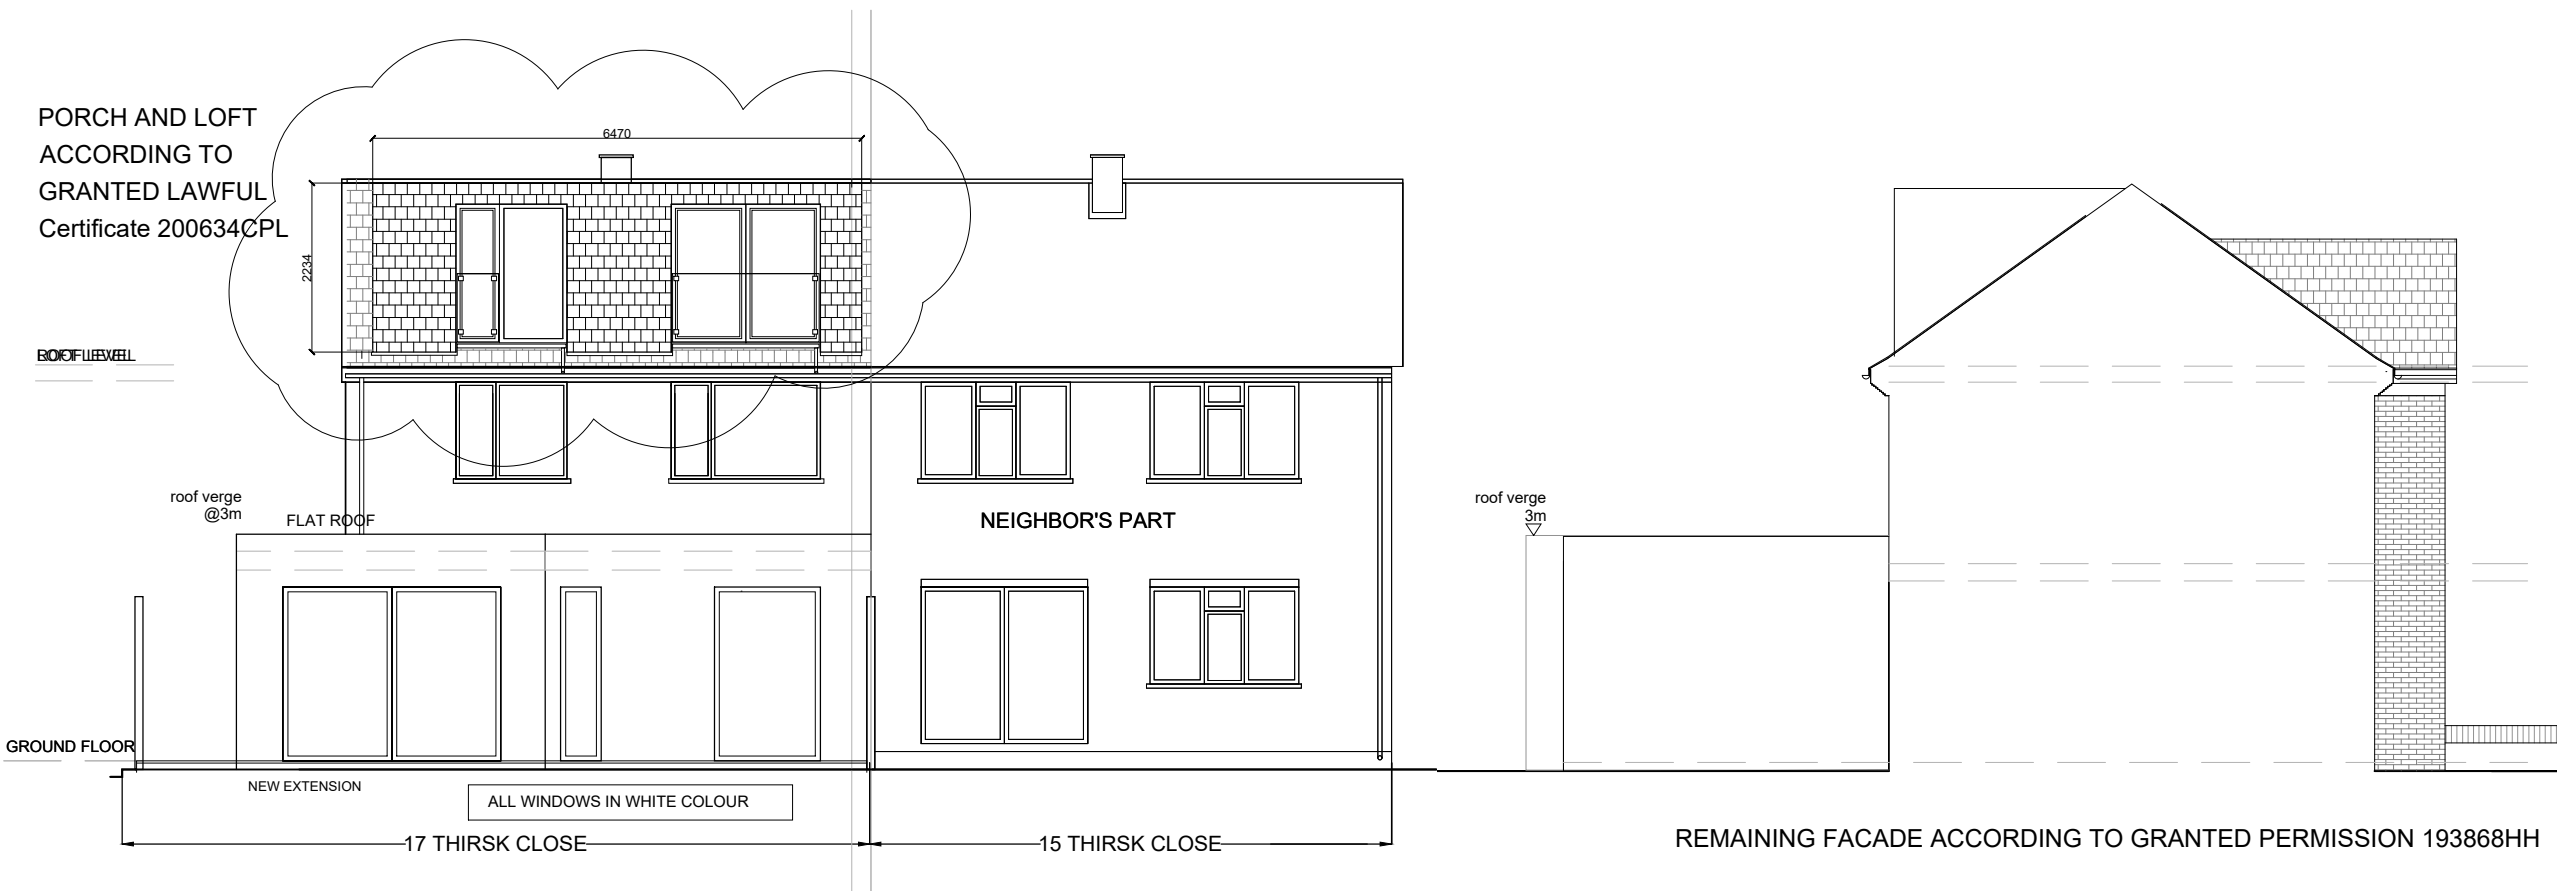

REMAINING FACADE ACCORDING TO GRANTED PERMISSION 193868HH

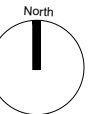

REVISION DESCRIPTION:

Number	Date	Description



CLIENT: Mr. Jakub Grzedzinski
Author: PalczewskaGrimes Architecture
13 Hillside AV
bn25 3la Seaford

PROJECT address: 17 Thirsk Close UB5 4DS London

JOB TITLE :
Conversion of a single family house into 2 flats

TITLE : PROPOSED FACADES

DRAWING NO : 17THC-2104-PL-00-013

SCALE 1:100@A3

REV. : - PHASE : PLANNING

DATE : March 21 DRAWN BY: MG