



COPYRIGHT:
 This material produced by PalczewskaGrimes Arch Studio is copyrighted under UK and international law and it is only for the use of PG Arch Studio or those of which explicitly authorized; in no case this material can be used by any other party without prior written consent. All rights reserved.

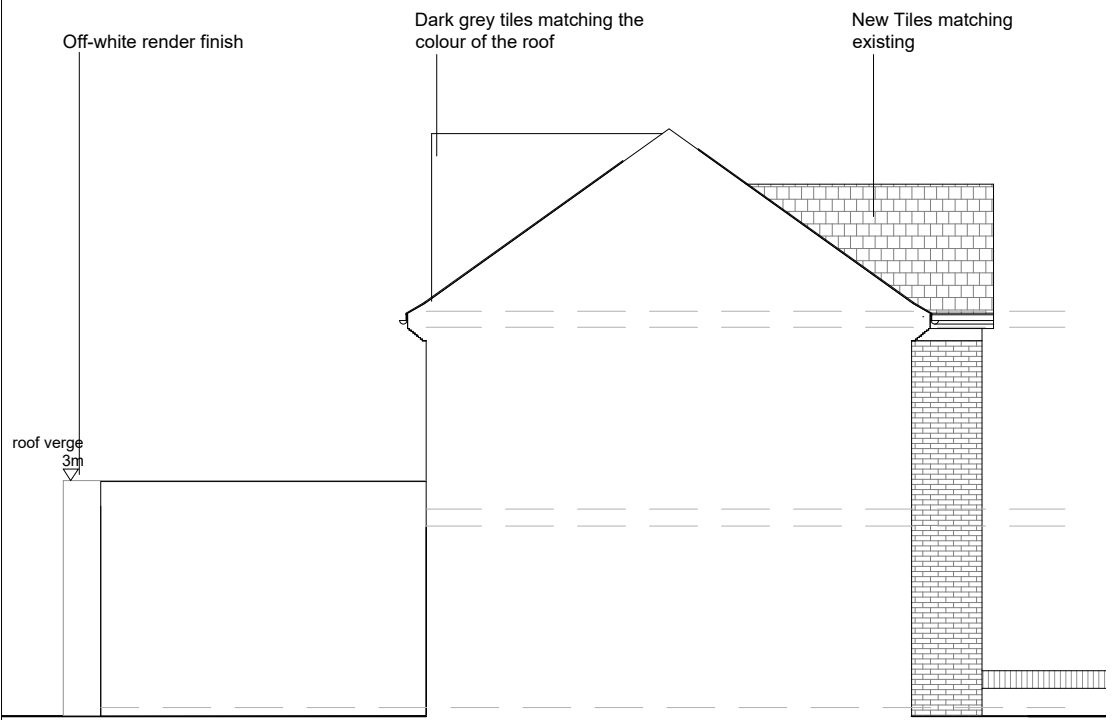

04 Proposed Side Facade
 211 1:100



02 Proposed Rear Facade
 211 1:100

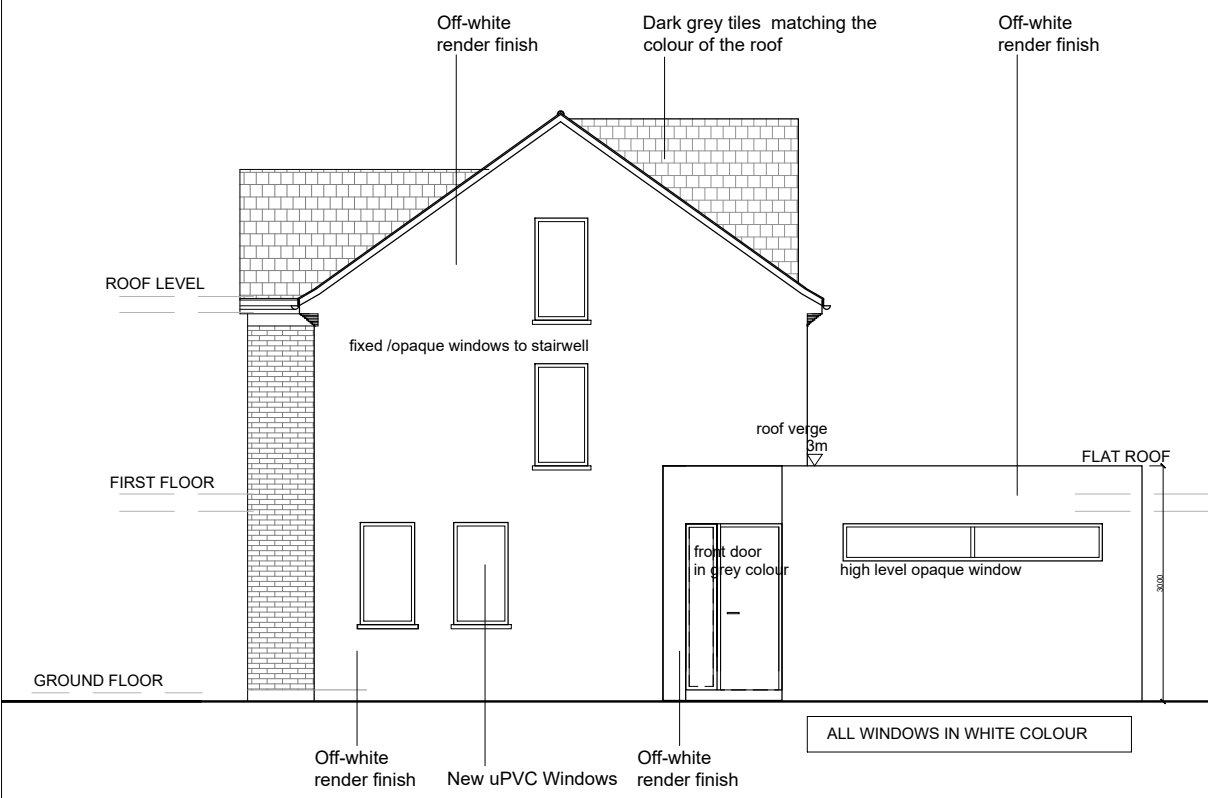

03 Proposed Side Facade
 211 1:100




01 Proposed Front Facade
 211 1:100

**FACADES ACCORDING TO GRANTED PERMISSION
 193868HH**

REVISION DESCRIPTION:

Number	Date	Description

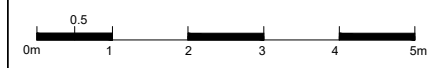

CLIENT: Mr. Jakub Grzedzinski	Author: PalczewskaGrimes Architecture 13 Hillside AV bn25 3la Seaford
PROJECT address: 17 Thirsk Close UB5 4DS London	
JOB TITLE: Conversion of a single family house into 2 flats	
TITLE: Facades as in given permissions	
DRAWING NO: 17THC-2104-PL-00-007	
SCALE: 1:100@A3	
REV. : -	PHASE : PLANNING
DATE : March 21	DRAWN BY: MG