


Existing Section BB

USE FIGURED DIMENSIONS ONLY
DO NOT SCALE FROM THIS DRAWING.

ALL DIMENSIONS MUST BE CHECKED ON SITE ANY
INCONSISTENCIES MUST BE REPORTED BACK TO THE
ARCHITECT.

THIS DRAWING AND ANY DESIGNS INDICATED THEREON
ARE THE COPYRIGHT OF MSA DESIGN.
ALL RIGHTS ARE RESERVED.
NO PART OF THIS WORK MAY BE PRODUCED WITHOUT
PRIOR PERMISSION IN WRITING FROM MSA DESIGN.

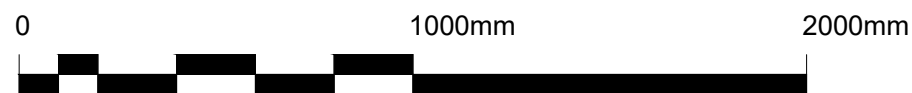

Rev.	Amendment	Date

Date: 22.03.2021	Scale: 1:20@A3
DRAWING TITLE: Existing Section BB	
CLIENT: Mr Christopher Barrow - Fair Lea CO10 9RT	
DRAWING NO: 092 P006	

MSA Architecture + Design

Mark Amos
130 High street
Wivenhoe
CO7 9AF
T: 07903 043827
E: mamos99@hotmail.com
W: <http://www.mamosarchitecture.com/>