


Hatched area indicates land previously granted change of use - ref 0066/07

Existing post and rail boundary fence and maintained hedgerows.

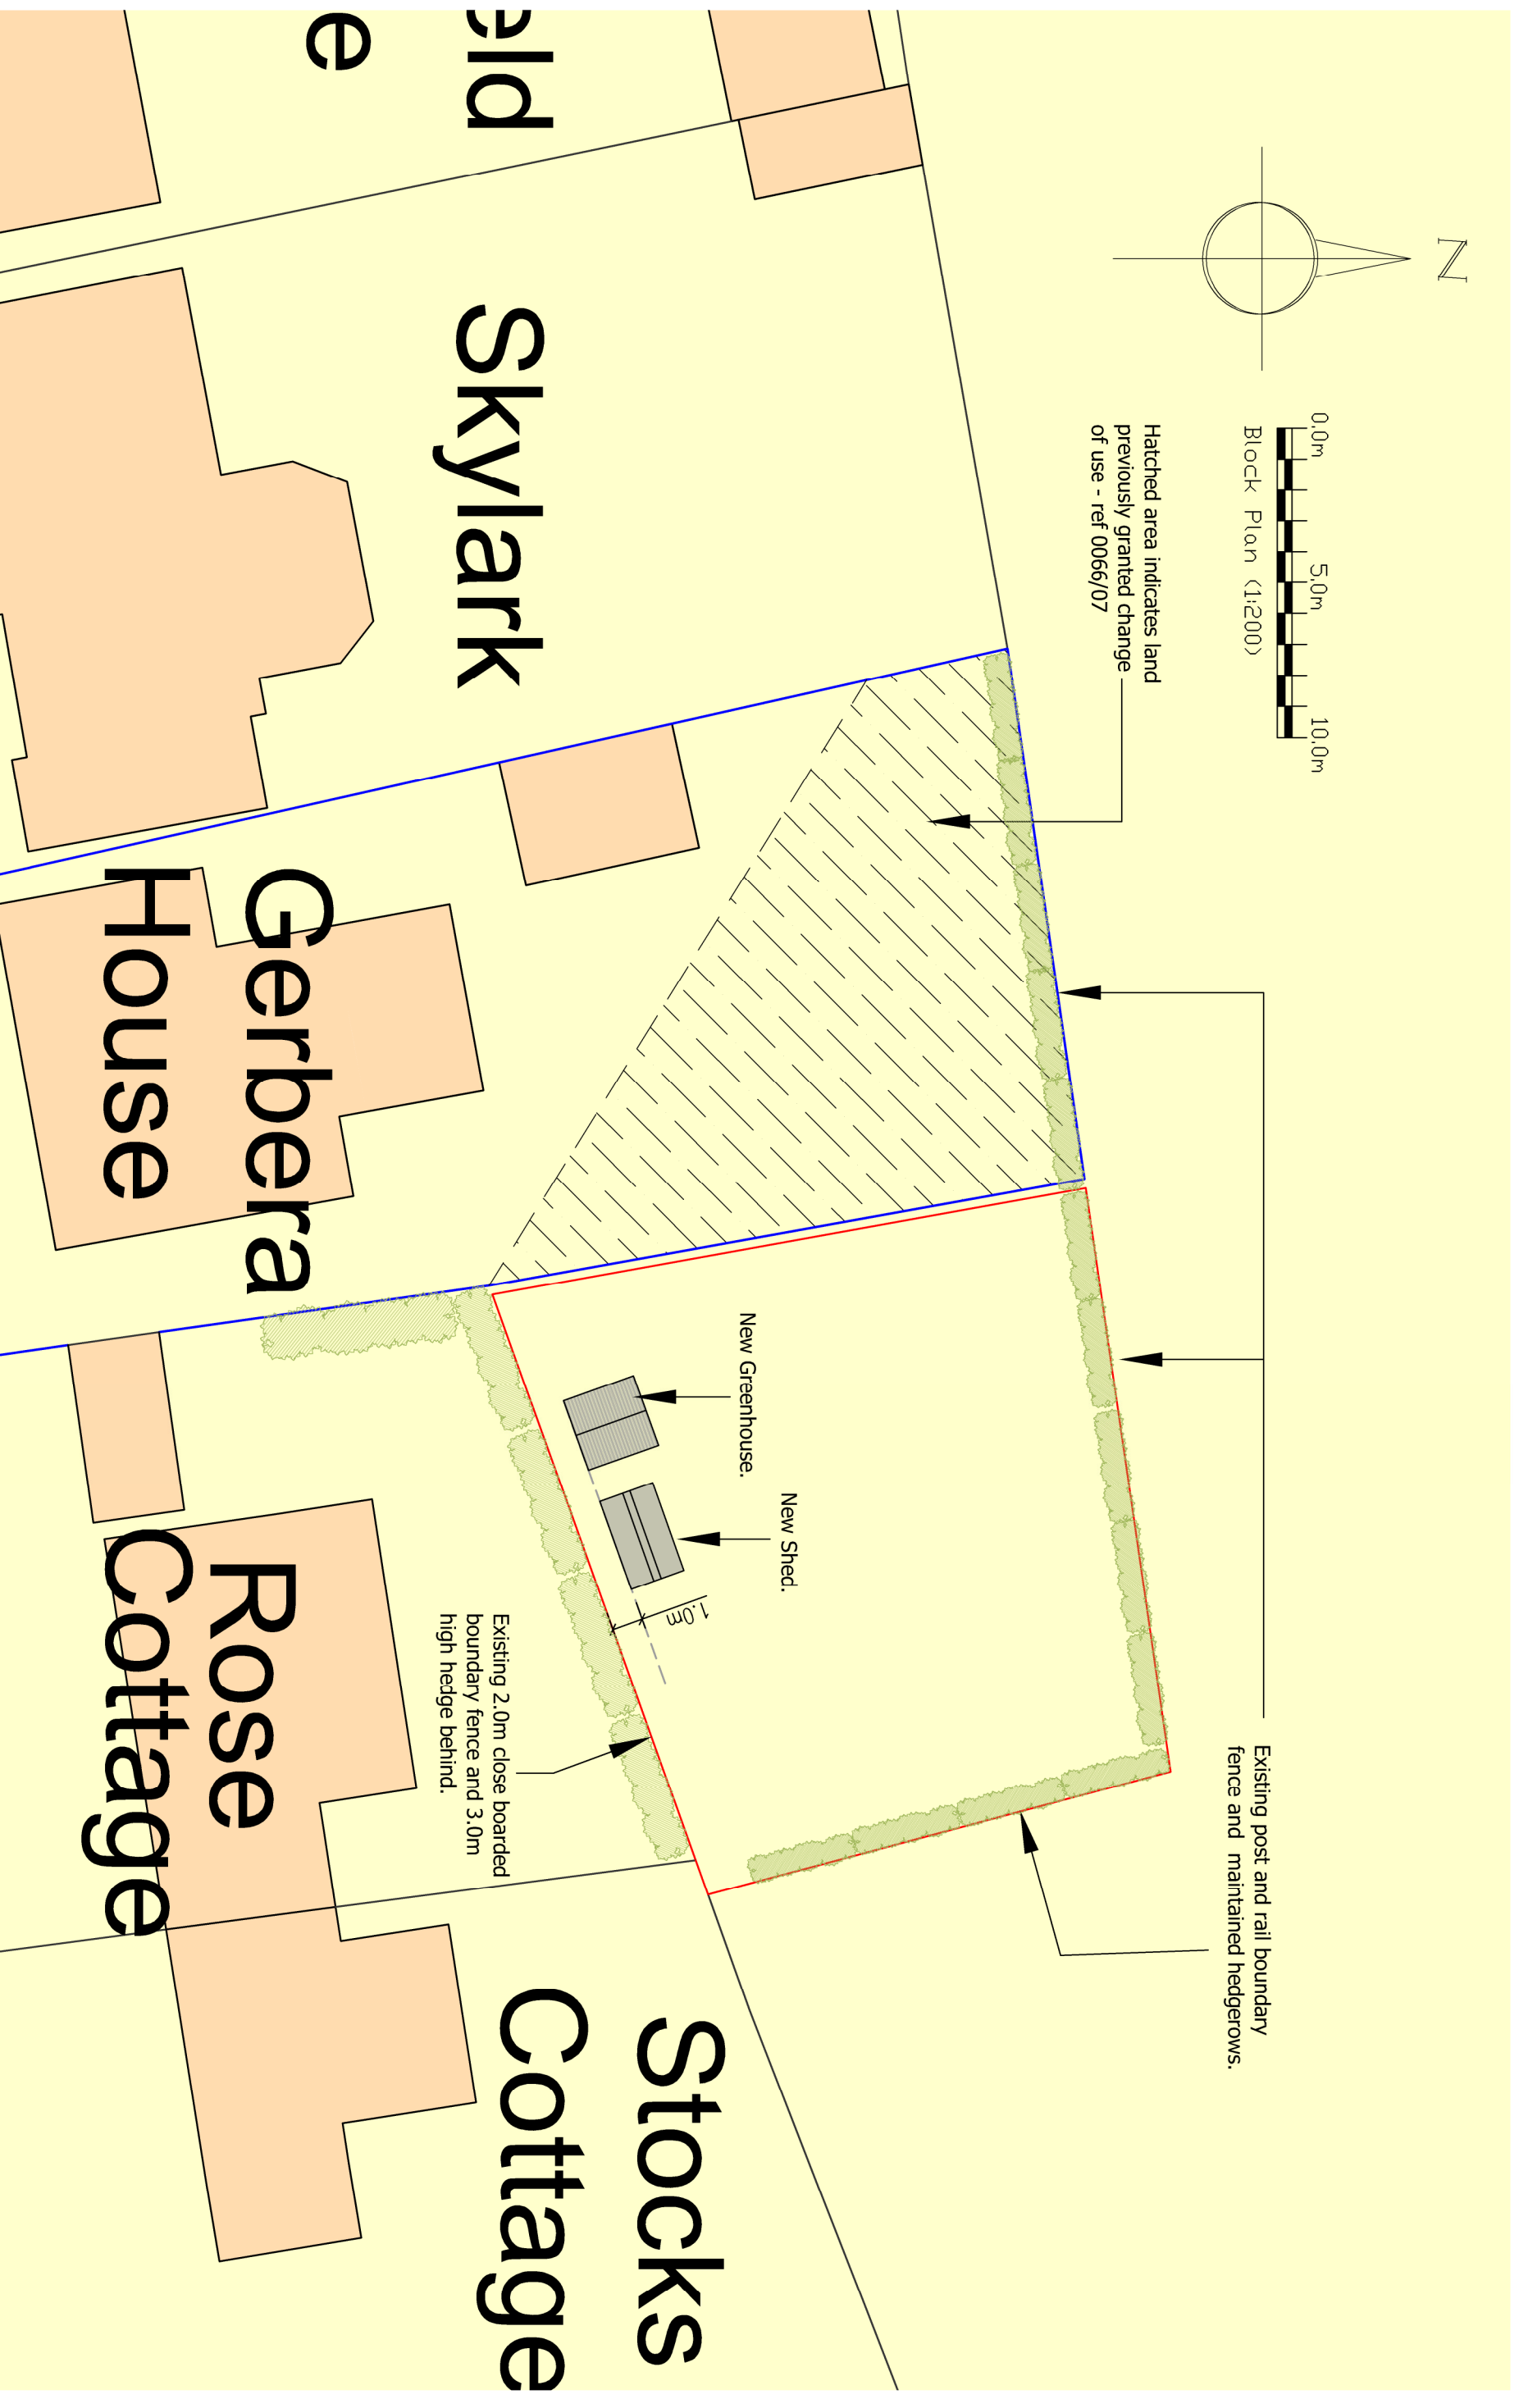

Project Address
Gerbera House, Lower
Farm Road, Ringshall,
IP14 2JE.

Drawing Title
Block Plan.

Client
Mr & Mrs Thrower.

Drawing No.
74321 PL02

Revision

Date
16/03/21

Scale
1:200 A3

Drawn
ANR

Tel: 07752 775653/07909 929601
Web Site: www.rgp-de.co.uk
Email Address: info@rgp-de.co.uk

