


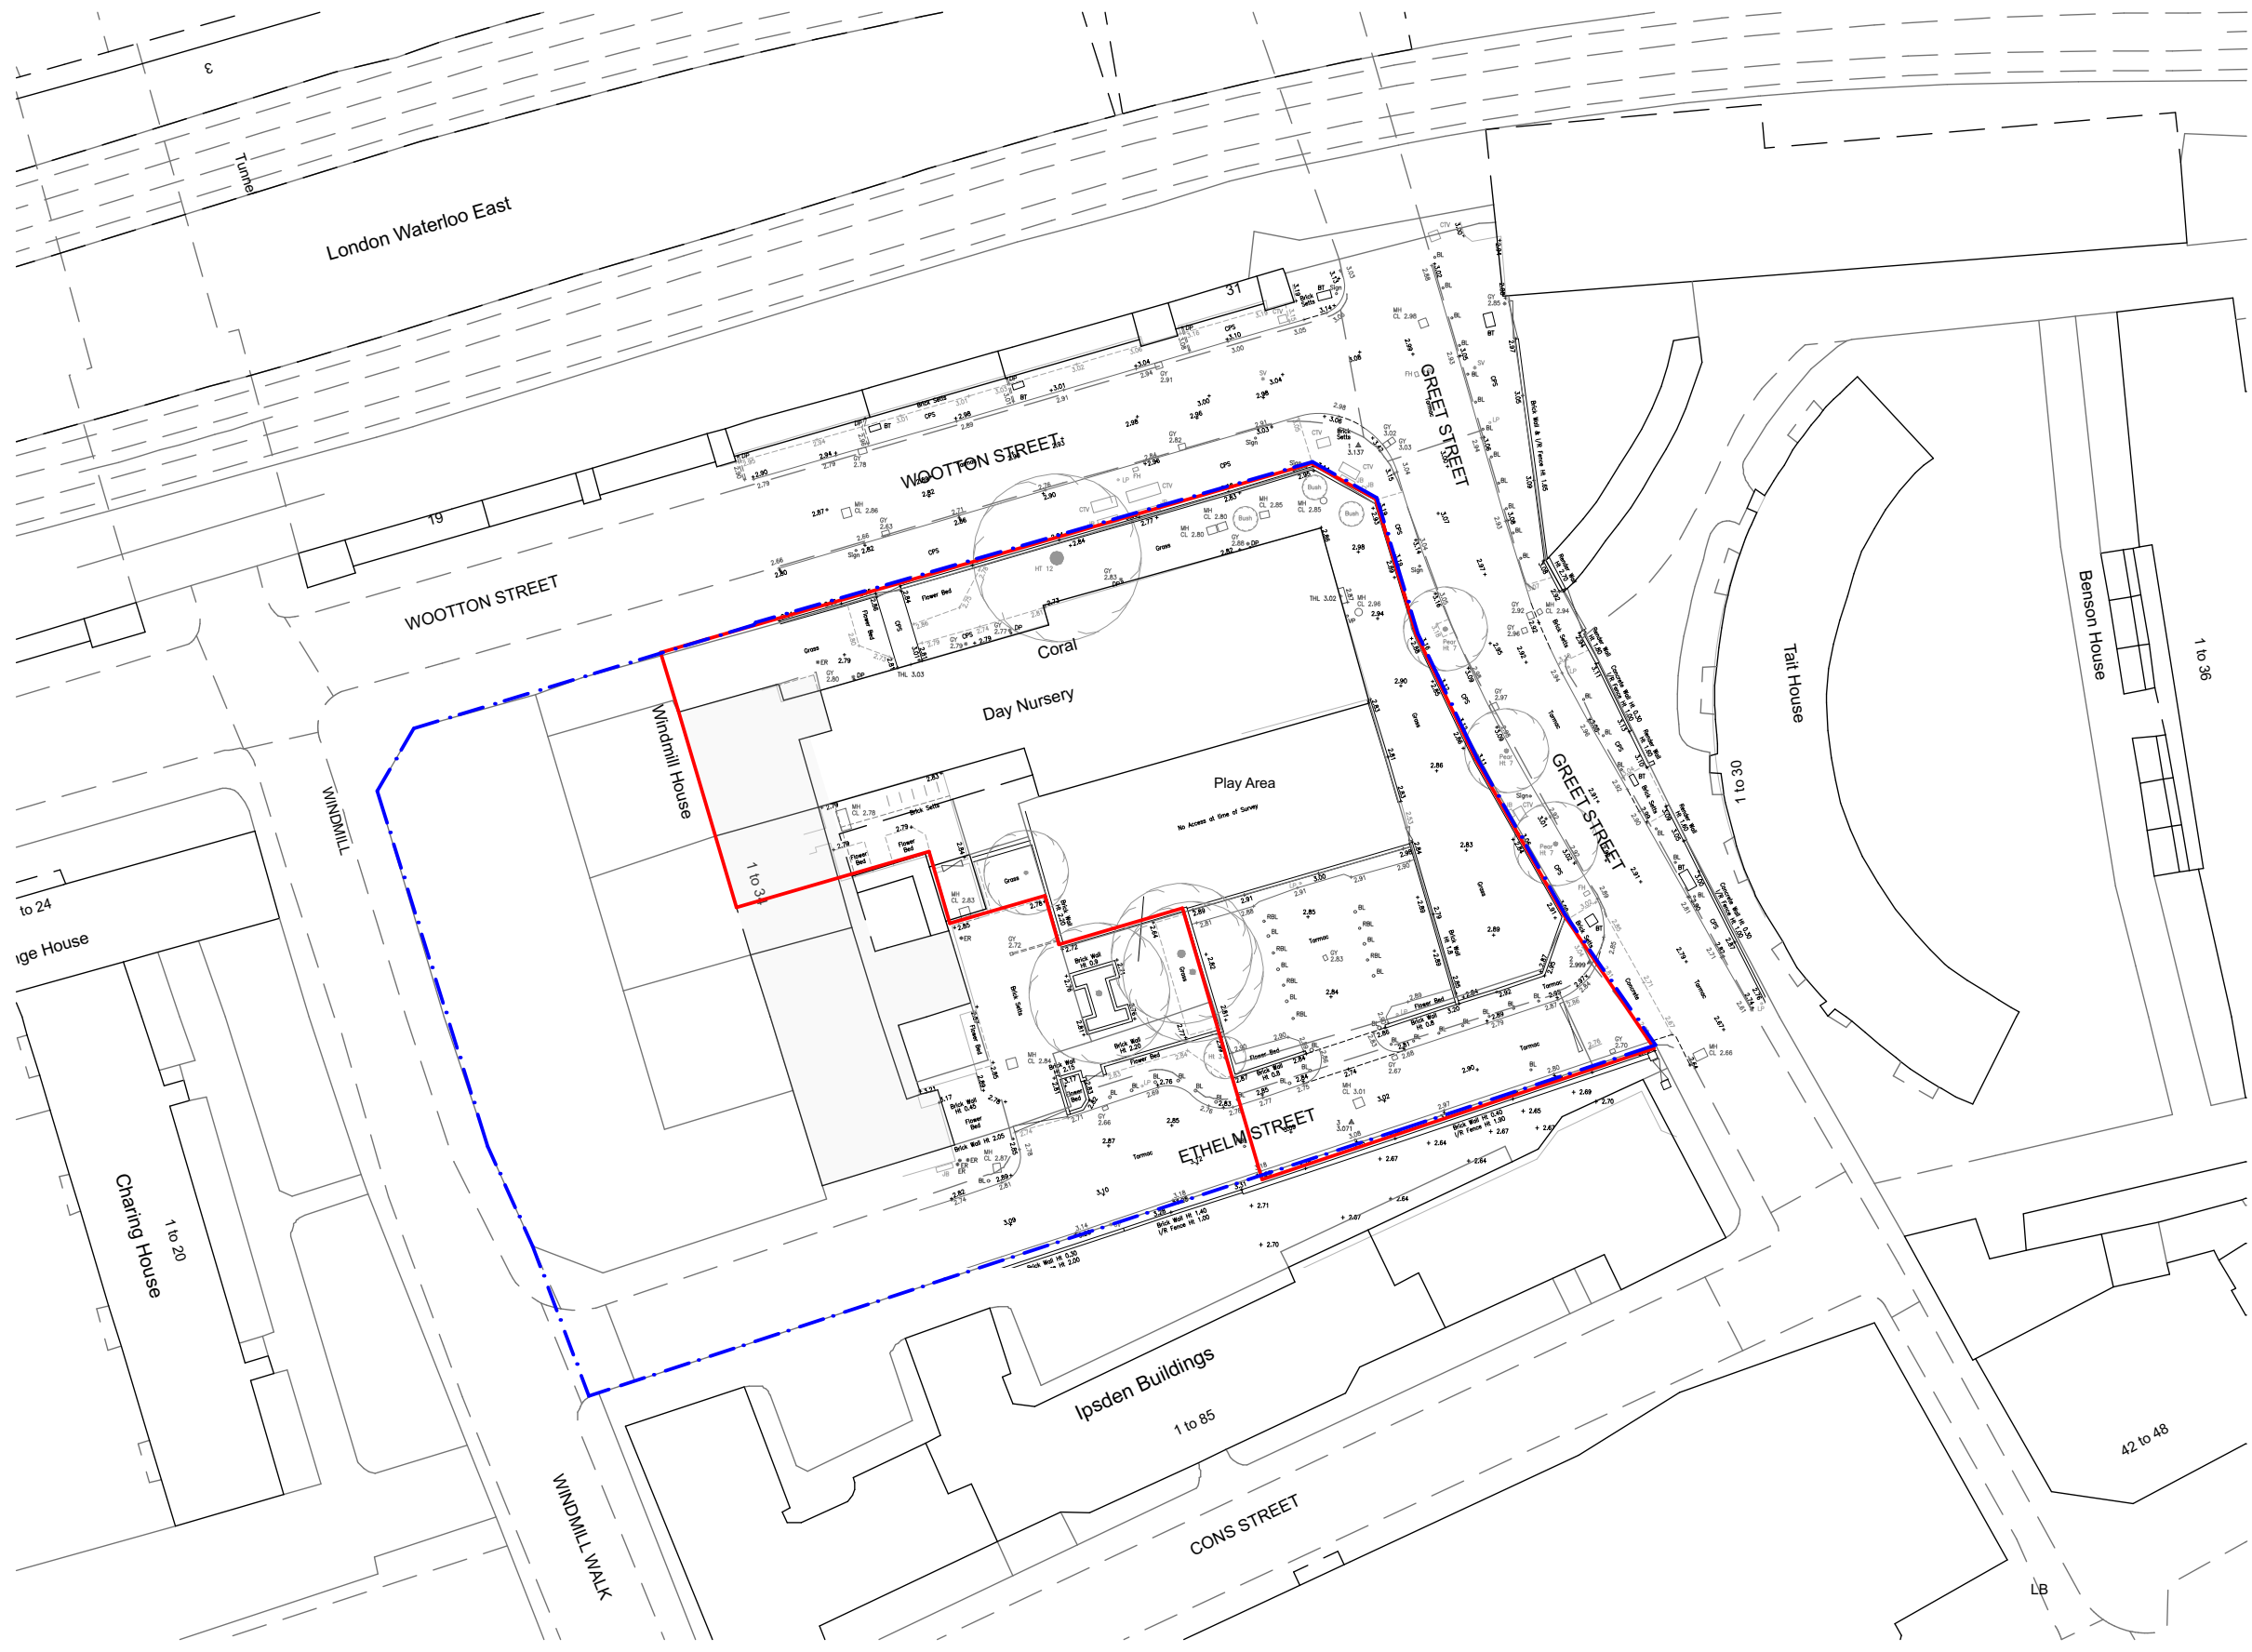

KEY
 Application boundary
 Land owned by LBL



rev	date	description
P1		Work in Progress
W1		
P		



The Pump House 19 Hooper Street
 London E1 8BU Q20 7264 8600
 info@stockwool.co.uk

Client
HOMES FOR LAMBETH

Project
WOOTTON STREET

Drawing
EXISTING LOCATION PLAN

Status
PLANNING

Scale **1:500@A3**
 CAD File 3496W-Wootton-MainModel
 Date **14/12/2020**
 Drawn **AB/DF**
 Checked **PM**

Project no_Drawing no_Revision
3496W_PL(90)100_P1 - WIP

Any errors and omissions to be reported to the Architect prior to commencement. Dimensions and areas are based on survey information provided by the client. This drawing is copyright © STOCKWOOL. All dimensions to be checked on site. Do not scale.

KEY