


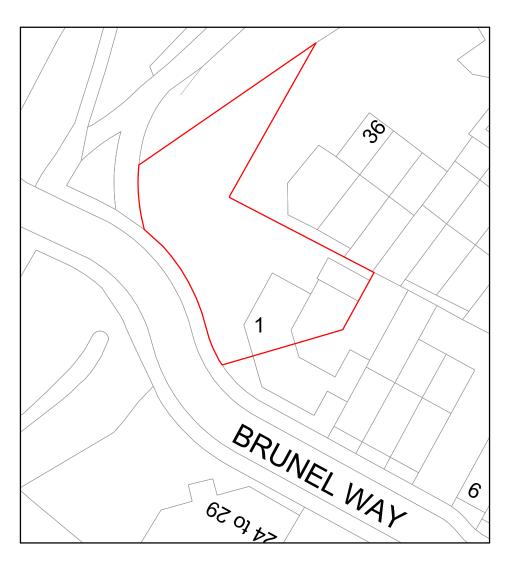

project date drawing 1 Brunel Way, January 2021 Site AMZAK ARCHITECTURAL DESIGN Yatton, North Somerset. RG BS49 4 RH drawing number www.amzakdesign.co.ukchecked by BW01.01 SF DO NOT SCALE FROM DRAWINGS -Contractor to ensure all dimensions are checked and correct, on site, prior to the commencement of work **Becky Saunders** scale (@ a4) 1:1250 regulations planning X


10/03/202109:44:40






project date drawing 1 Brunel Way, January 2021 Block AMZAK ARCHITECTURAL DESIGN Yatton, North Somerset. RG BS49 4 RH drawing number www.amzakdesign.co.uk checked by BW01.02 SF DO NOT SCALE FROM DRAWINGS -Contractor to ensure all dimensions are checked and correct, on site, prior to the commencement of work **Becky Saunders** scale (@ a4) 1:500

planning X

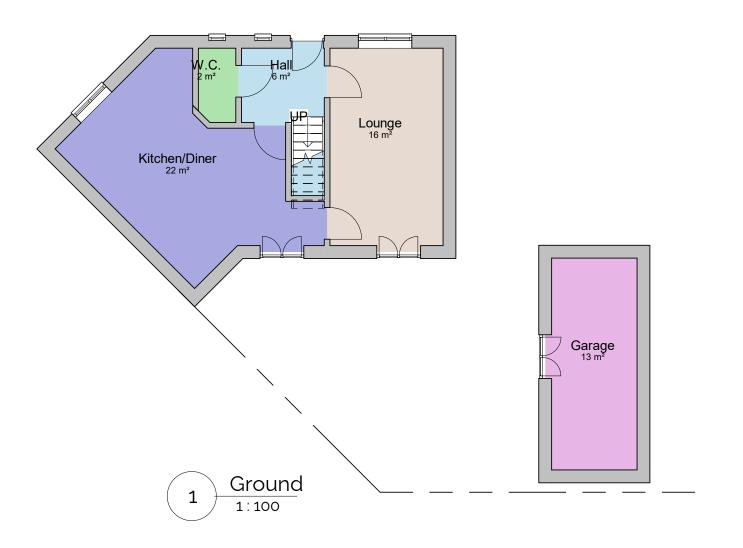

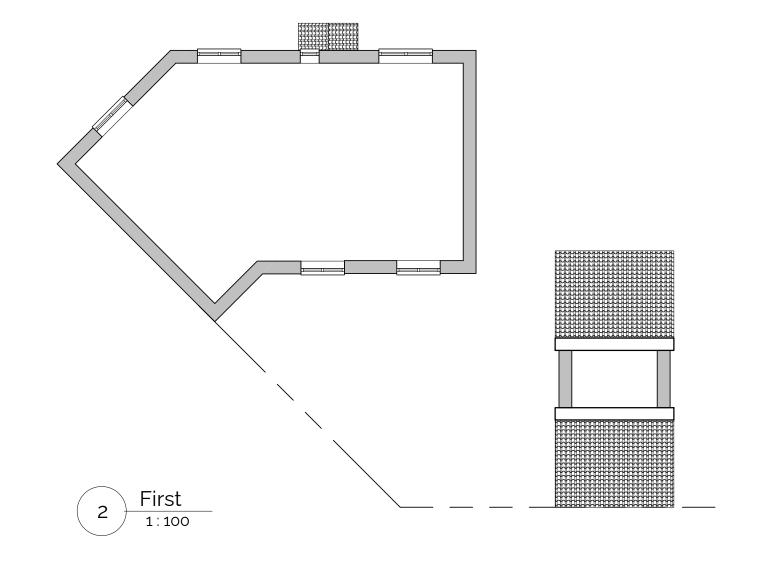



DO NOT SCALE FROM DRAWINGS - Contractor to ensure all dimensions are checked and correct, on site, prior to the commencement of work

1 Brunel Way, Yatton, North Somerset. BS49 4 RH

Becky Saunders

January 2021
drawn by
RG
checked by
SF
scale

approval

date

1:100


Plans as Exisiting

drawing number

BW01.03


planning 🔽


regulati

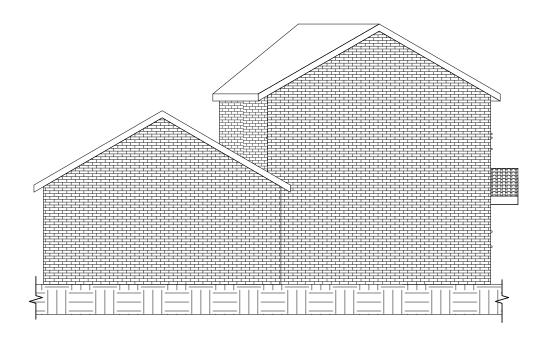





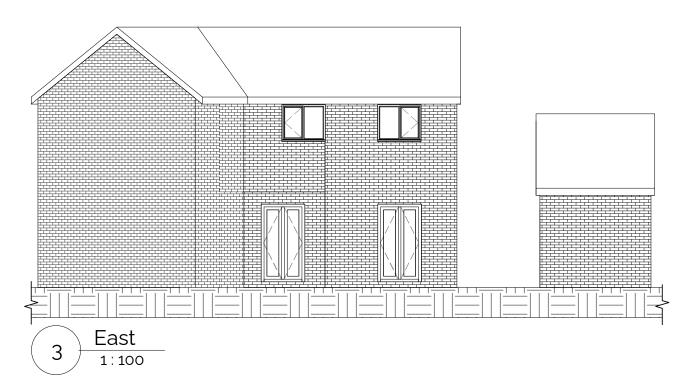

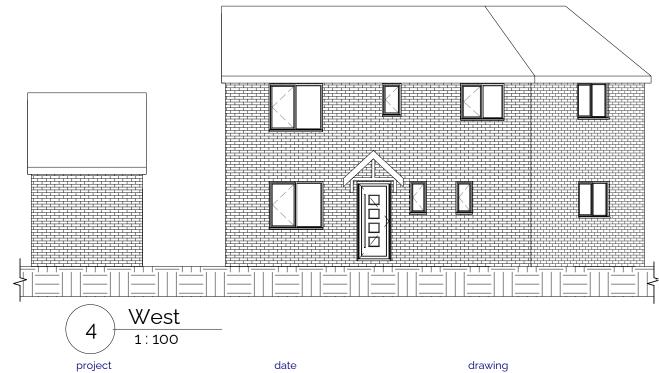



DO NOT SCALE FROM DRAWINGS - Contractor to ensure all dimensions are checked and correct, on site, prior to the commencement of work

1 Brunel Way, Yatton, North Somerset. BS49 4 RH

client

Becky Saunders

January 2021
drawn by
RG
checked by
SF
scale

approval

1:100


Elelvations as Existing drawing number


BW01.04


planning X


regulations



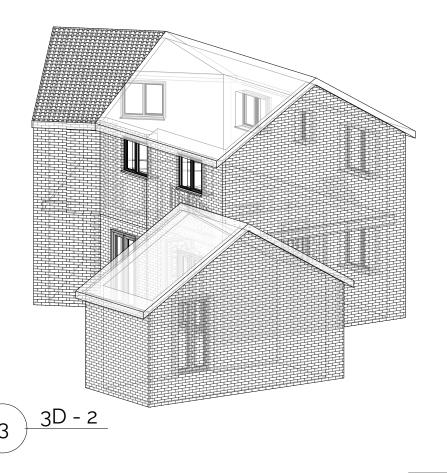

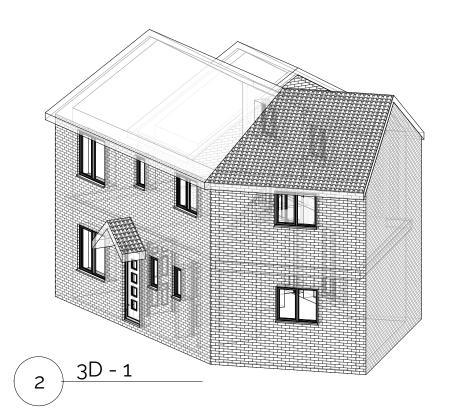

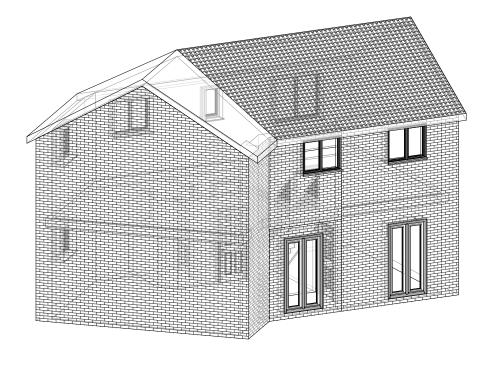

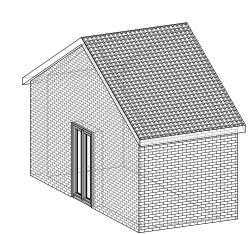

4 3D - 3

proje

1 Brunel Way, Yatton, North Somerset. BS49 4 RH

client

Becky Saunders

January 2021

drawn by RG

scale

date

checked by SF Wireframes as Existing drawing number

BW01.05

revisions

AMZAK

ARCHITECTURAL DESIGN

www.amzakdesign.co.uk

DO NOT SCALE FROM DRAWINGS - Contractor to ensure all dimensions are checked and correct, on site, prior to the commencement of work

approval

planning X

drawing

regulations _[

10/03/2021 09:43:23



Ground 1:100

First

revisions



DO NOT SCALE FROM DRAWINGS - Contractor to ensure all dimensions are checked and correct, on site, prior to the commencement of work

Becky Saunders

project
1 Brunel Way, Yatton, North Somerset. BS49 4 RH
client
D 0


January 2021 drawn by RG checked by SF scale 1:100

approval

date


Plans as Proposed

drawing number BW01.06

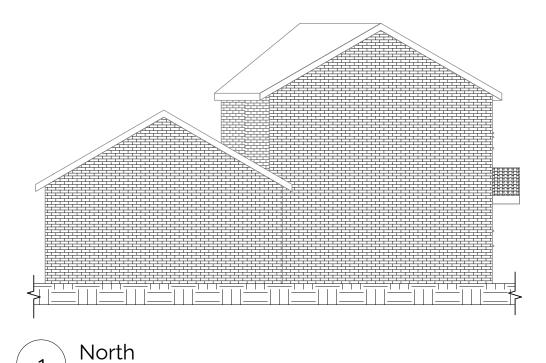



2 South 1:100

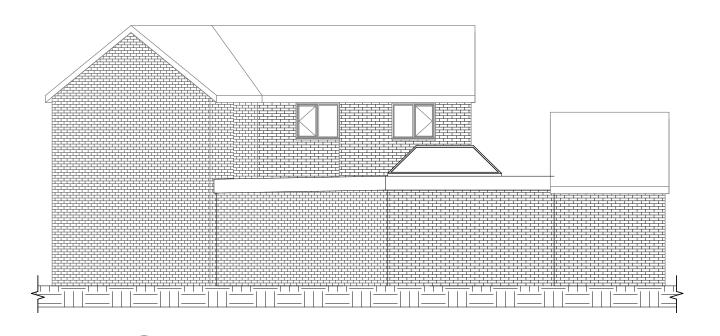



4 West

project

revisions

04/01/2021 - Front dormer now rendered not clad

East

1:100



DO NOT SCALE FROM DRAWINGS - Contractor to ensure all dimensions are checked and correct, on site, prior to the commencement of work

1 Brunel Way, Yatton, North Somerset. BS49 4 RH

Becky Saunders

January 2021 drawn by RG checked by SF scale 1:100

approval


date


Elevations as Proposed drawing number

drawing


BW01.07


anning X re

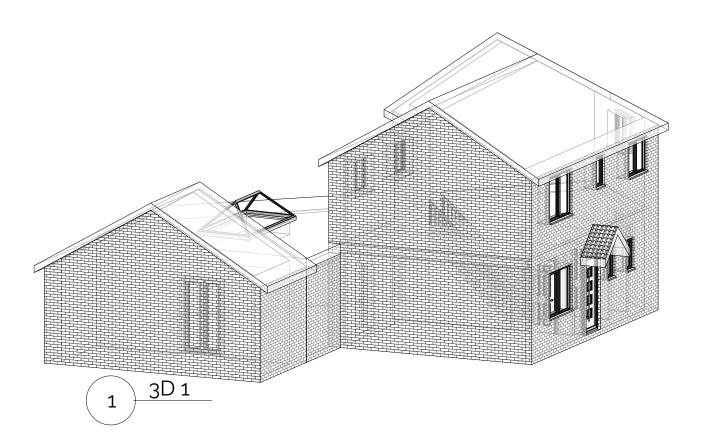

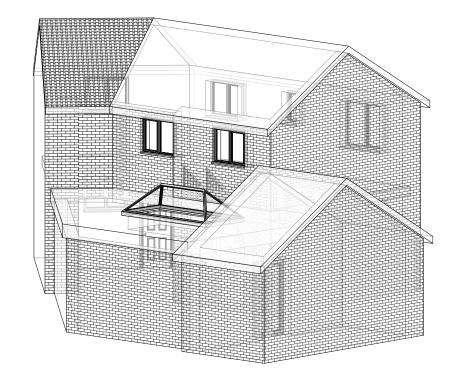

3D 2

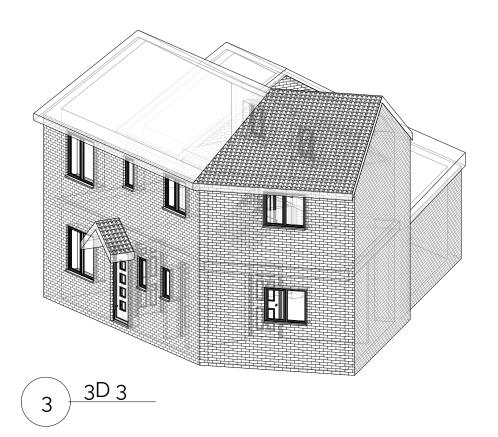

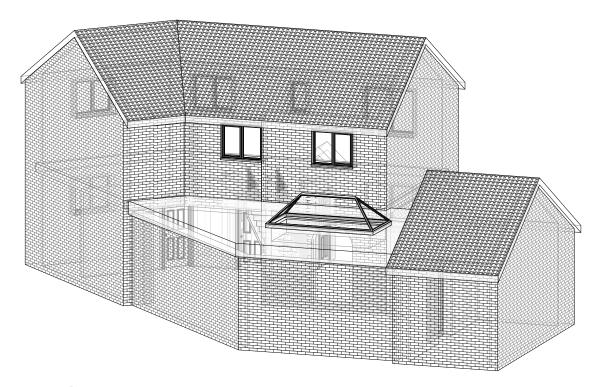

3D 4

revisions

AMZAK
ARCHITECTURAL DESIGN www.amzakdesign.co.uk

DO NOT SCALE FROM DRAWINGS - Contractor to ensure all dimensions are checked and correct, on site, prior to the commencement of work

project

1 Brunel Way, Yatton, North Somerset. BS49 4 RH

Becky Saunders

date

January 2021 drawn by RG checked by

SF scale Wireframes as Proposed drawing number

drawing

BW01.08

10/03/2021 09:43:35