
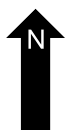
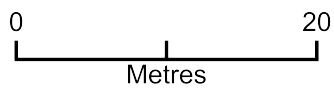


# 39 Rennets Wood Road

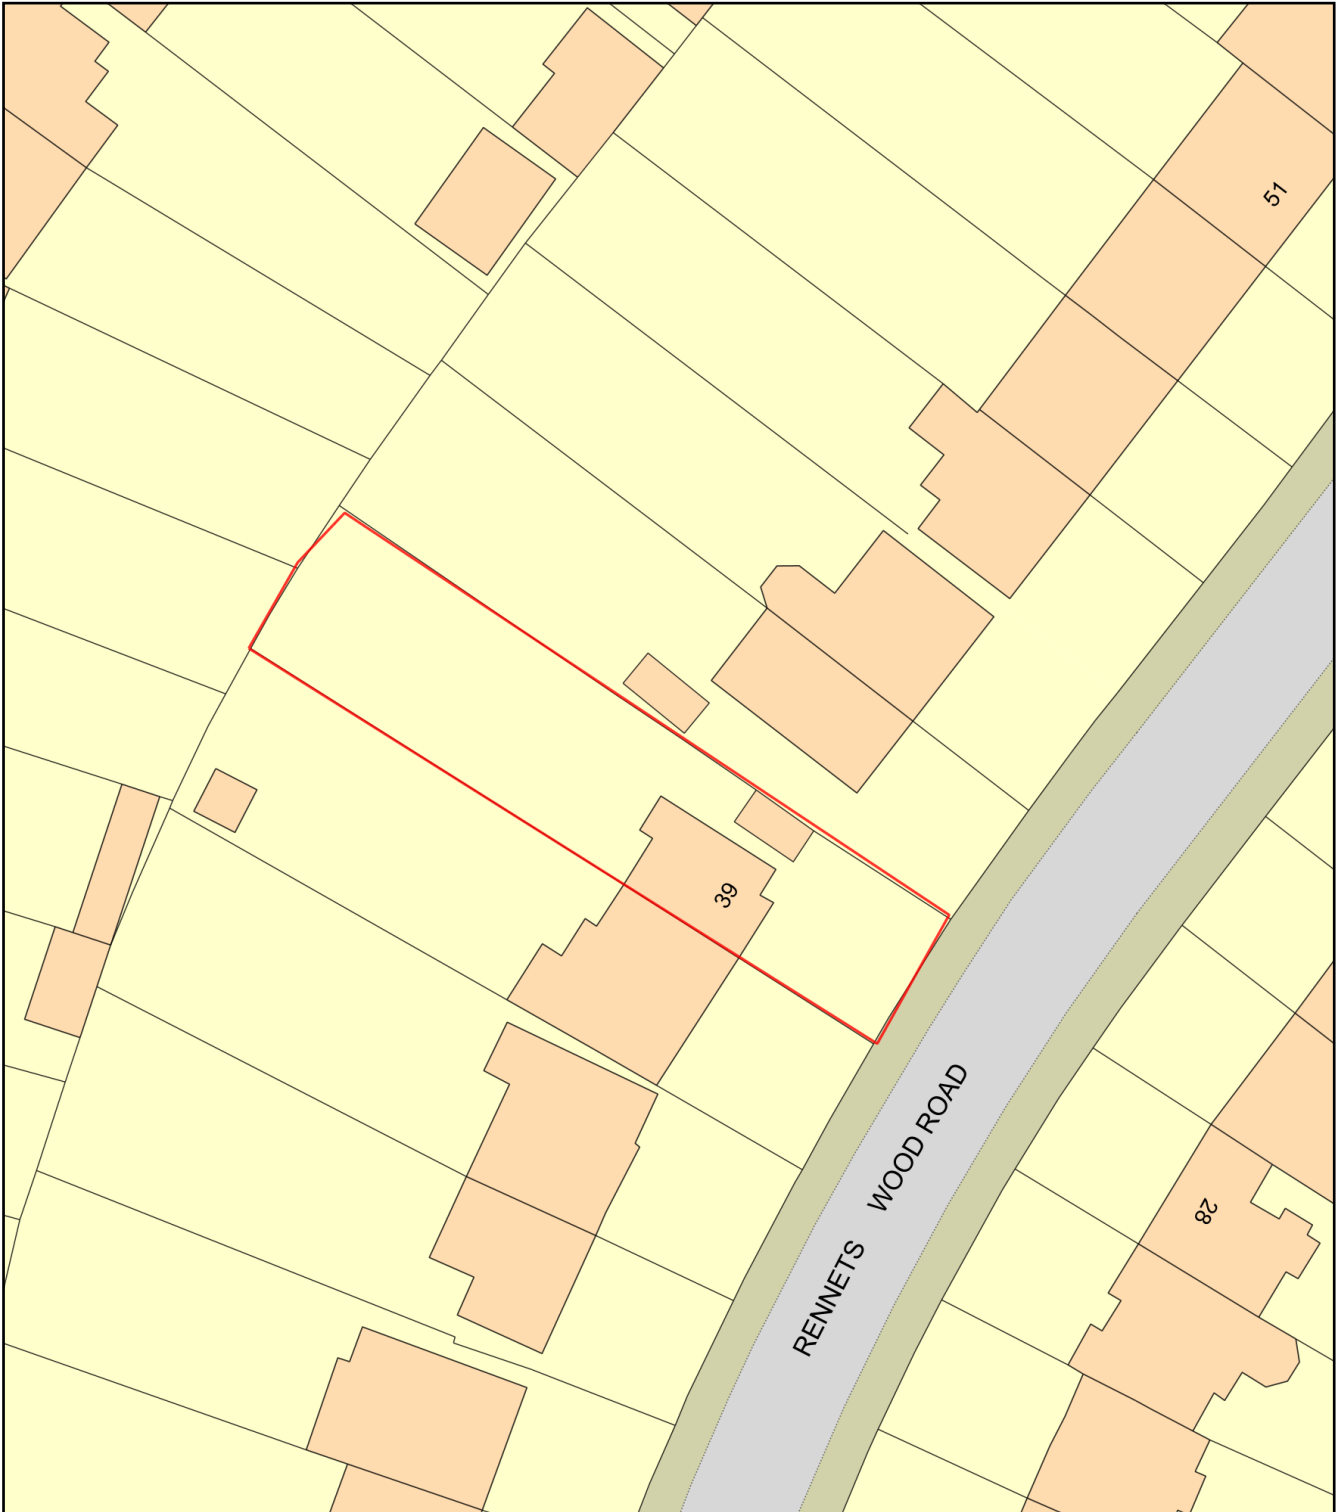

Plan Produced for: John Campbell

Date Produced: 14 Apr 2021

Plan Reference Number: TQRQM21104092334907

Scale: 1:500 @ A4