



DO NOT SCALE FROM THIS DRAWING.
(DRAWING MAY BE SCALED FOR LOCAL AUTHORITY & PLANNING PURPOSES ONLY)
ALL DIMENSIONS TO BE CHECKED ON SITE.
COPYRIGHT PROTECTED.

INFORMATION
ISSUED FOR


PLANNING
ISSUED FOR

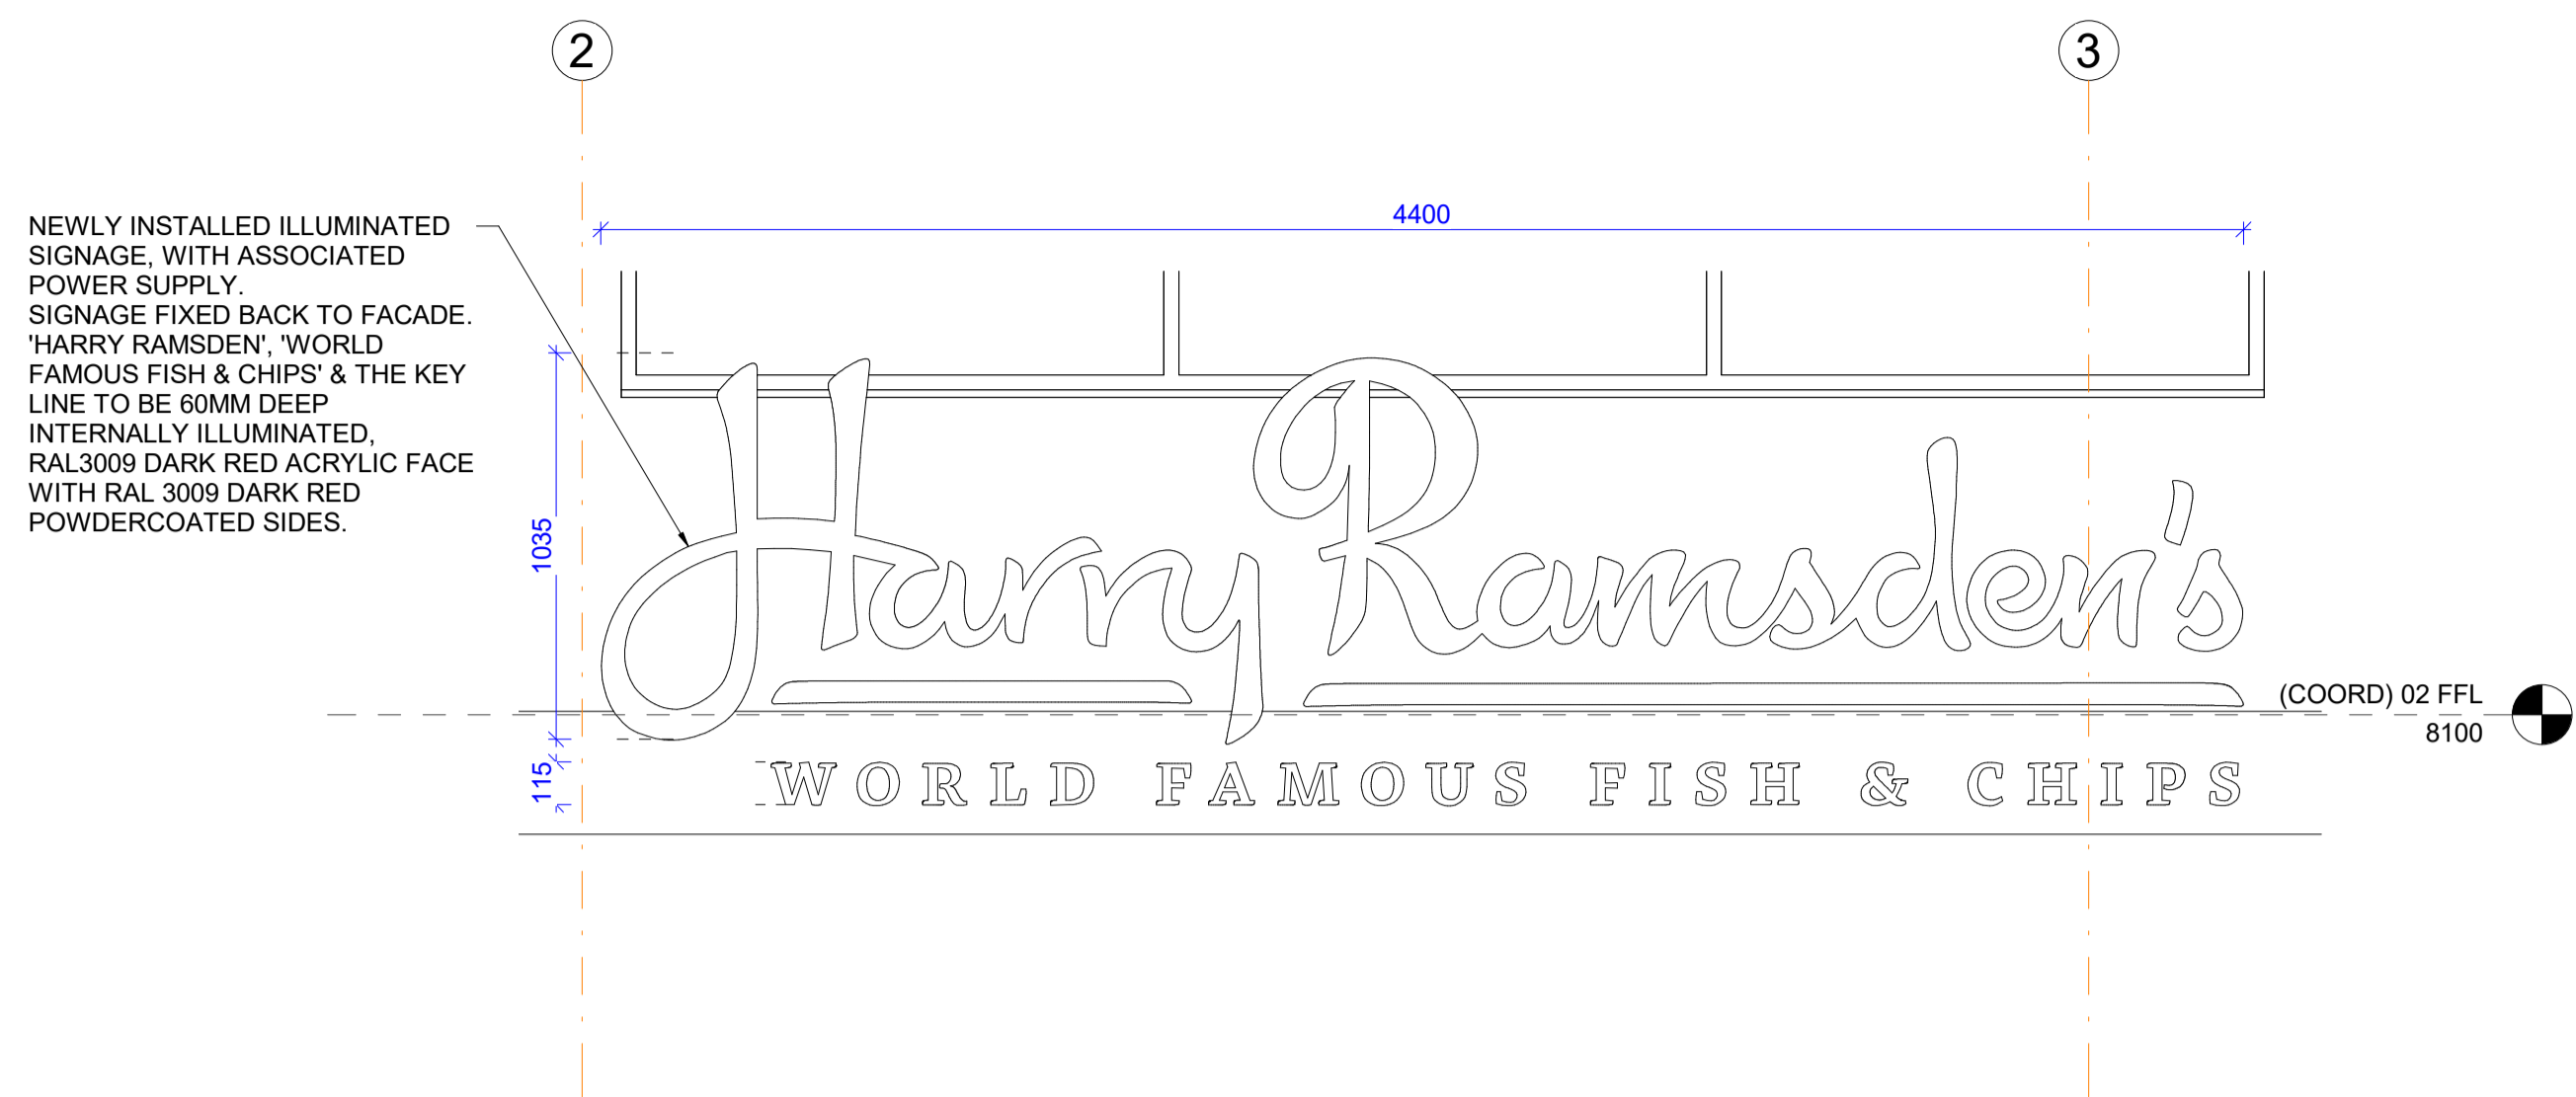


1 (16) SIGNAGE DETAIL 1 - Proposed Elevation
ZZ 16000 1 : 20 @

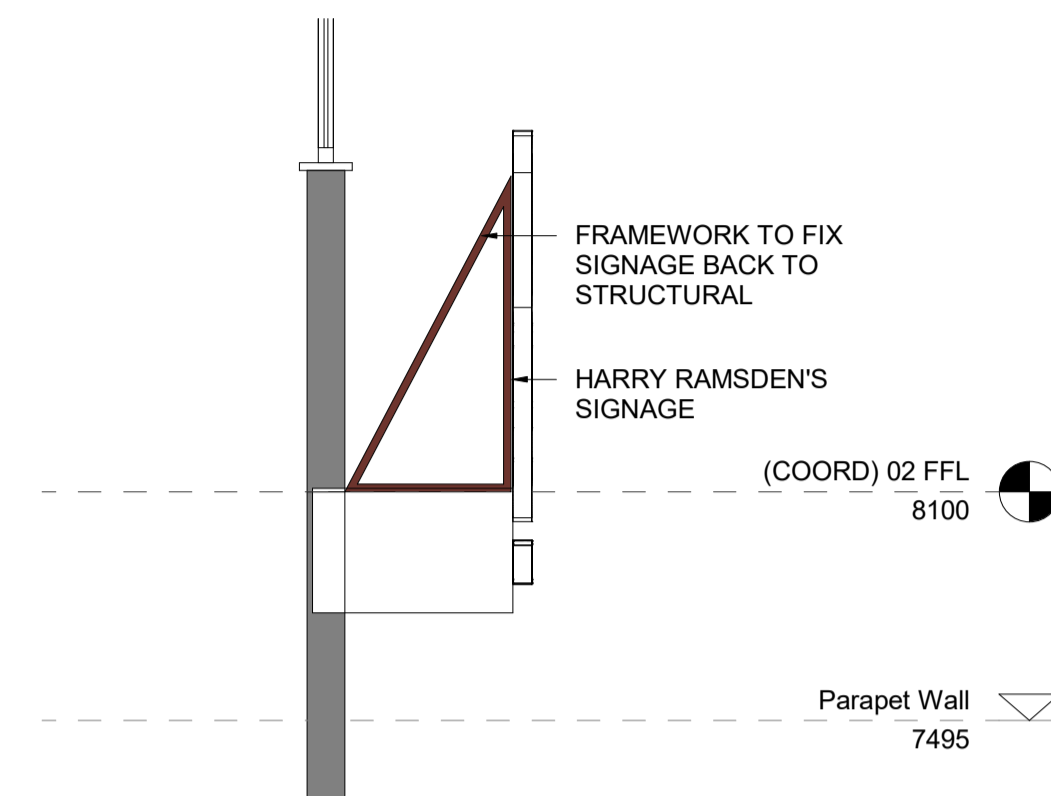

5 Section 2 - Proposed Section
ZZ 16002 1 : 20 @

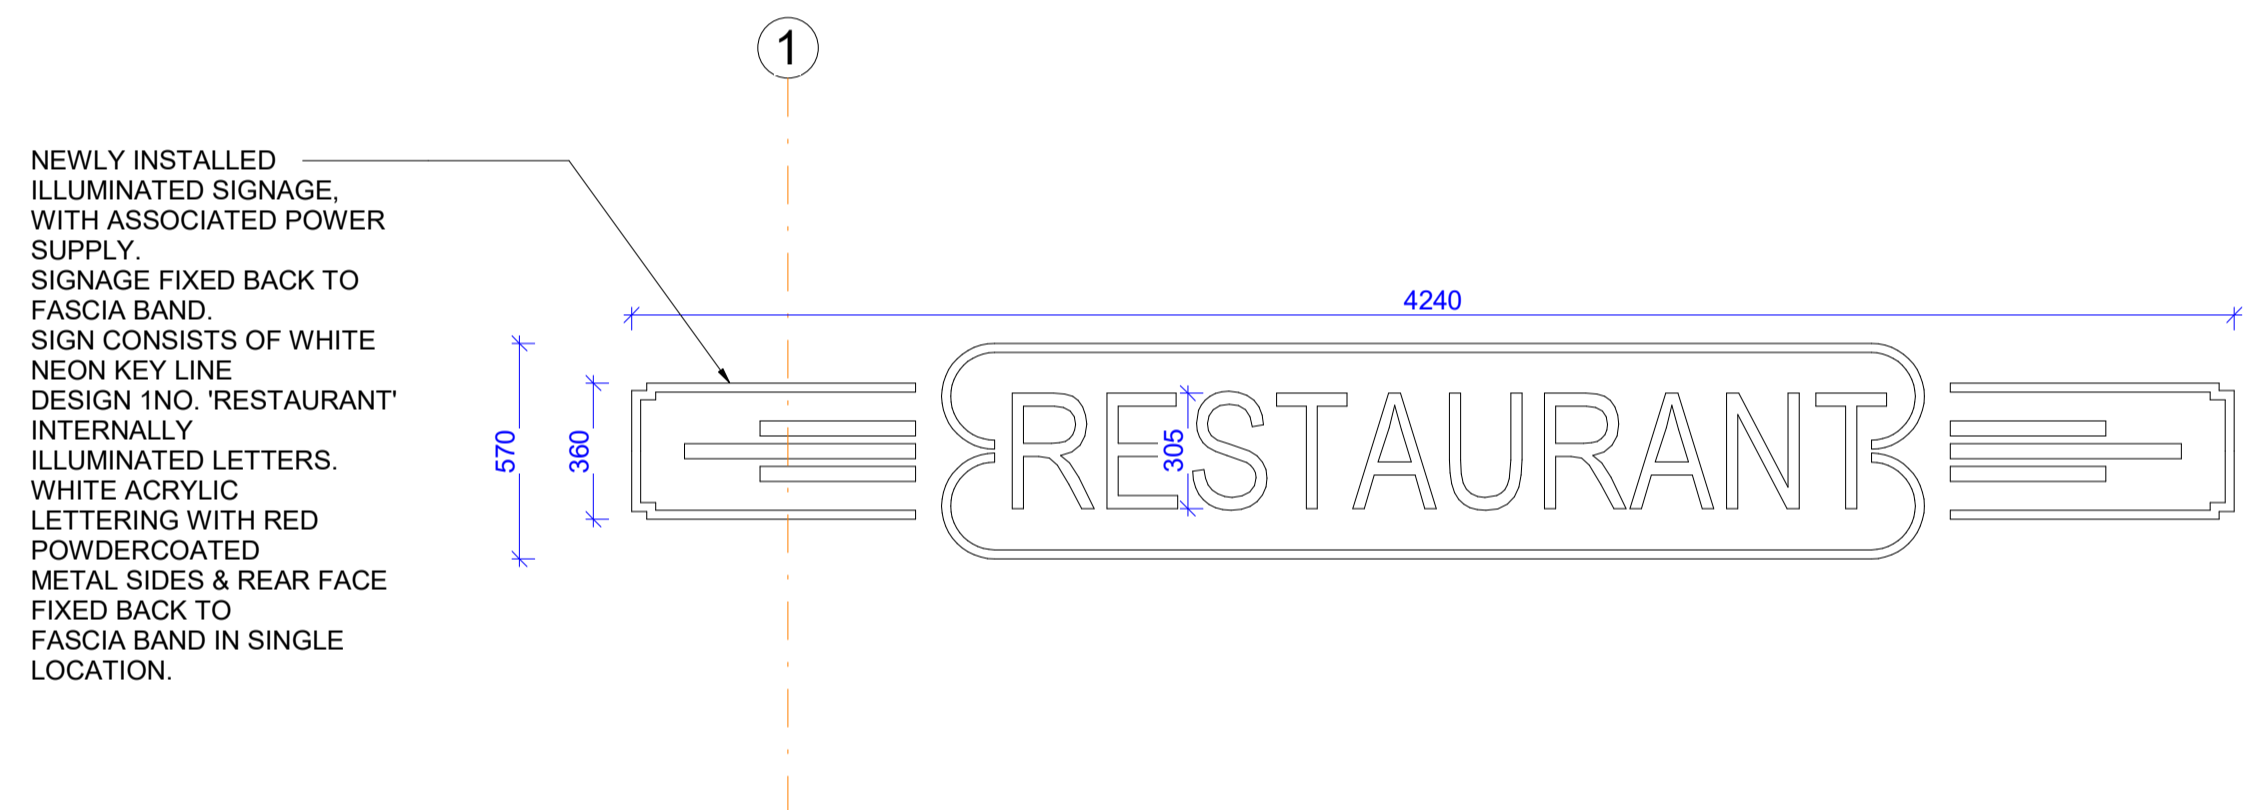


2 (16) SIGNAGE DETAIL 2 - Proposed Elevation
ZZ 16000 1 : 20 @

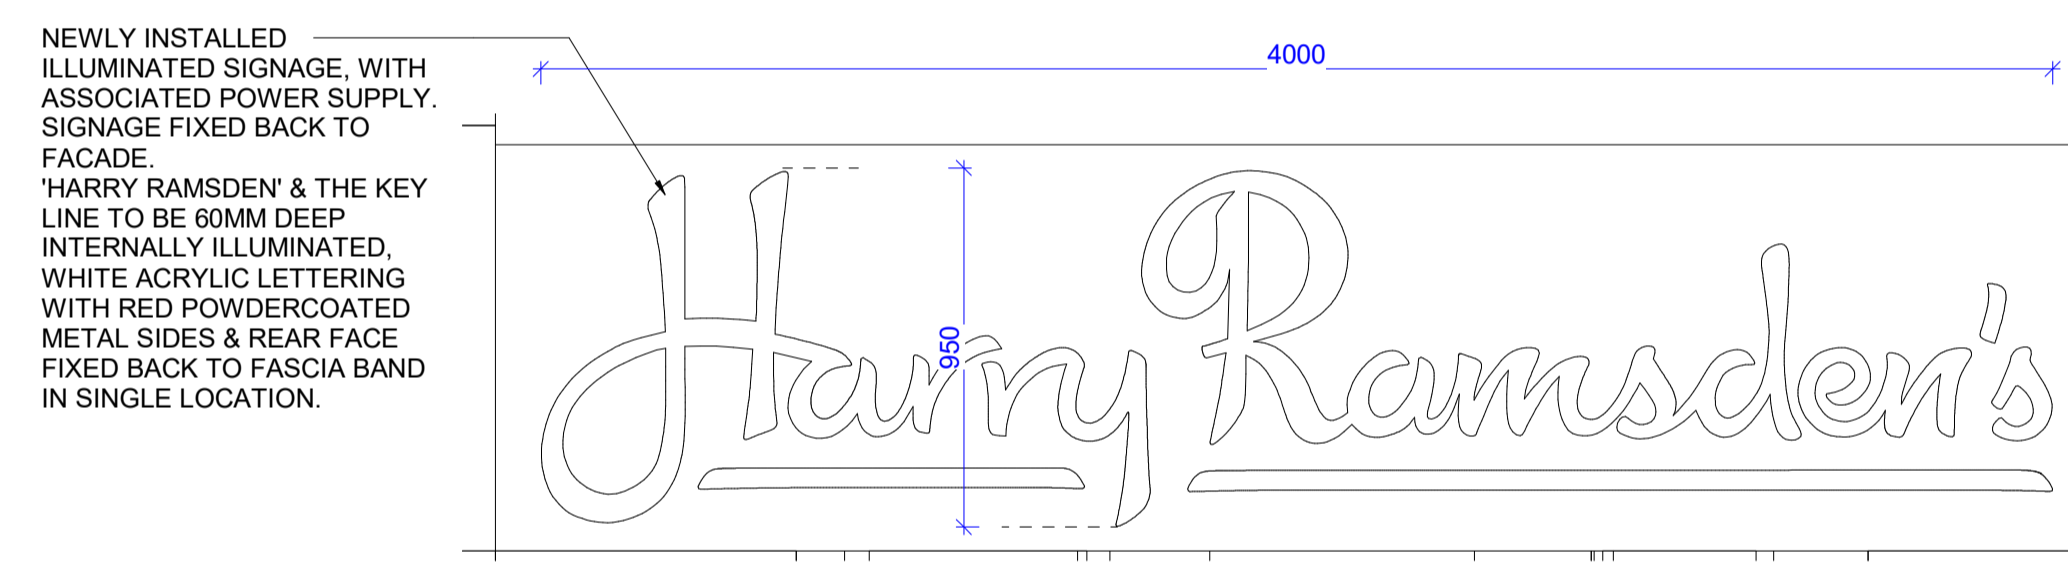


3 (16) SIGNAGE DETAIL 3 - Proposed Elevation
ZZ 16000 1 : 20 @



4 (16) SIGNAGE DETAIL 4 - Proposed Elevation
ZZ 16000 1 : 20 @

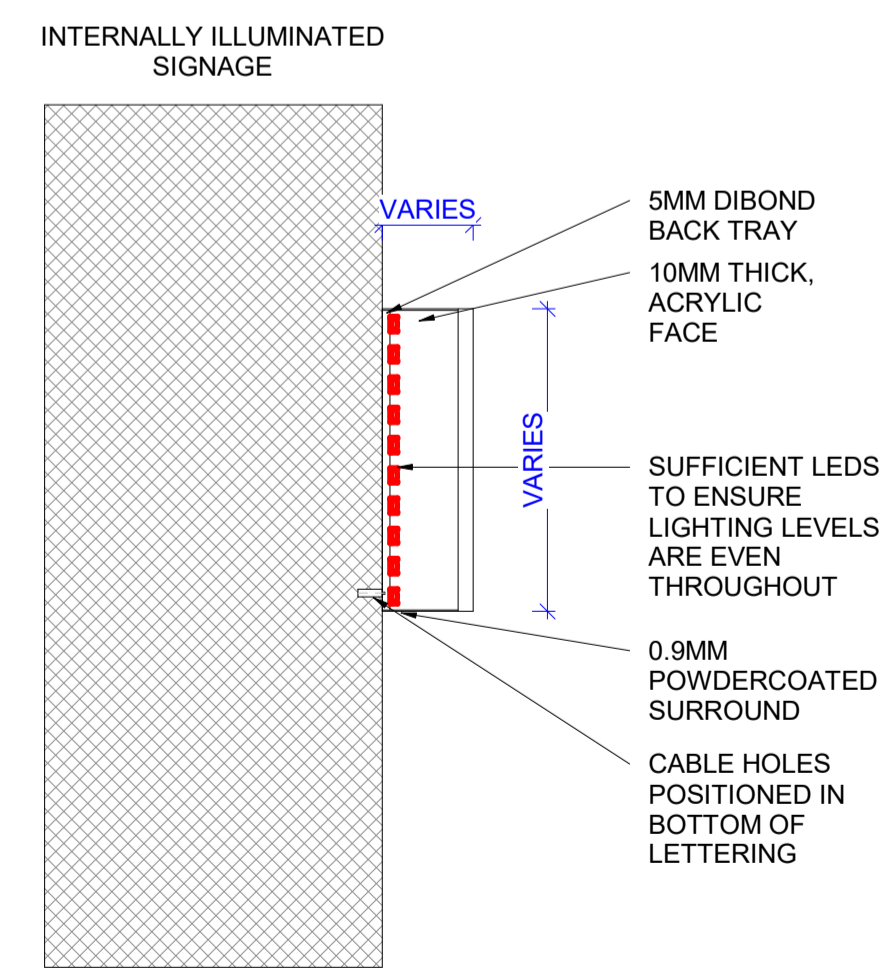

SIGNAGE DETAIL - Legend
1 : 5 @

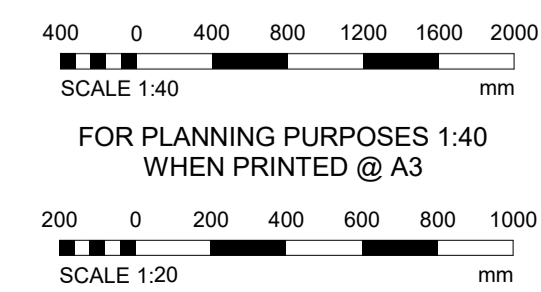

1.00	26.03.21	ISSUED FOR PLANNING	AT/-
Rev	Date	Revision Description	Drw/Chk
PROJECT HARRY RAMSDEN 1-4 MARINE PARADE BRIGHTON BN2 1TA			
DRAWING SIGNAGE DETAILS			
IDL: ARCHITECTURE			
LONDON 17 Black Friars Lane St Paul's, London EC4V 6ER +44 (0)20 7248 1234	EDINBURGH 55, Cyle Crescent City of Edinburgh EH12 9EG +44 (0)13 1334 5705	PRAGUE The Forum Prague 1 Wenceslas Sq 19 Prague +42 (0)72 0279 588	
idl.eu.com Registered in England No.7111665 RIBA Accreditation No.20014346			
PROJECT No	SCALE	DATE	DRAWN CHECKED
2213	As indicated @A1	04/13/21	AT -
FILE NAME			[STATUS-REV]
2213-IDL-NA-ZZ-DR-A-16005[4-00]			