


Additional Works


Gutters
Existing cast iron gutters at roof/wall head level to be inspected and to receive a program of maintenance.

Any existing cast iron gutters/downpipes/fixings which are damaged or beyond economical repair to be replaced with cast aluminium fittings to match existing profile e.g. Marley Alutec or similar.


Lead Flashings
Existing leadwork at roof/wall head level to be inspected and to receive a program of maintenance. Any replacement leadwork to be undertaken in min Code 5 lead and fitted in accordance with LSA details.

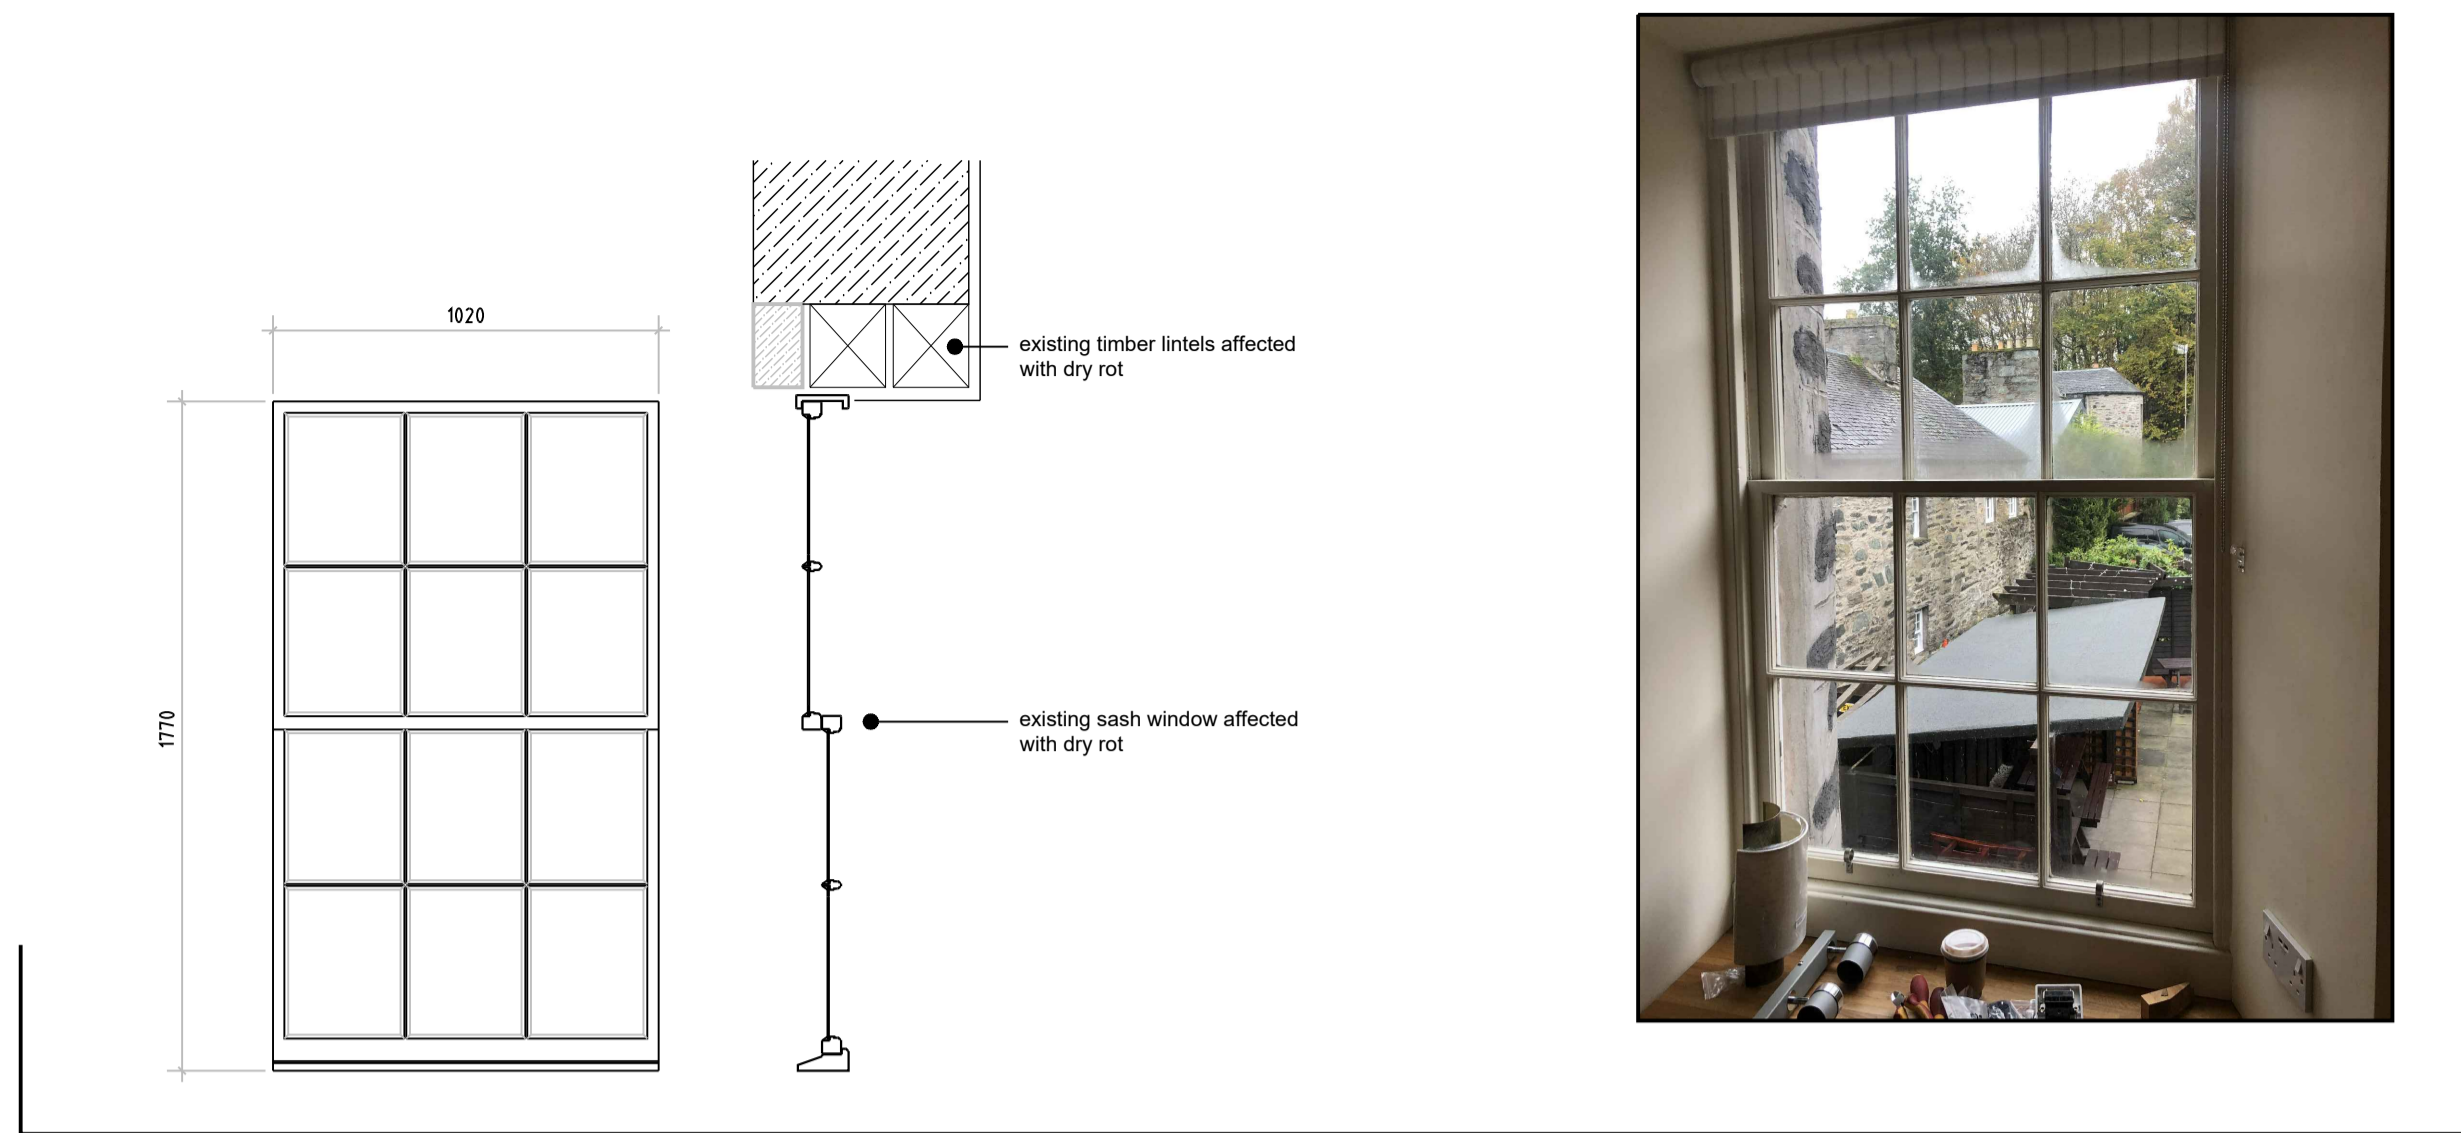



Kitchen Window (Rear) Existing
1:20

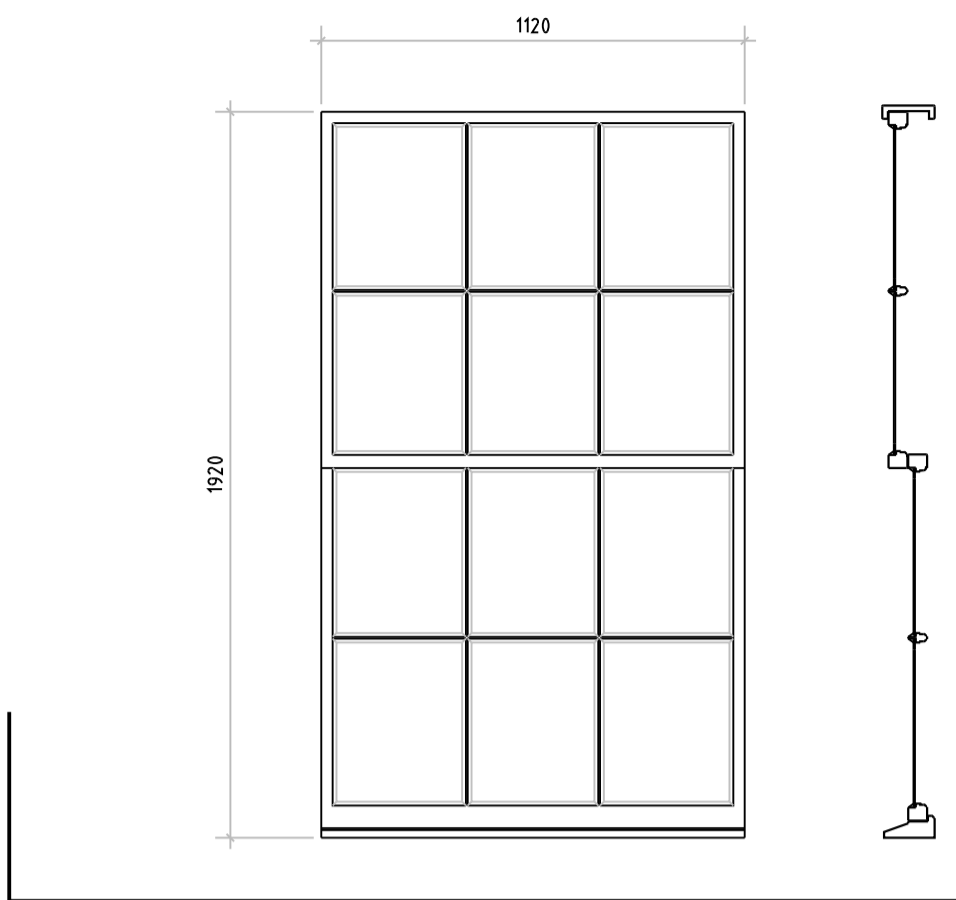



Lounge Window (Front) Existing
1:20

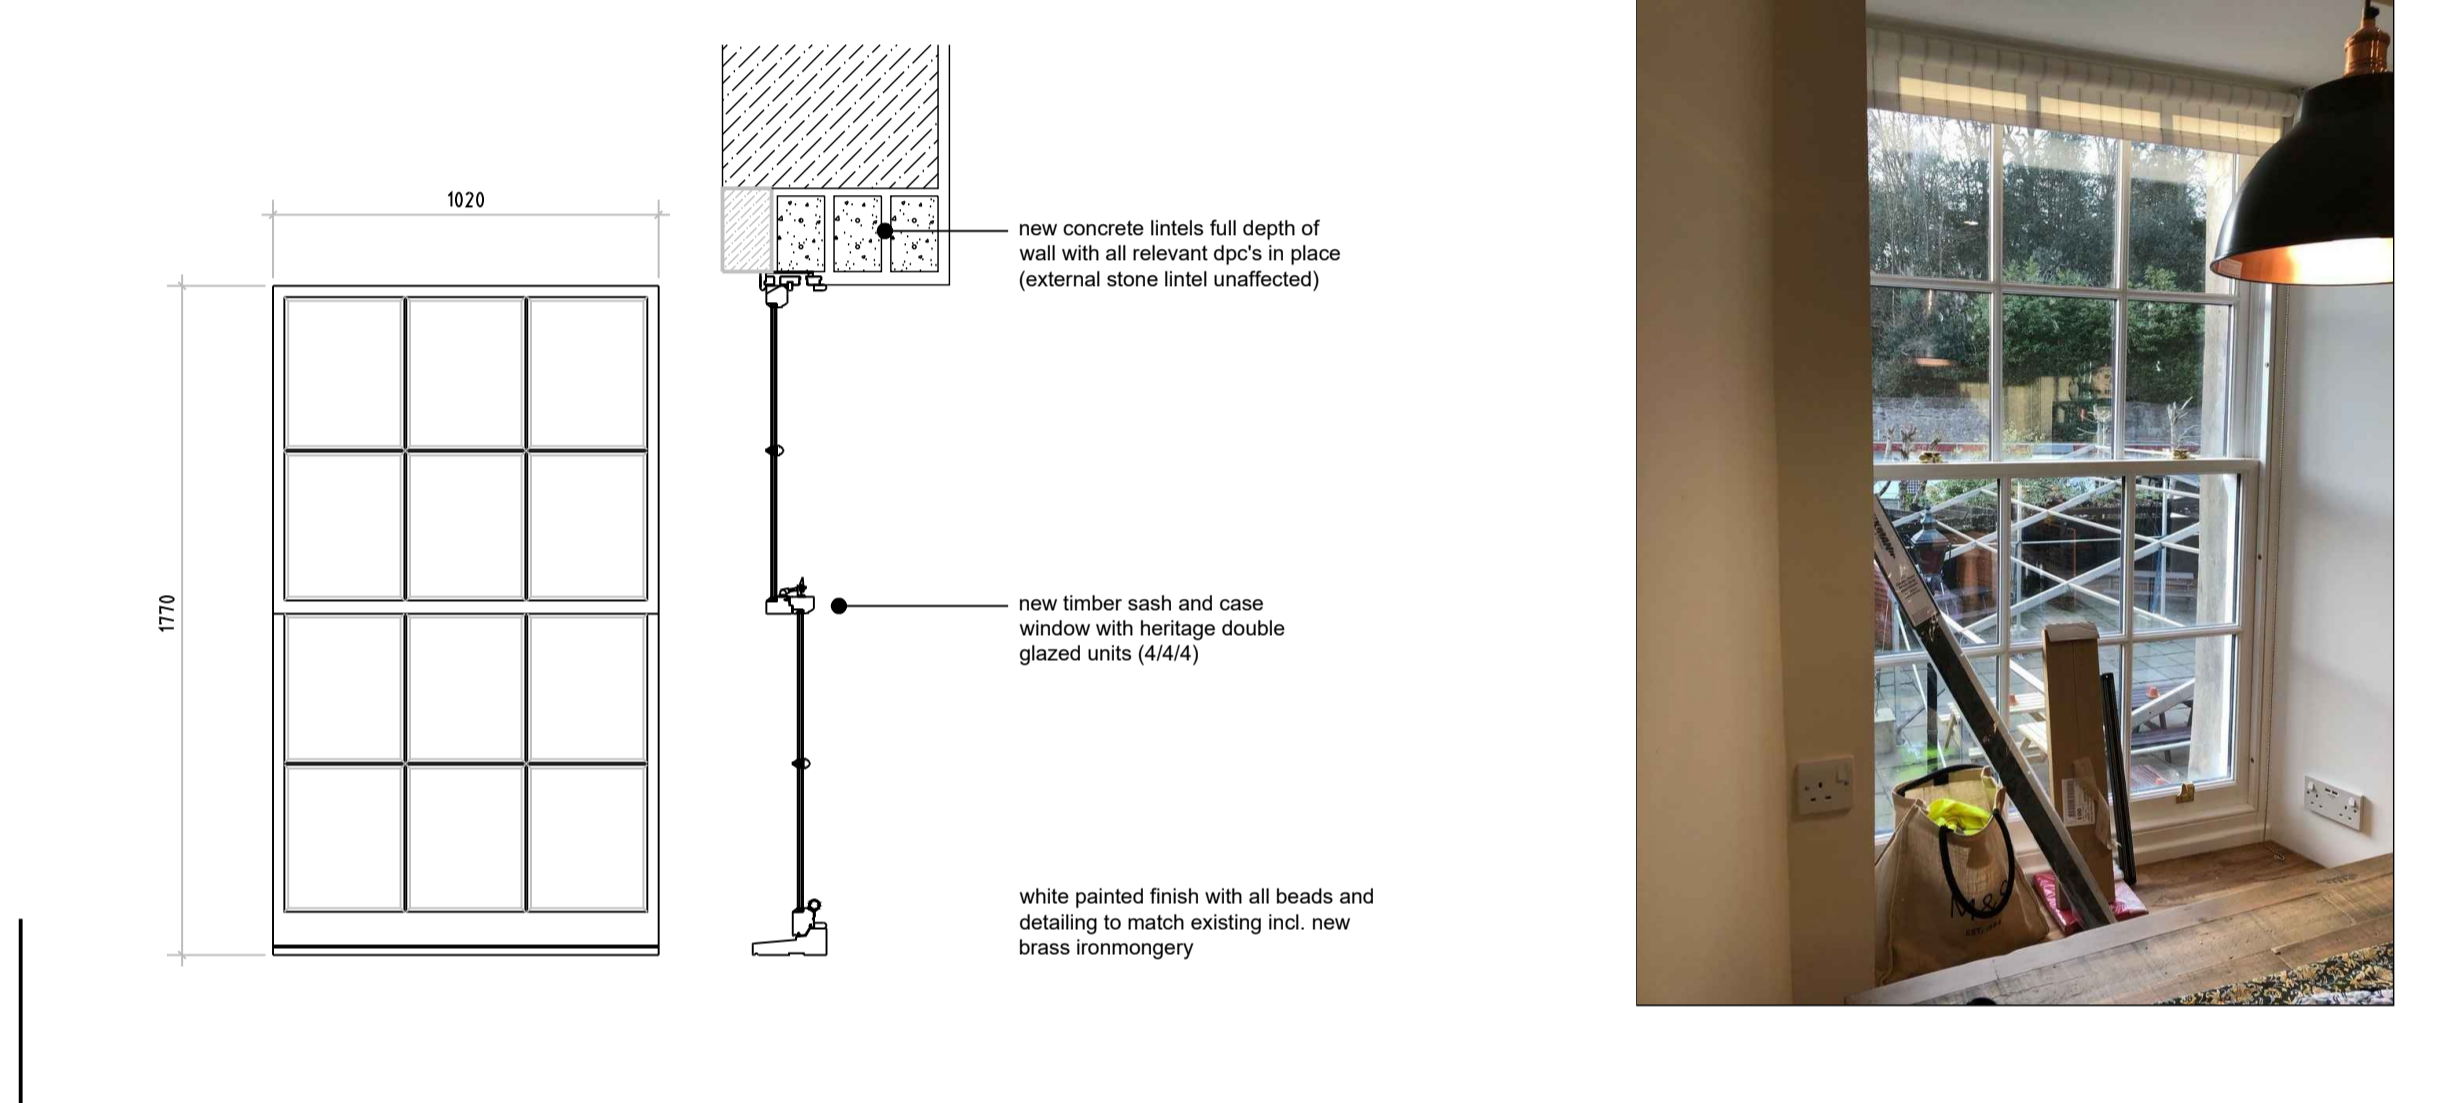


Kitchen Window (Rear) Proposed
1:20

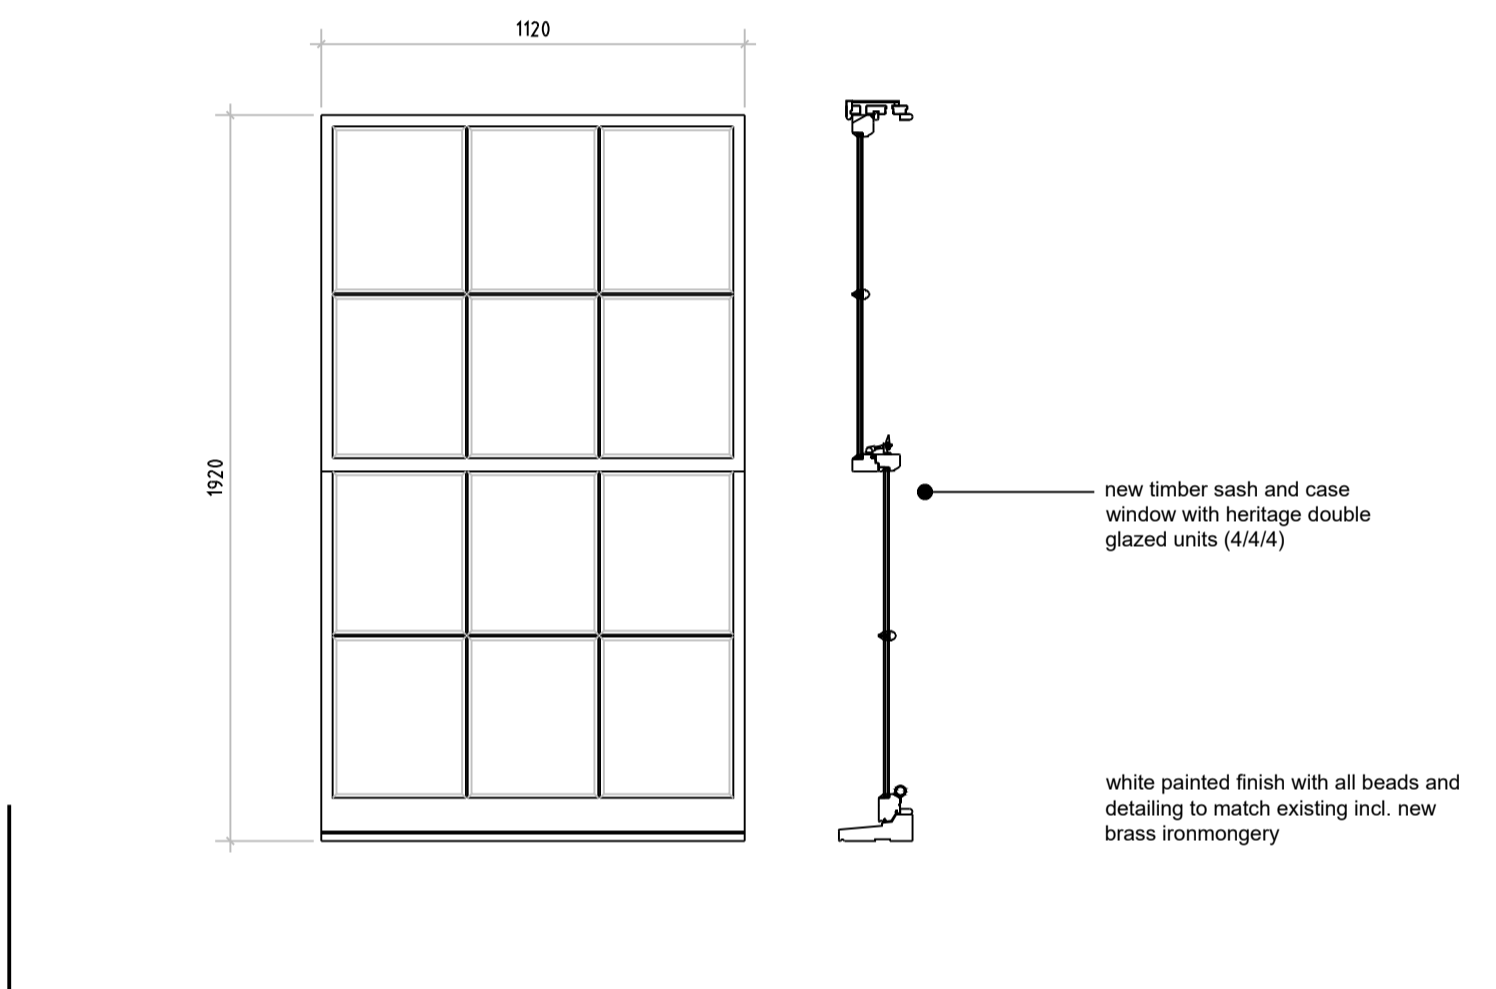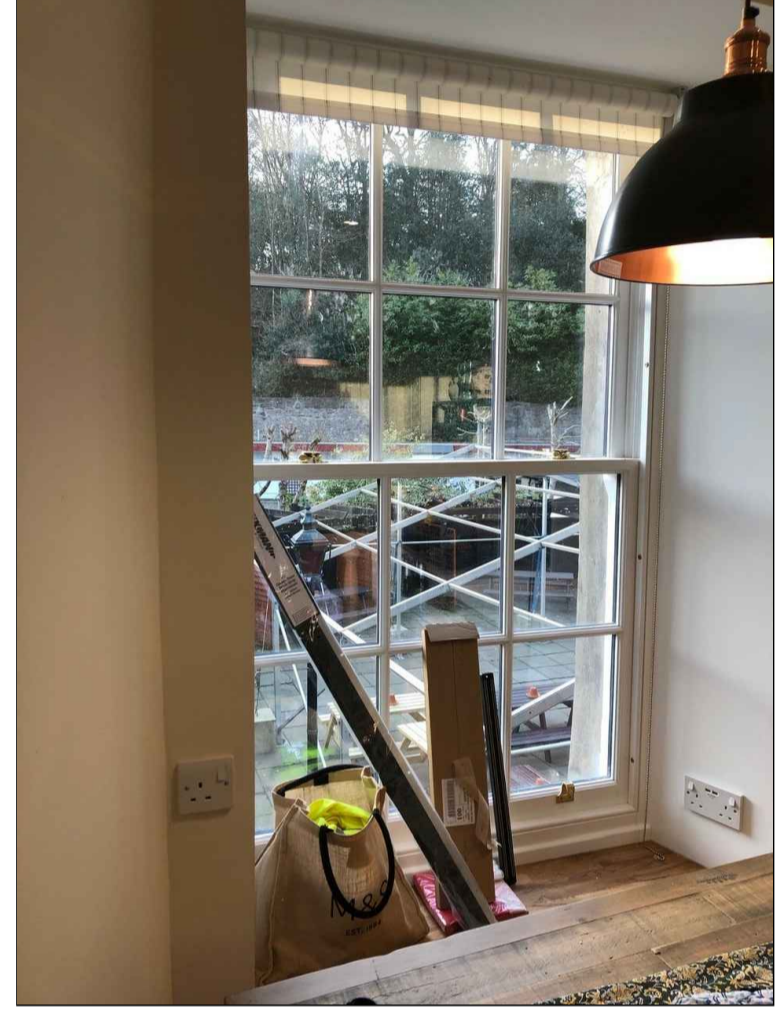

Lounge Window (Front) Proposed
1:20

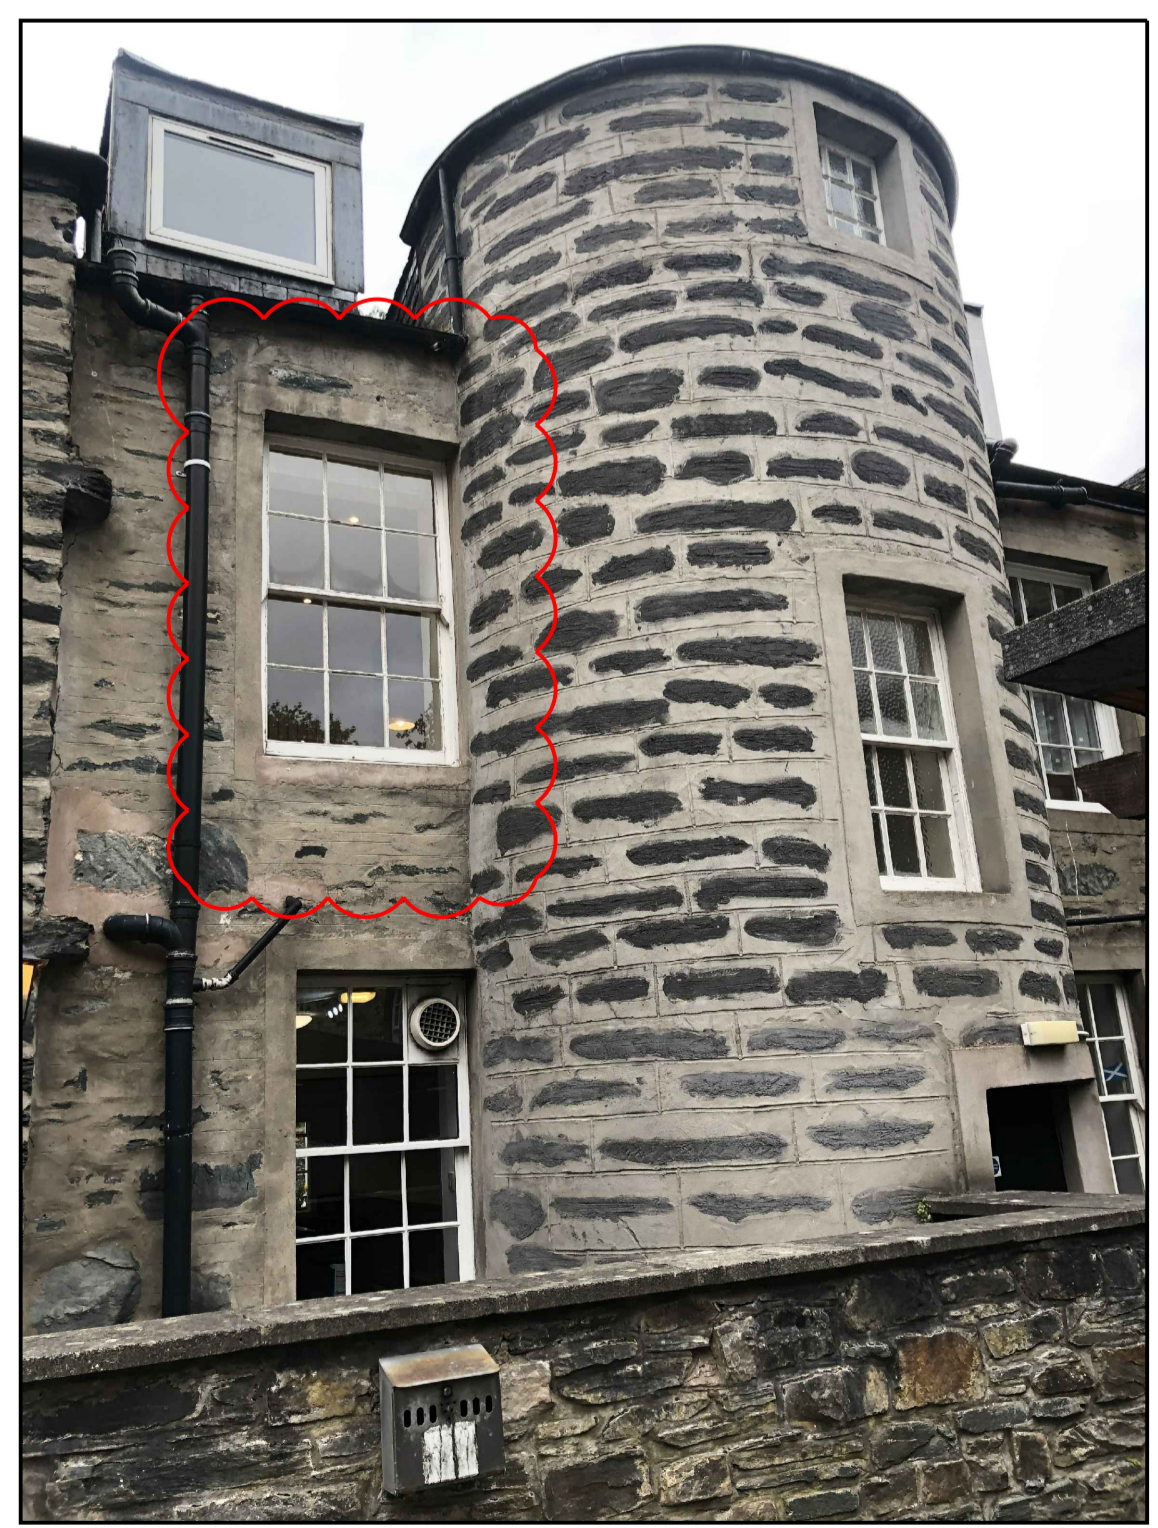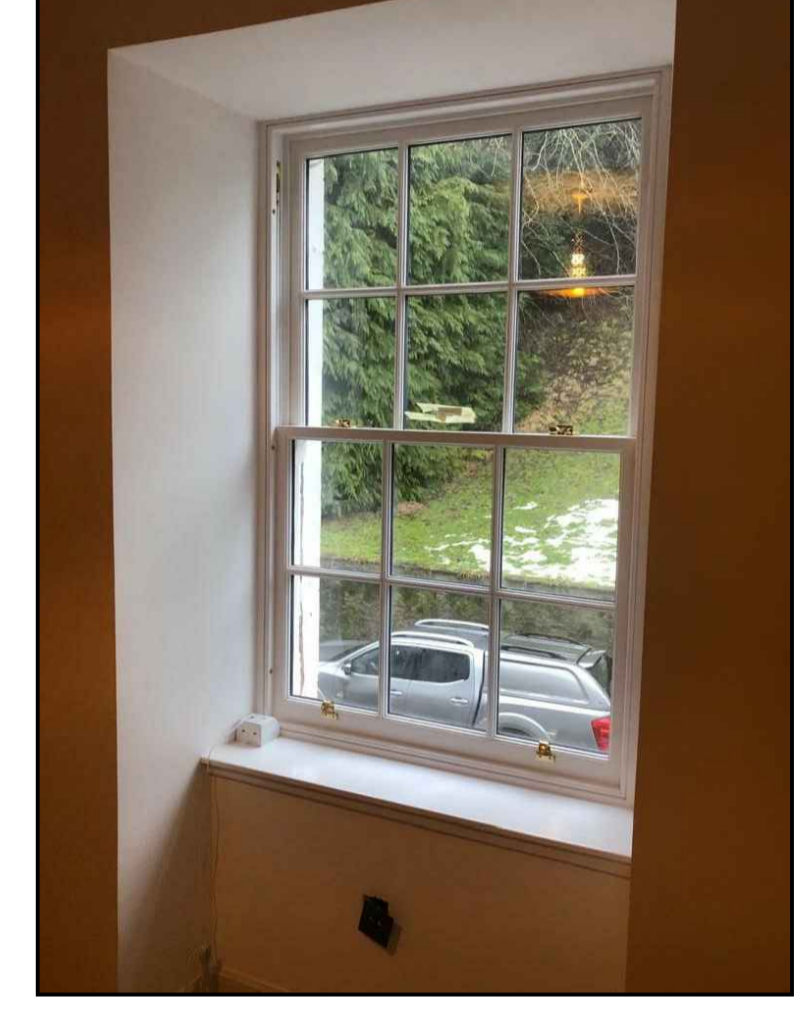


Existing East (Rear) Elevation
NTS

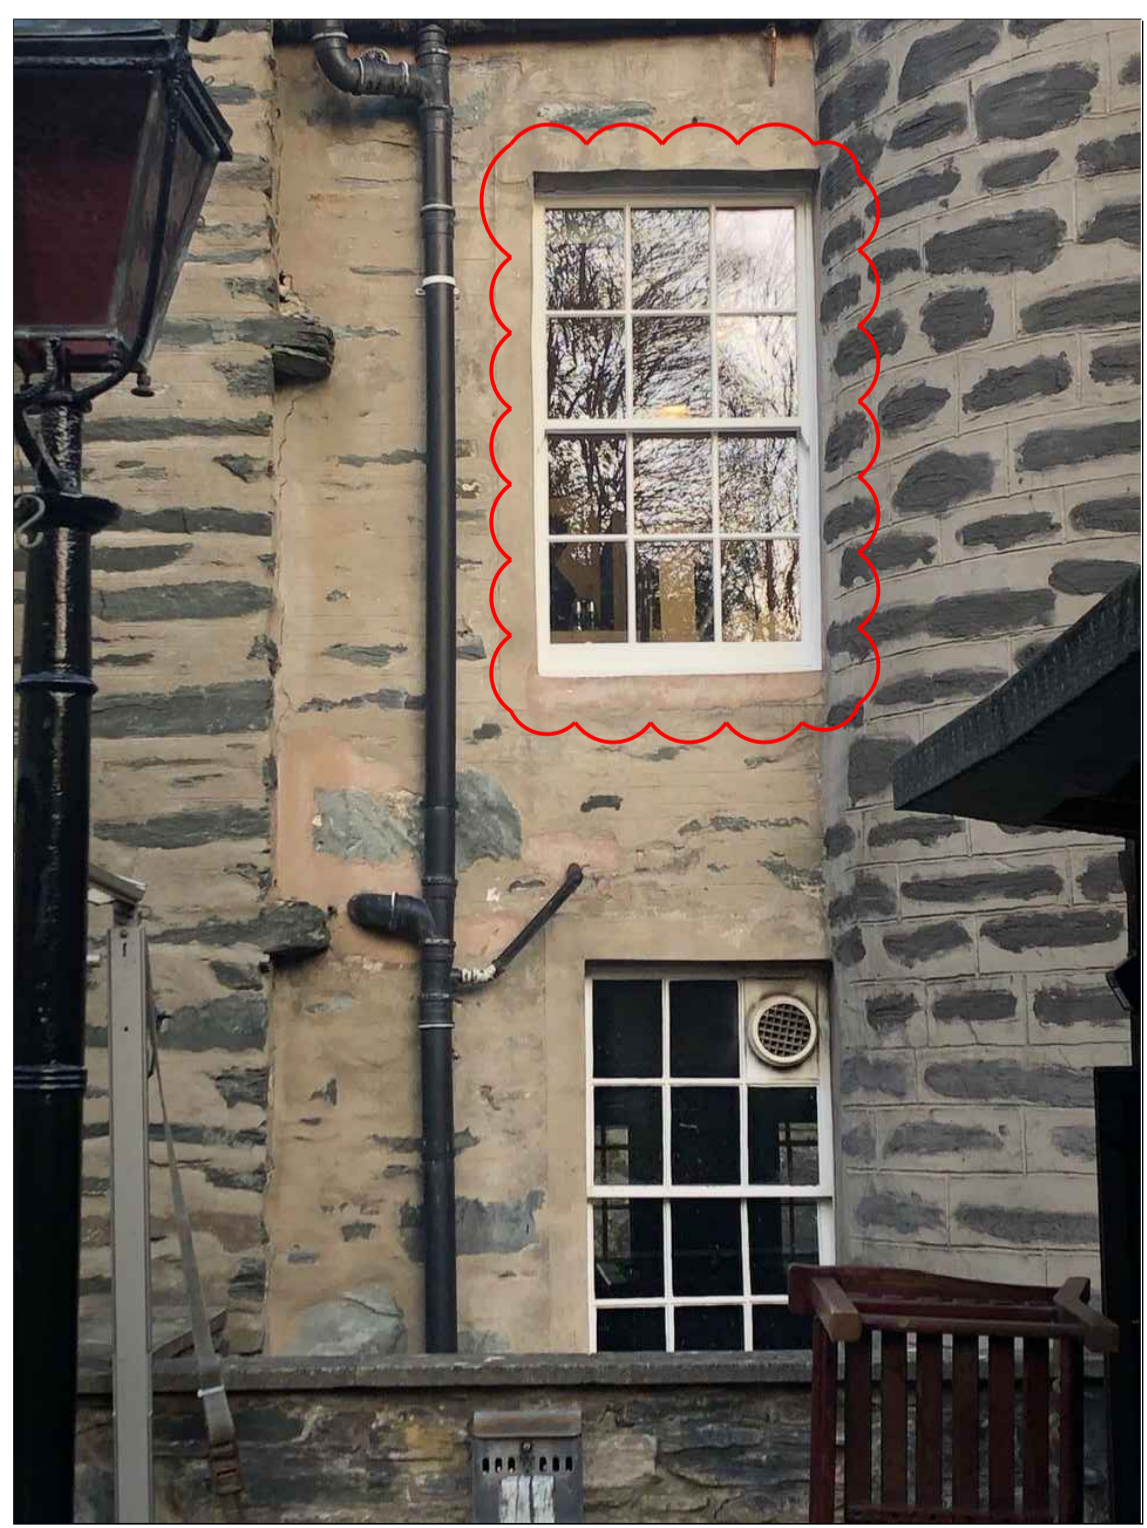

Proposed East (Rear) Elevation
NTS



Existing West (Front) Elevation
NTS

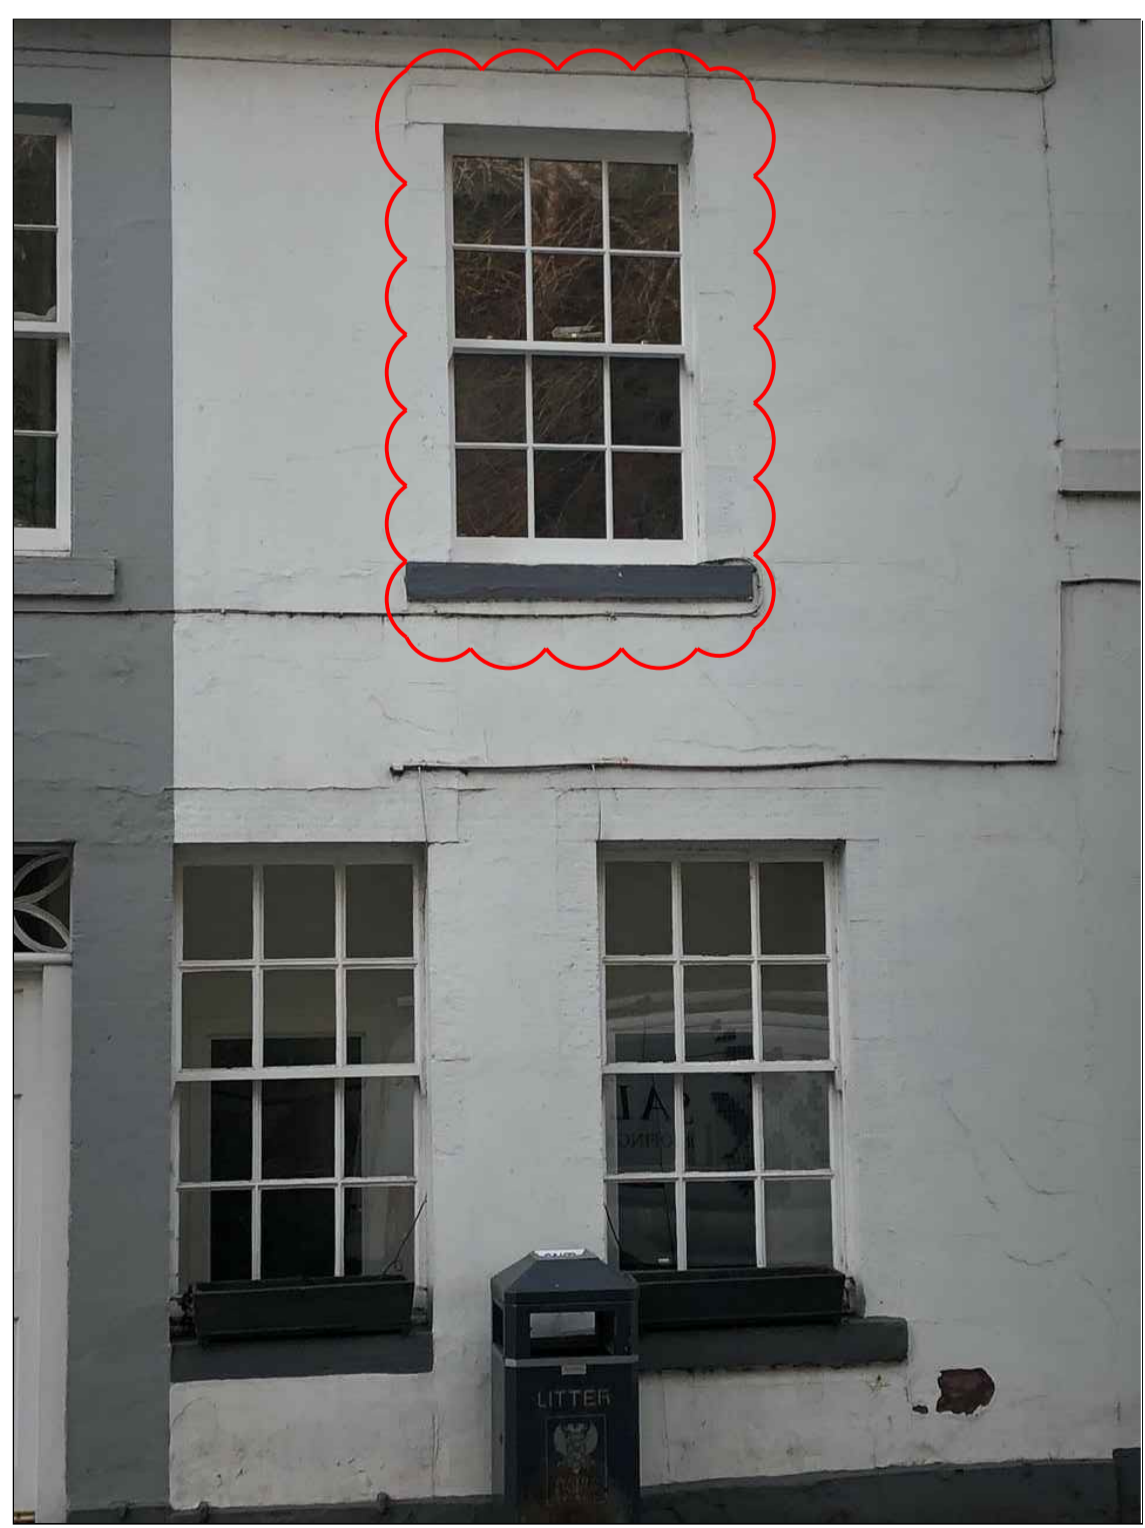

Proposed West (Front) Elevation
NTS