

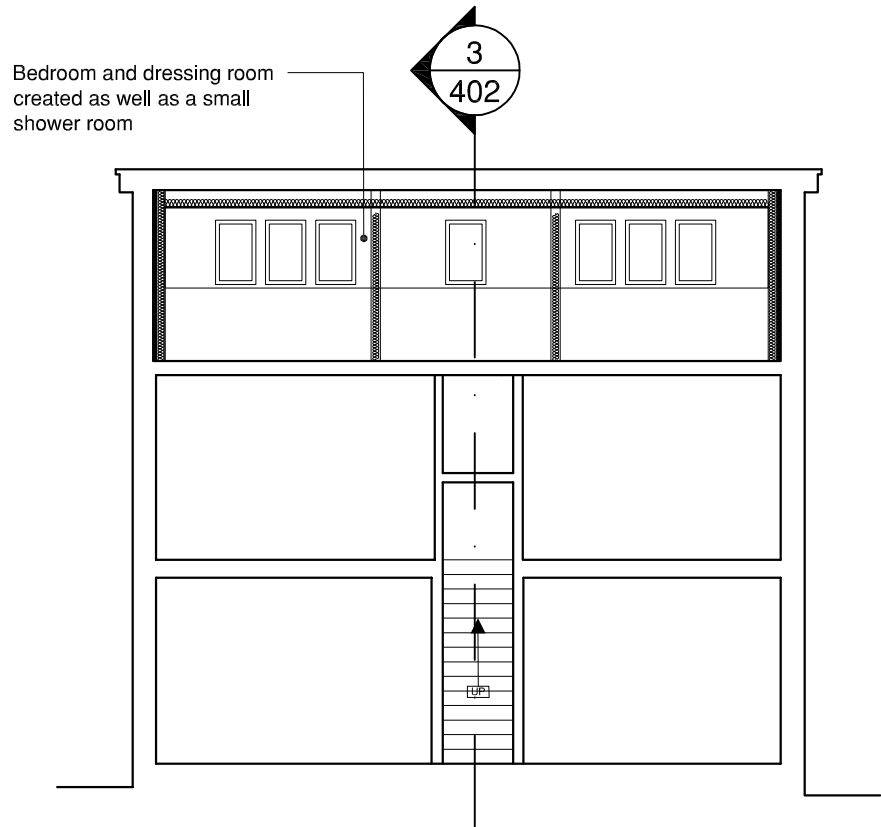



1 SECTION KEY
SCALE 1:200 @ A3

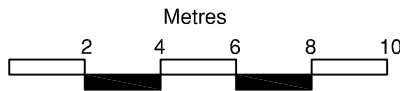

2 EAST/WEST
SCALE 1:100 @ A3

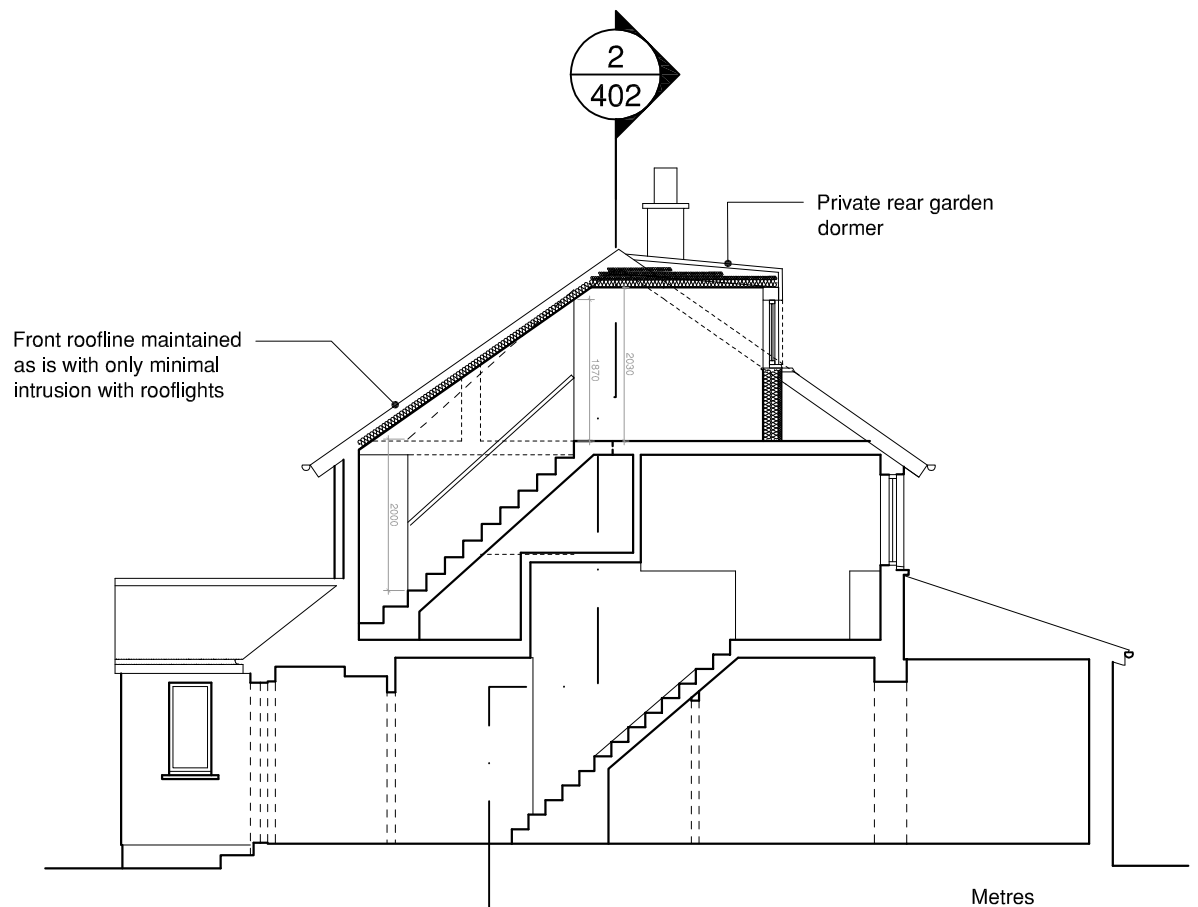

3 NORTH / SOUTH
SCALE 1:100 @ A3

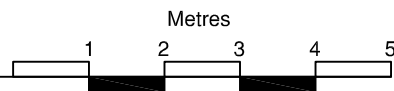

- notes:
1. This drawing to be read together with all other drawings and specifications. Any discrepancies to be reported immediately to the Architect.
 2. Only CONSTRUCTION or CONTRACT status drawings to be used for construction purposes.
 3. This drawing and its design are copyright property of Arc Architects and is not to be reproduced without the permission of Arc Architects.
 4. Do not scale off this drawing for CONSTRUCTION purposes. Site sizes to be taken as required and confirmed prior to manufacture or installation.

B - 2021.02.18 - Prepared for
PLANNING
rev: A - 2021.01.25- Client comment

project:
LOFT CONVERSION
11 MORRIS PLACE
INVERGOWRIE DD2 5AJ

client:
MR & MRS SCOTT

drawing:
PROPOSED
SECTIONS



Arc Architects Ltd
31a Bonnygate
Cupar
Fife
KY15 4BU
T : 01334 659 800
E : office@arc-architects.com
W : www.arc-architects.com
Company No: 493204
Registered in Scotland

scale: 1:100 @ A3

drawn: PH

date: 2021.01.22

status:
PLANNING

drawing no: 20013 402 revision no: B