

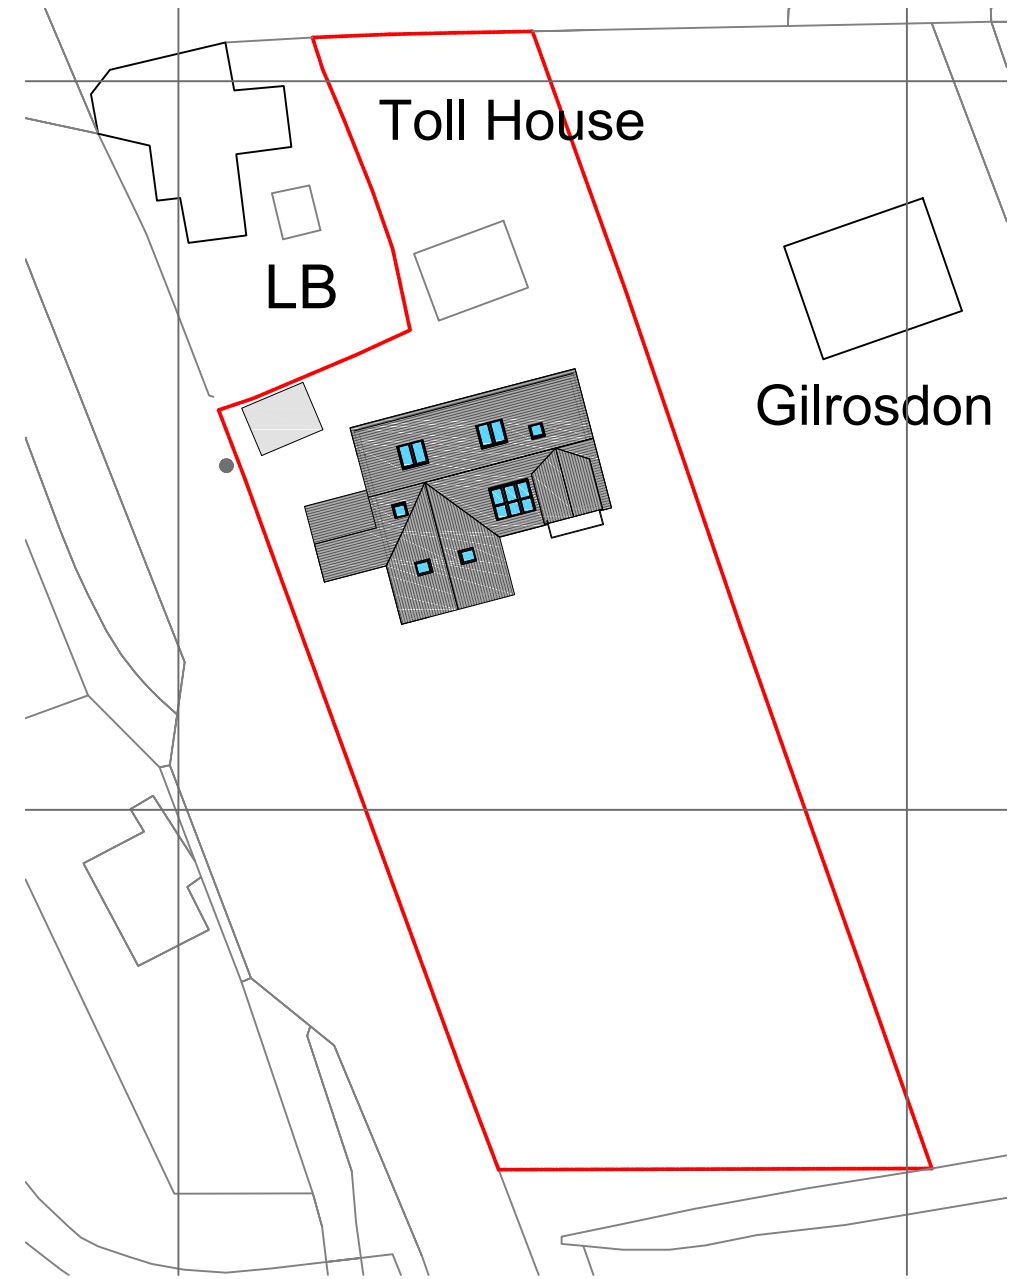
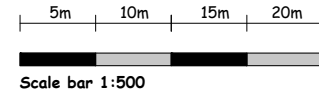


**Existing Block Plan**  
Scale 1:500

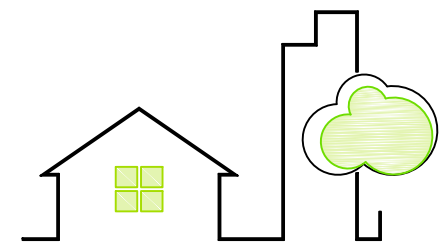

**Proposed Block Plan**  
Scale 1:500

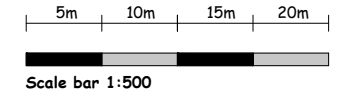

**Arthur Stone Planning  
& Architectural Design**

Project  
Mr J Wooldridge, Balmore, Weem, Aberfeldy,  
Proposed Extension & Alterations to Existing Dwelling

Title  
**Existing & Proposed Block Plan**

Drawn	Date	Scale	Drawing No	Rev
BH	FEB' 21	1:500@A3	3176 - PP - SP2	