

- NOTES:**
1. DRAWING TO BE READ IN CONJUNCTION WITH ALL RELEVANT DRAWINGS AND SPECIFICATIONS
 2. ALL DIMENSIONS ARE IN MILLIMETRES UNLESS OTHERWISE STATED
 3. DO NOT SCALE DRAWINGS, ALL DIMENSION TO BE CHECKED ON SITE
 4. DUCT ROUTES ARE SHOWN INDICATIVELY, ACTUAL ROUTES TO BE DETERMINED ON SITE
 5. ALL DISCREPANCIES TO BE REPORTED TO THE DESIGN ENGINEER

KEY
INDICATES PROPOSED EE EQUIPMENT

A5	REC and BT lines AMENDED	06.04.2021	CH	RC
A4	CABINETS AMENDED	09.03.2021	EL	RC
A3	AMEND TO 15m ALPHA MONOPOLE	22.02.2021	EL	RC
A2	REVISED ELEVATIONS	29.09.2020	PN	SB
A1	FIRST ISSUE	18.09.2020	PN	SB
Issue	Comment	Date	Drawn	Approved



BEACONCOMMS
UNIT E3 PITTS CLEAVE INDUSTRIAL ESTATE, TAVISTOCK, DEVON, PL19 0PW
sales@beaconcomms.co.uk Tel: +44 (0)1822 610610

Site Name & Address:
**CARROWAY CONTRACTORS GF ,
BOWES HILL,
ROWLANDS CASTLE,
HAMSHIRE,
PO9 6BT**

Title:
**PROPOSED
SITE LAYOUT**


Purpose of Issue:
NEW SITE DESIGN

Drawing No:
**78577_CARROWAY CONTRACTORS
GF_003**

Host Cell ID:
78577

Issue:	Scale at A3:	Checked:	Date:
A5	AS SHOWN	RC	06.04.21
Drawn:	Date:	Approved:	Date:
CH	06.04.21	RC	06.04.21

Beacon ref: 73437

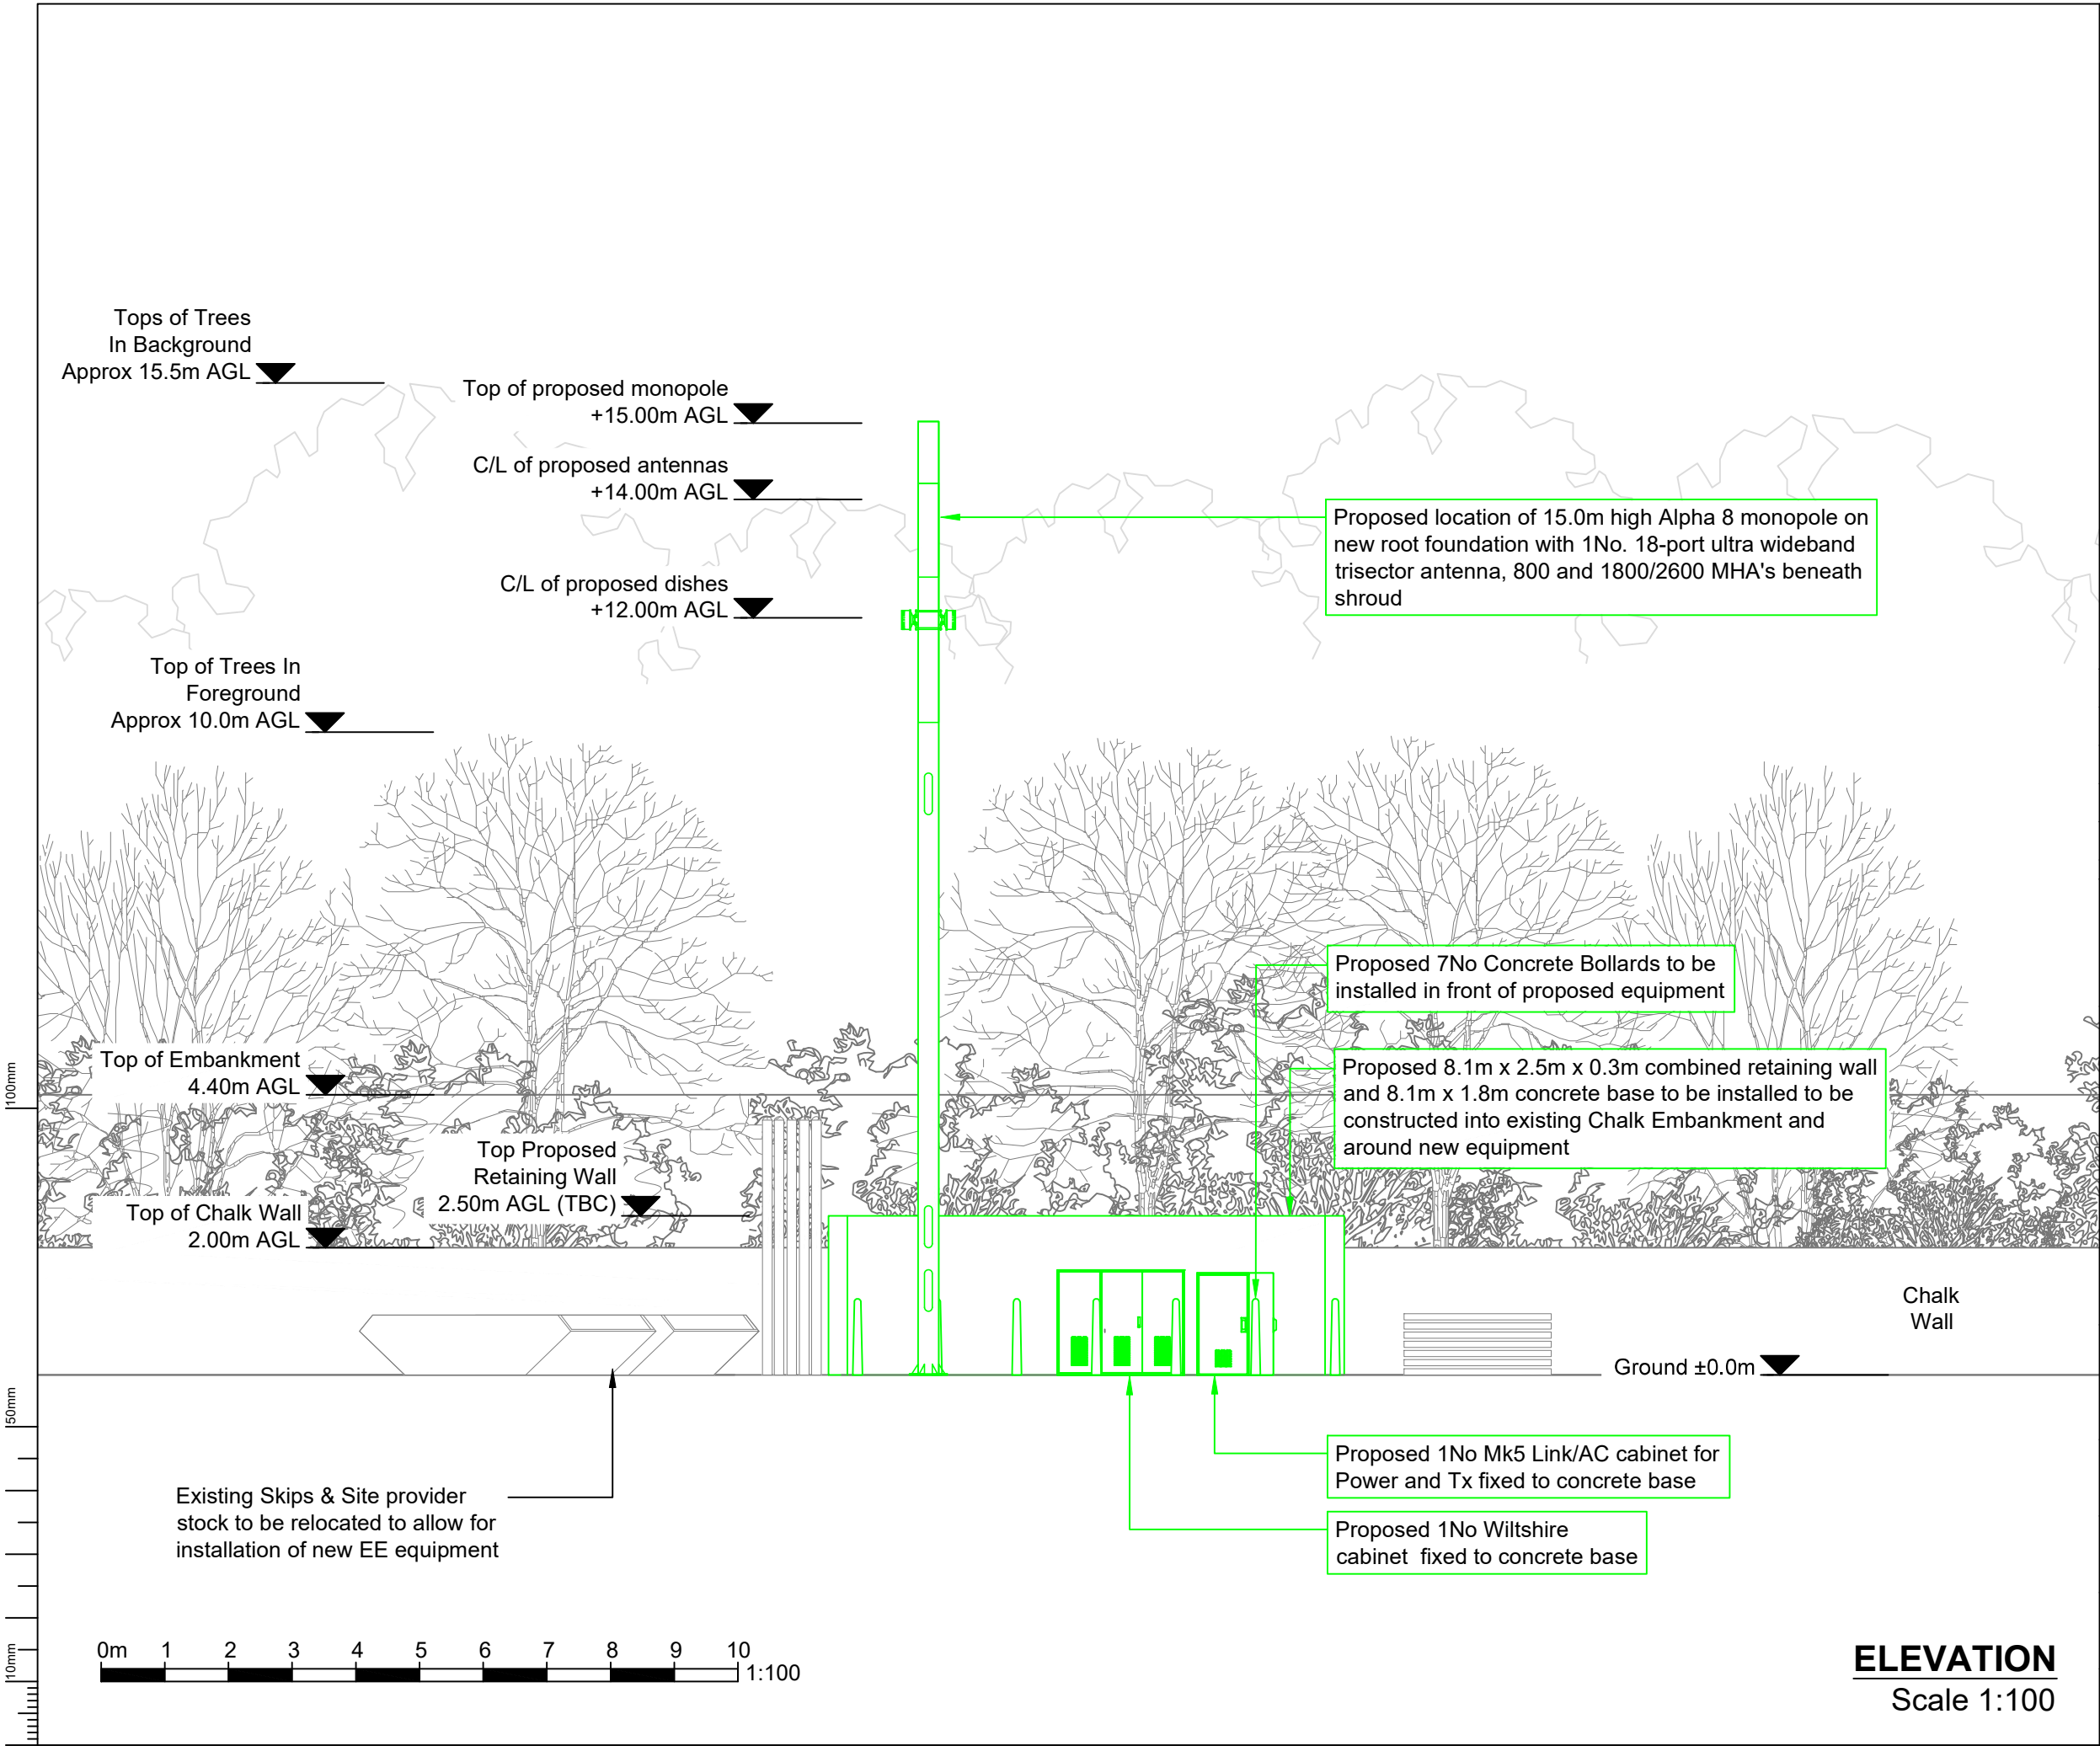

NOTES:

1. DRAWING TO BE READ IN CONJUNCTION WITH ALL RELEVANT DRAWINGS AND SPECIFICATIONS
2. ALL DIMENSIONS ARE IN MILLIMETRES UNLESS OTHERWISE STATED
3. DO NOT SCALE DRAWINGS, ALL DIMENSION TO BE CHECKED ON SITE
4. DUCT ROUTES ARE SHOWN INDICATIVELY, ACTUAL ROUTES TO BE DETERMINED ON SITE
5. ALL DISCREPANCIES TO BE REPORTED TO THE DESIGN ENGINEER

KEY

INDICATES PROPOSED EE EQUIPMENT

A5	REC and BT lines AMENDED	06.04.2021	CH	RC
A4	CABINETS AMENDED	09.03.2021	EL	RC
A3	AMEND TO 15m ALPHA MONOPOLE	22.02.2021	EL	RC
A2	REVISED ELEVATIONS	29.09.2020	PN	SB
A1	FIRST ISSUE	18.09.2020	PN	SB
Issue	Comment	Date	Drawn	Approved

UNIT E3 PITTS CLEAVE INDUSTRIAL ESTATE, TAVISTOCK, DEVON, PL19 0PW
sales@beaconcomms.co.uk Tel: +44 (0)1822 610610

Site Name & Address:

CARROWAY CONTRACTORS GF ,
BOWES HILL,
ROWLANDS CASTLE,
HAMSHIRE,
PO9 6BT

Title:

PROPOSED SITE
ELEVATION

Purpose of Issue:

NEW SITE DESIGN

Drawing No:

78577_CARROWAY CONTRACTORS
GF_004

Host Cell ID:					73437 Beacon ref.
78577					
Issue:	Scale at A3:		Checked:	Date:	
A5	AS SHOWN		RC	06.04.21	
Drawn:	Date:	Approved:	Date:		
CH	06.04.21	RC	06.04.21		