
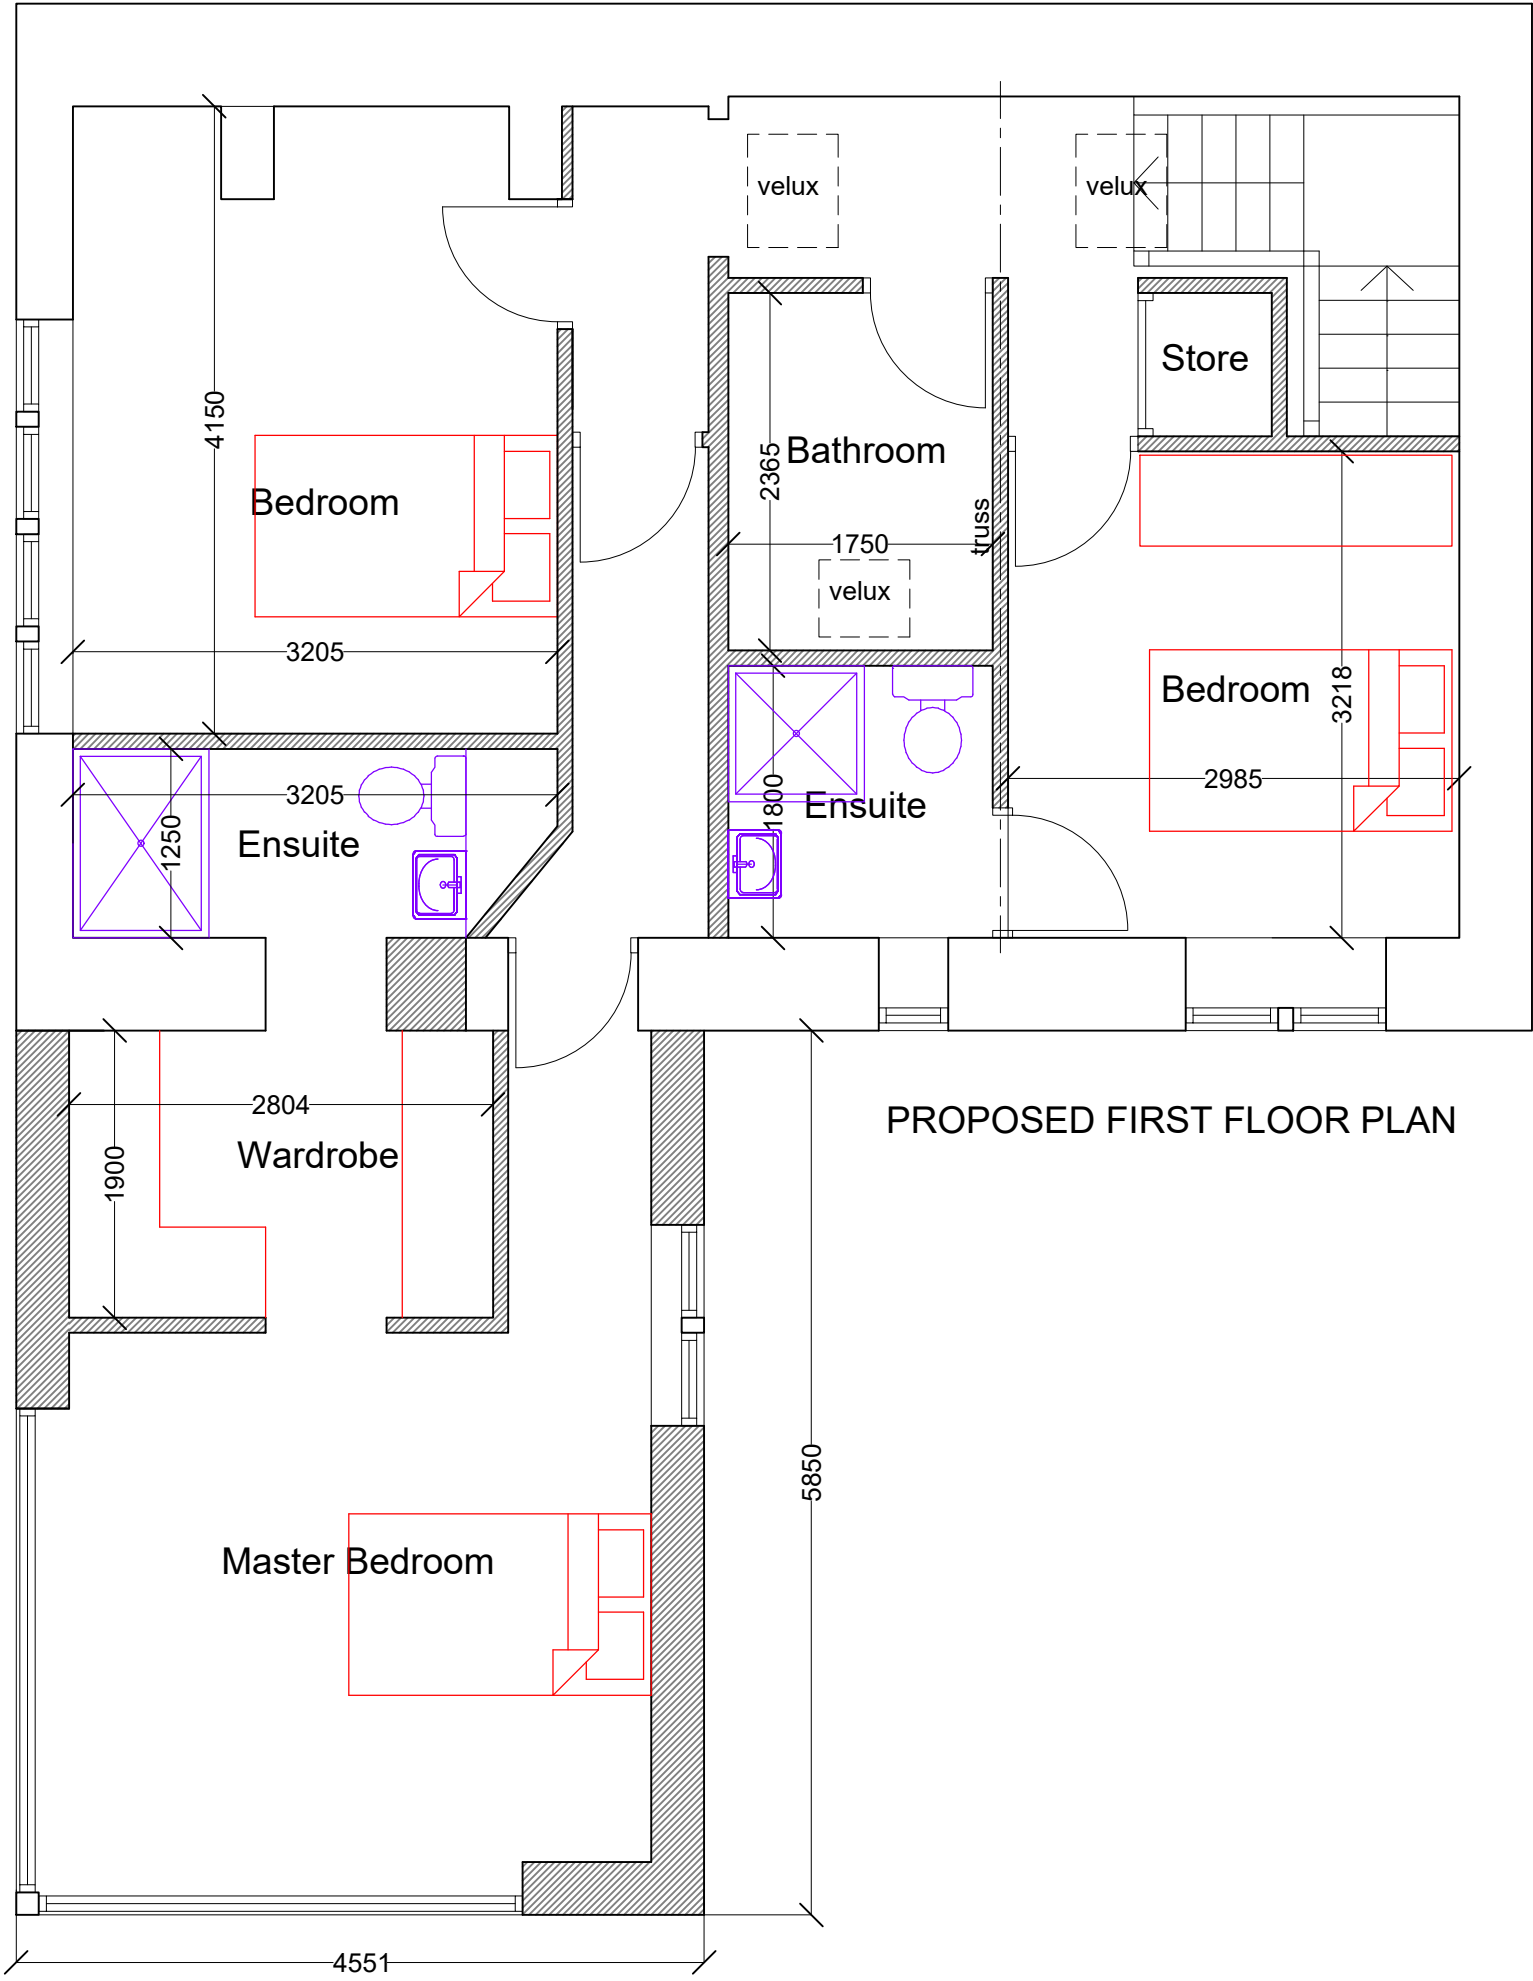


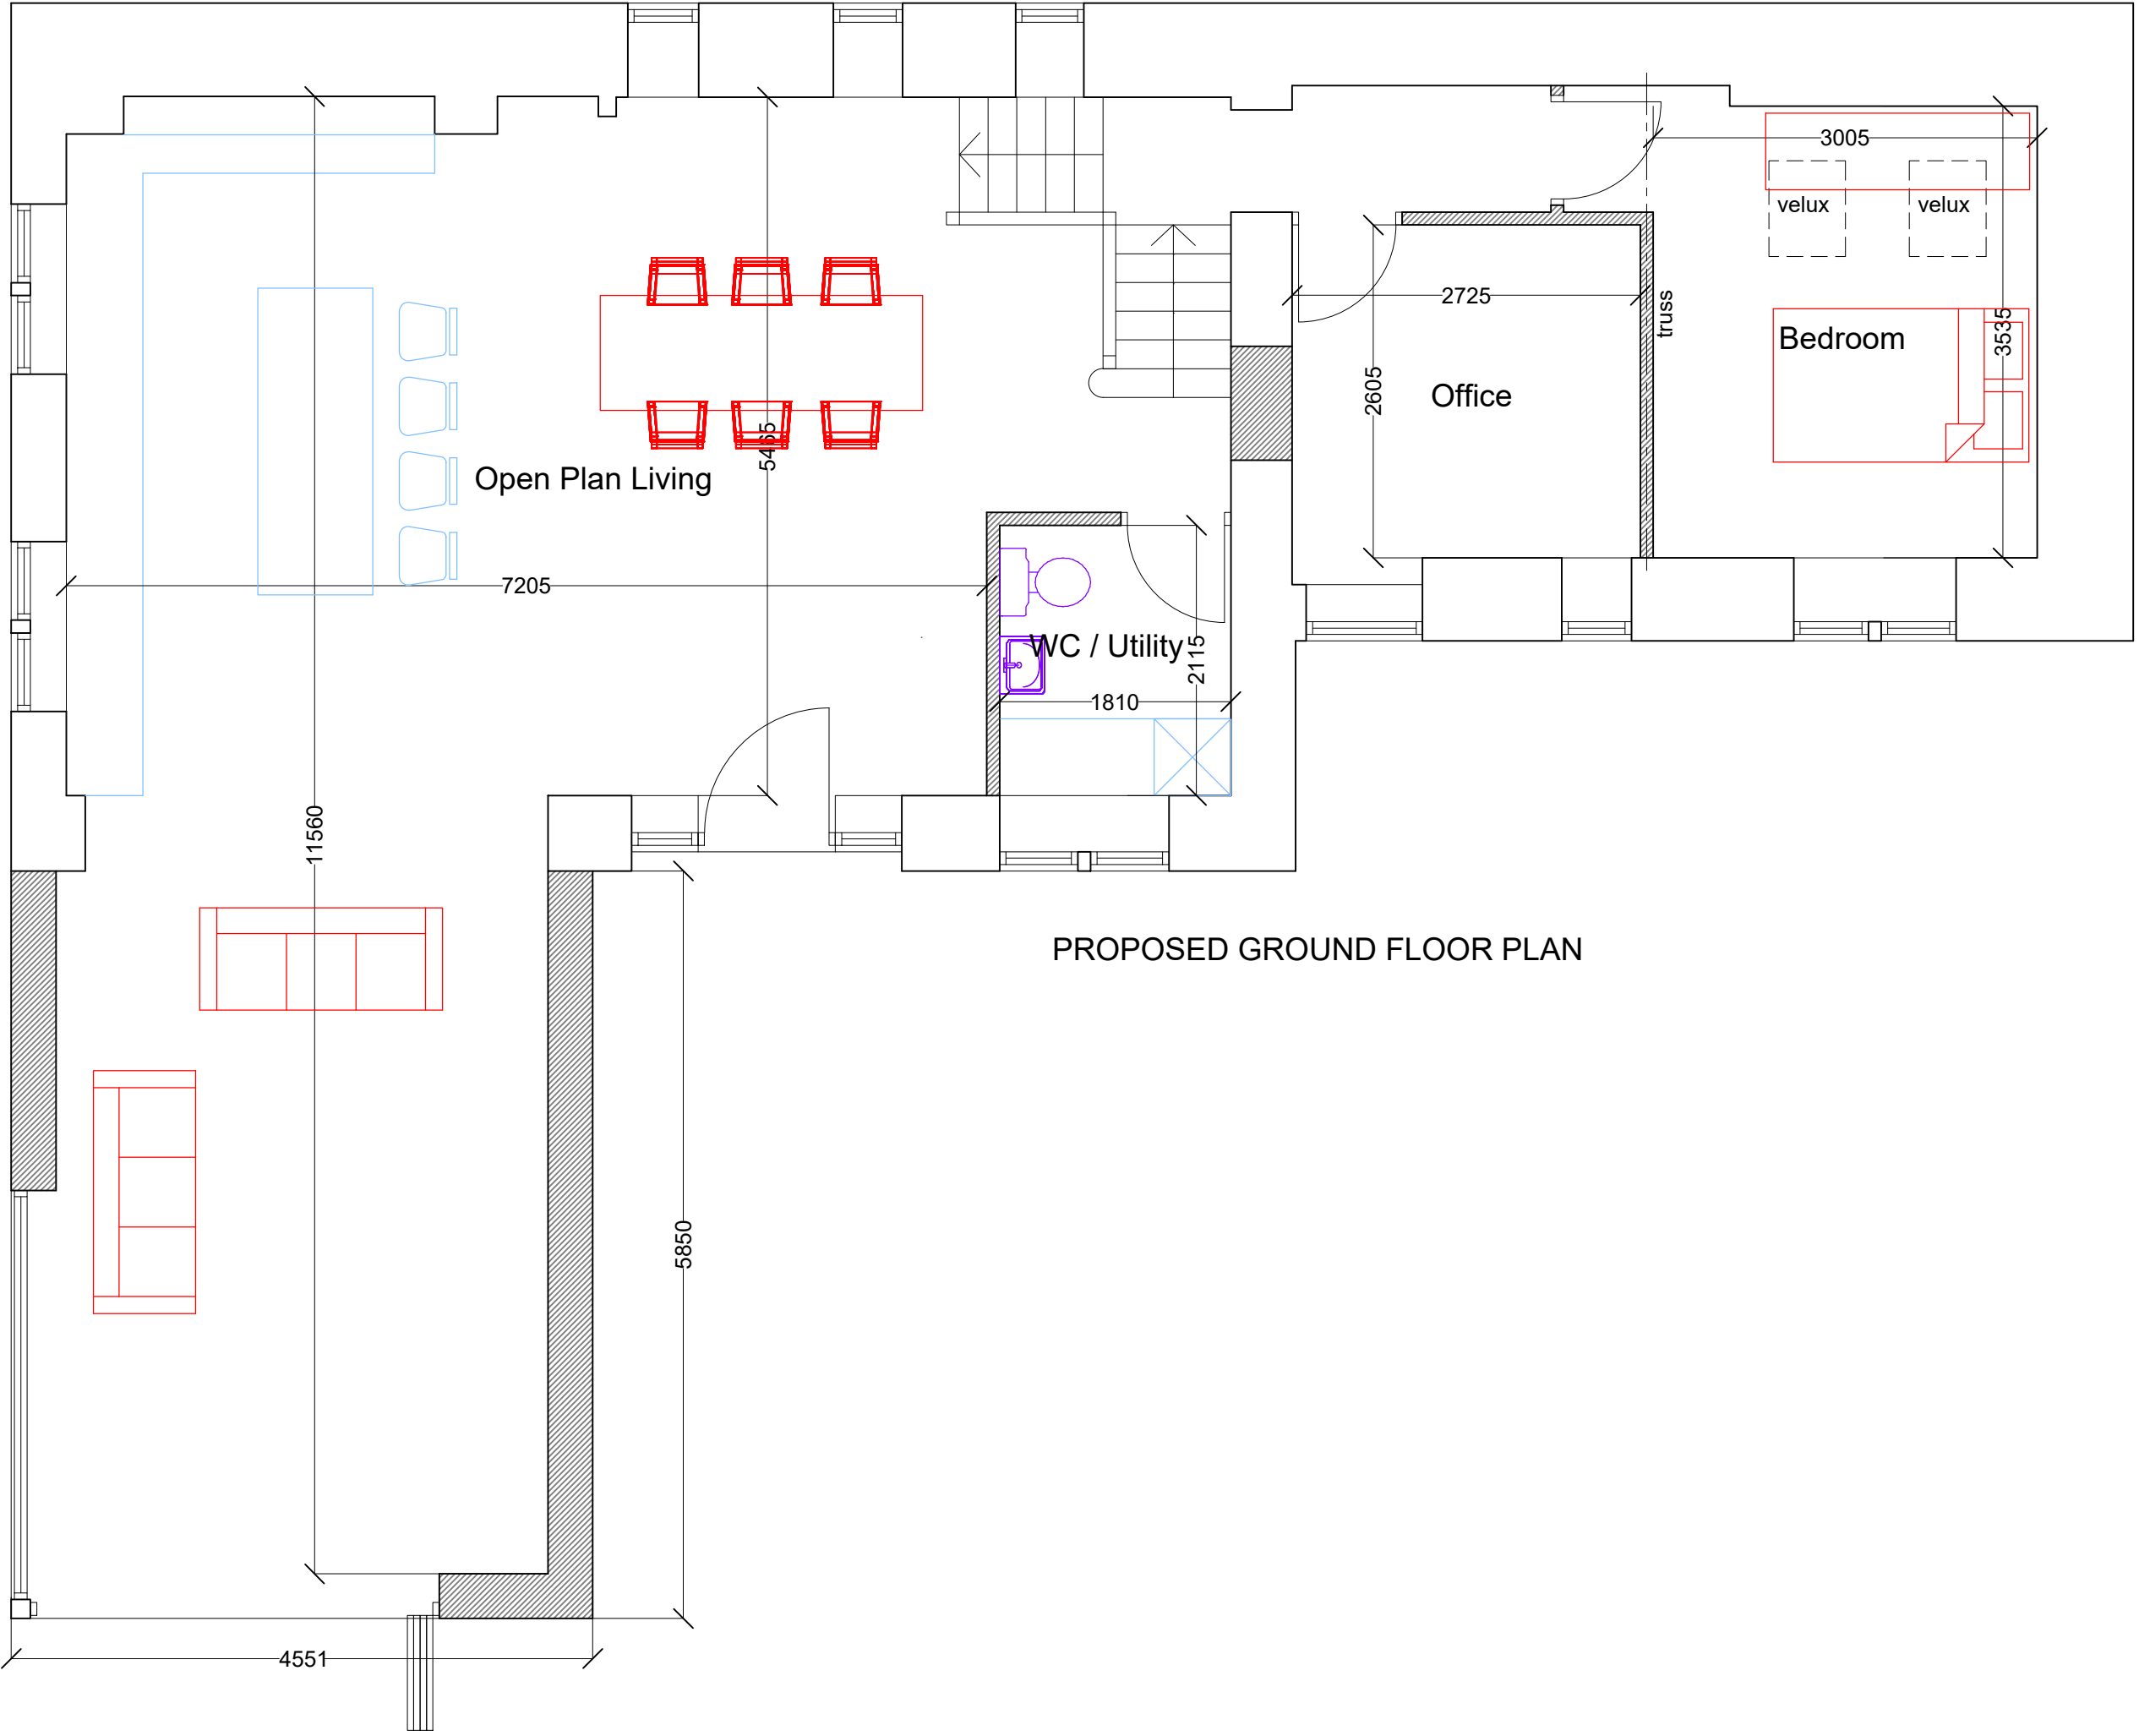

REV :

CLIENT :
Kennedy

ADDRESS :
**Knowsley Barn
Scammonden Road
HX4 0EL**

PROJECT :
Proposed Plans.

DATE :
Feb 2021

ISSUE :
PLANNING: ☒ B.REGULATIONS: ☐ GENERAL: ☐

DRAWING REF :
1859-21-003

REVISION: **-**

SCALE: **1-50**

Drawings are to scale indicated for planning purposes
No scaling permitted for construction purposes
Information on this drawing is copyright. All rights reserved.
No part of this work may be reproduced or transmitted in
any form by any means, either electronically, mechanically,
by photocopying, recording or otherwise stored in any
retrieval system of any nature, without the express consent
of Langley Architectural.

