



All dimensions to be checked on site.  
 Figured dimensions to be read in preference to scaled.  
 BCA accepts no responsibility for any unauthorised amendments to the drawing and does not permit unauthorised copying of the drawing.  
 This drawing is copyright and remains the property of BCA unless otherwise agreed.

Revisions			
Date	Rev	Description	Init.
01.03.21	P1	Issued to client for comment/approval	JKC
17.03.21	P2	Planning issue	JKC

Notes

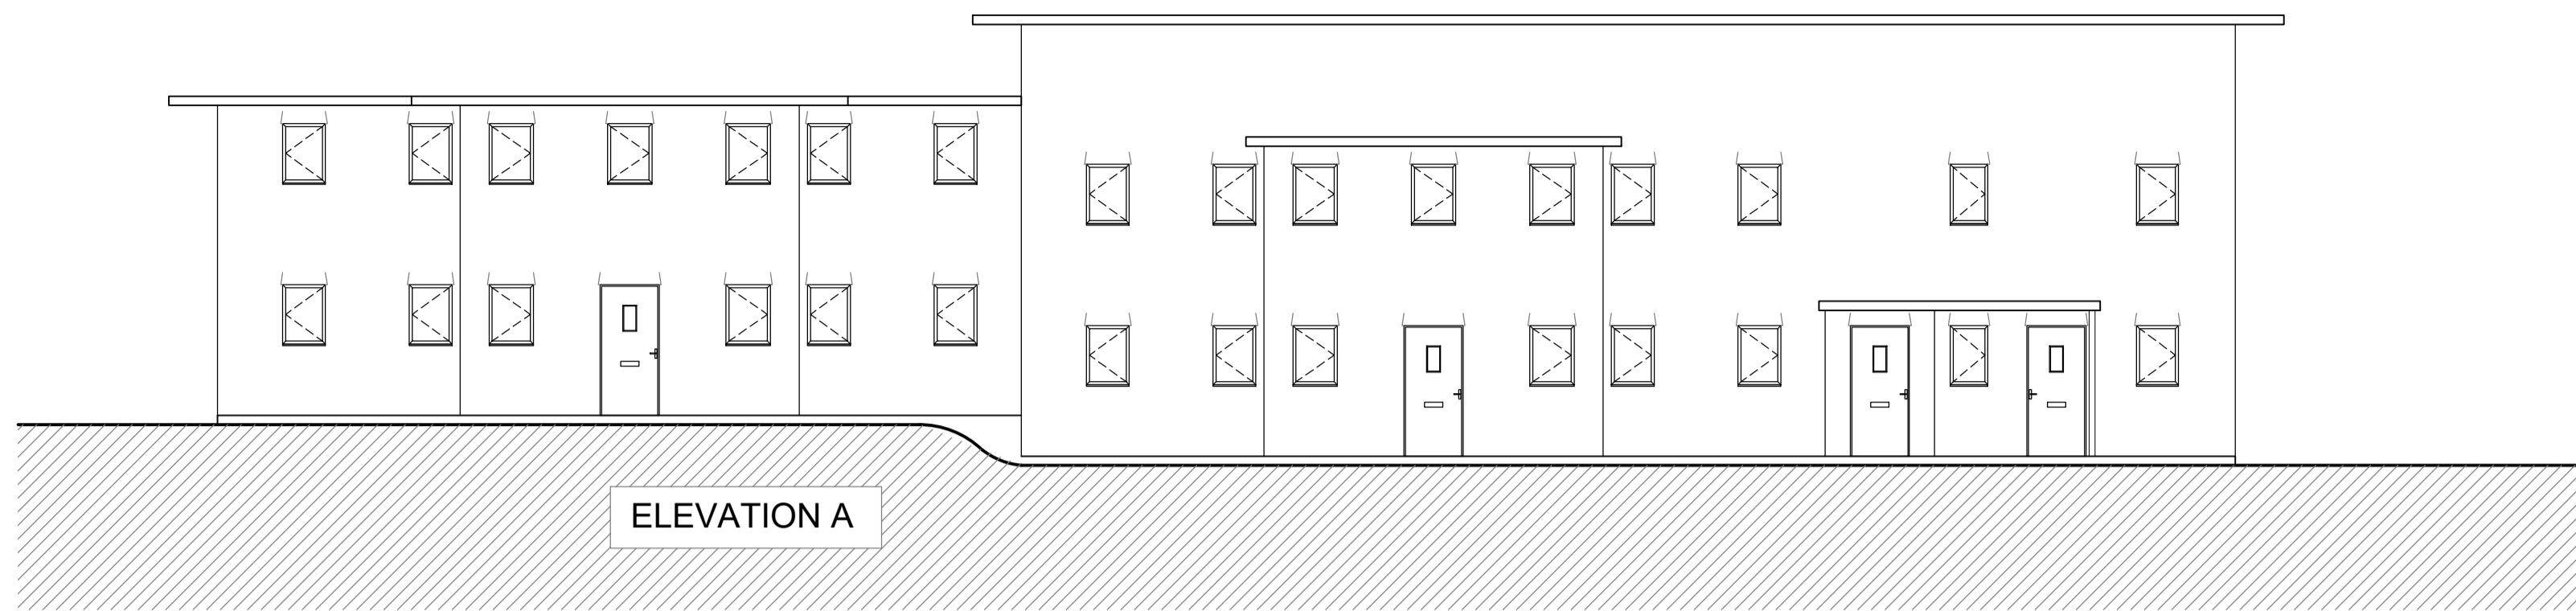


ELEVATION A

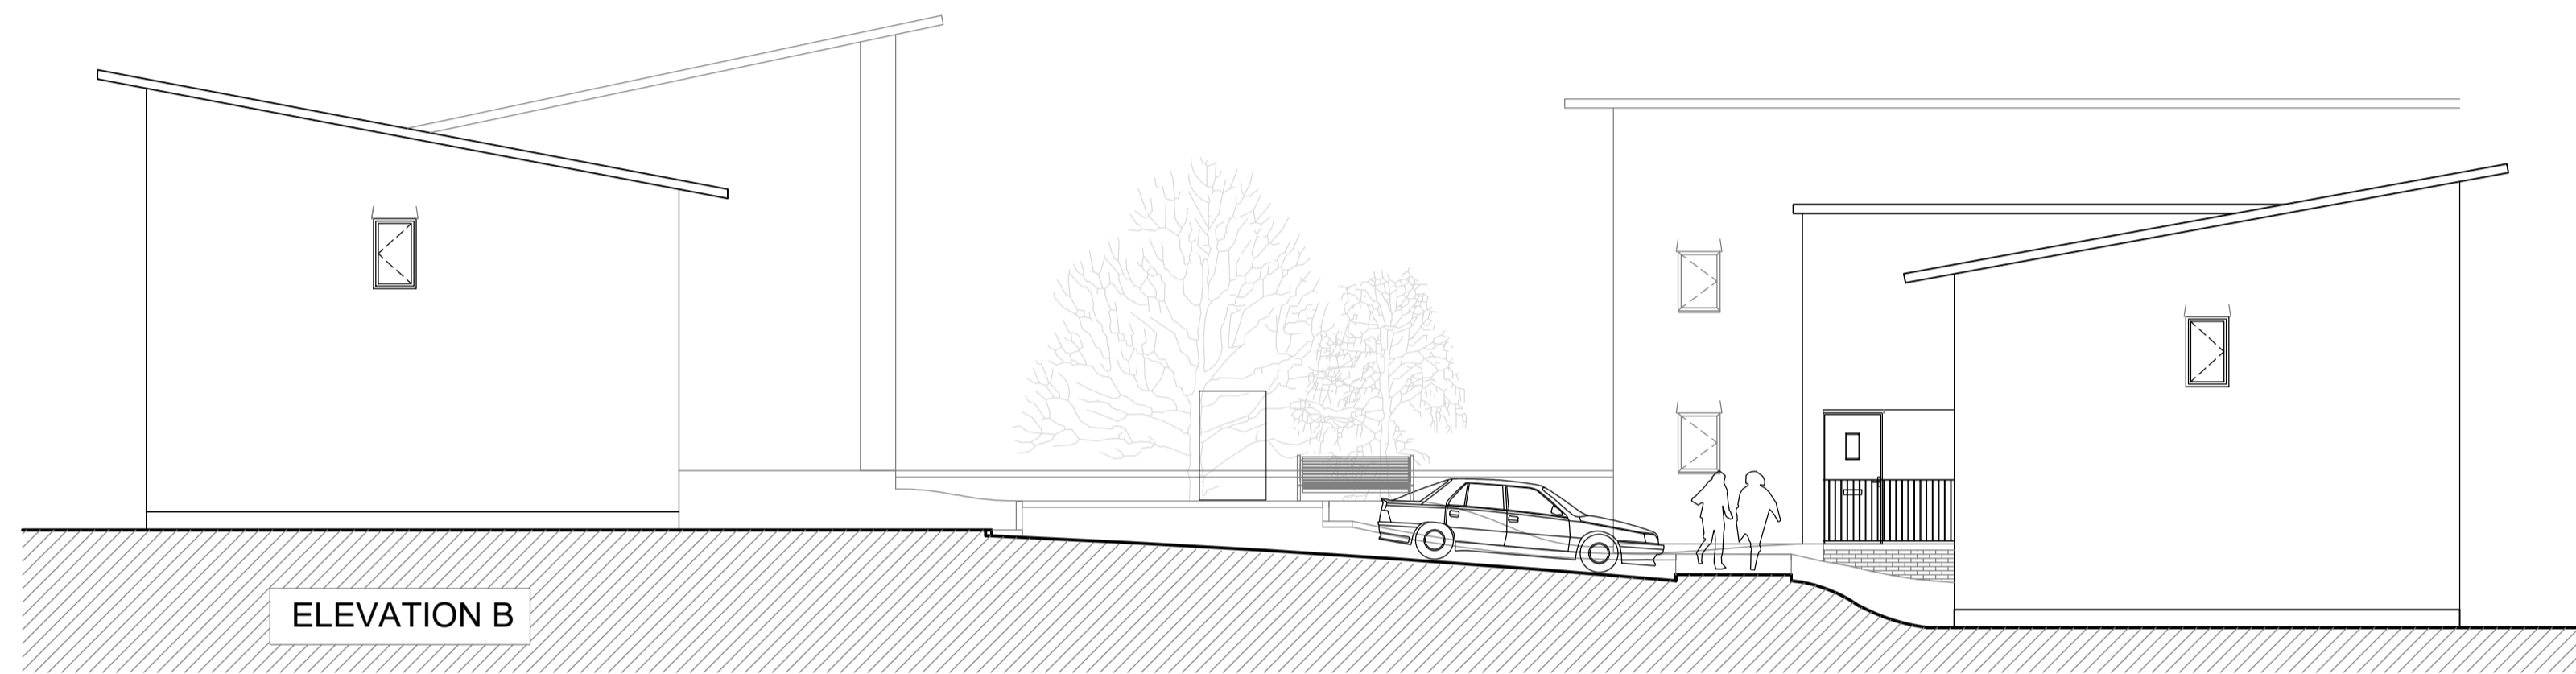


ELEVATION B



ELEVATION C

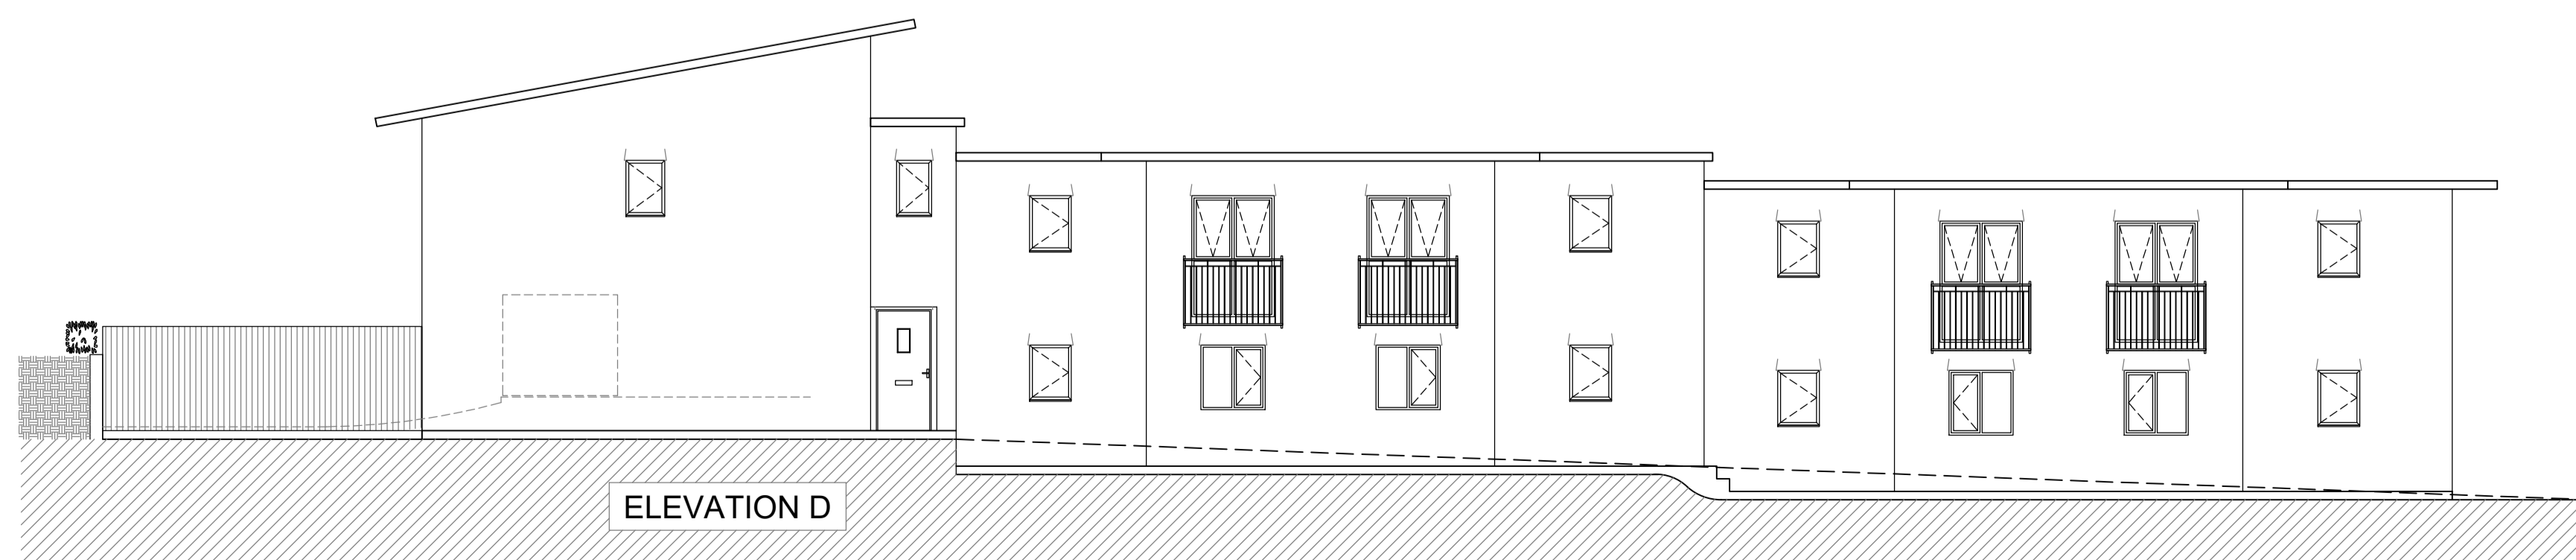

ELEVATION D

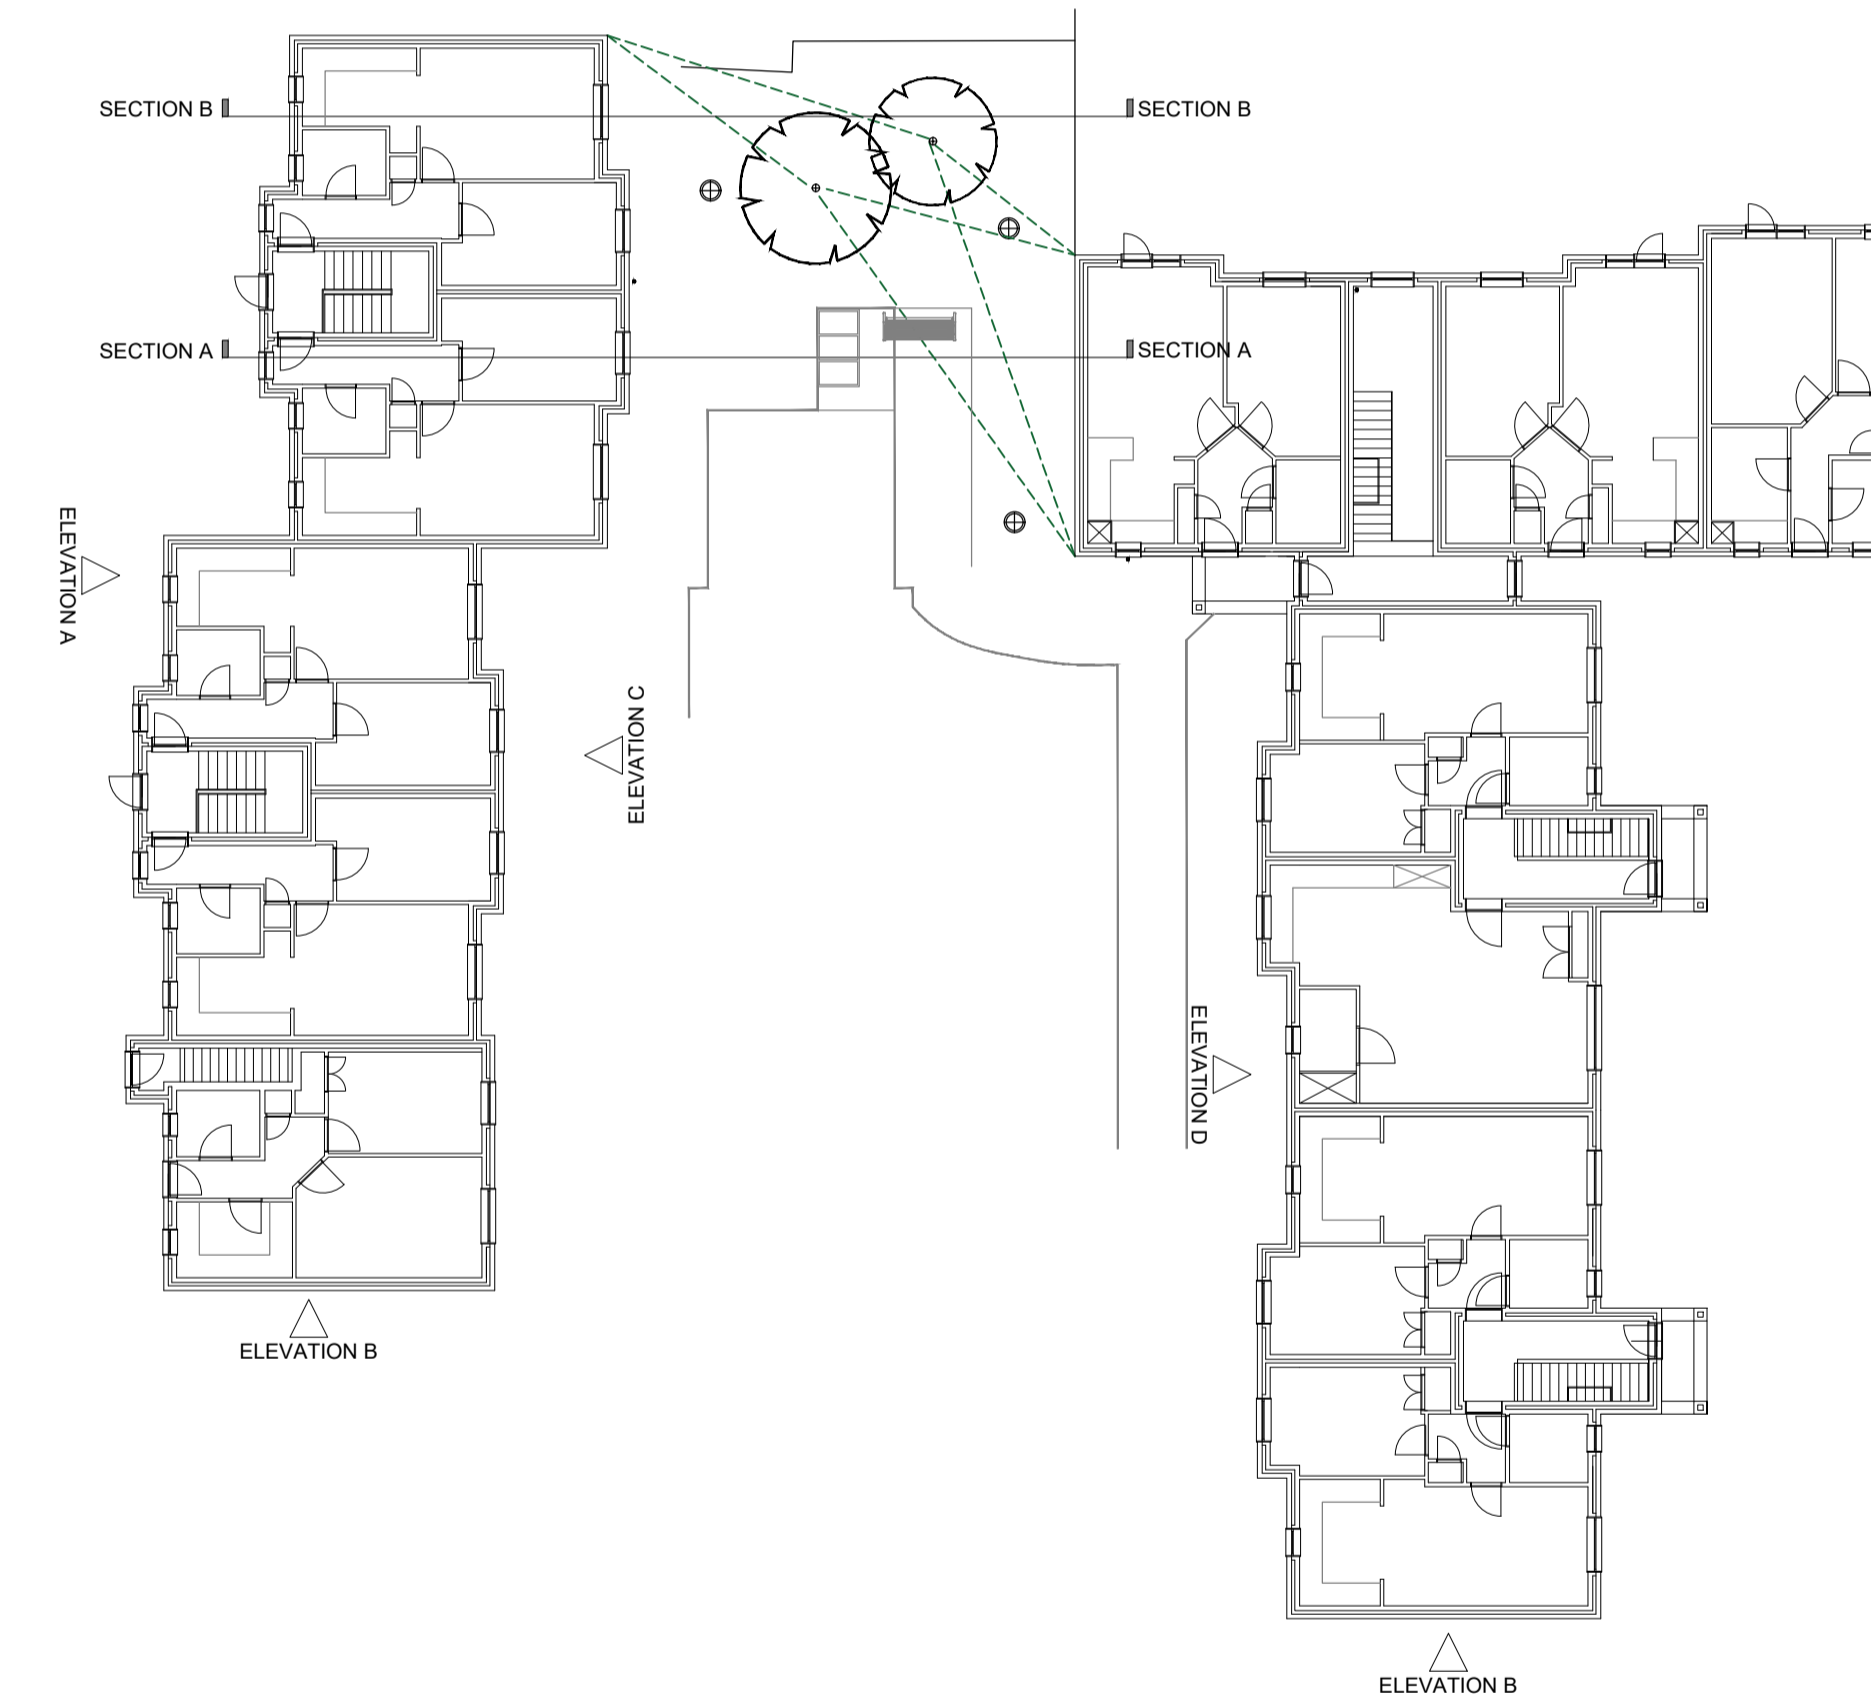

Drawing Status  
**PLANNING**



**BROCK CARMICHAEL**

T +44 (0)151 242 6222 F +44 (0)151 236 4467  
 E office@brockcarmichael.co.uk www.brockcarmichael.co.uk  
 19 Old Hall Street, Liverpool, L3 5JQ

Client  
 Pettit Singleton Associates

Job Title  
 Seabrook Court - Sprinkler Installation

Drawing Title  
 Existing Elevations

Drawing Reference  
 20006c - BCA - XX - XX - DR - A - 05001

Scale @ A1  
 1:100

Drawn  
 JKC

Checked  
 SR

Date  
 Feb '21

BCA Project Ref  
 20.006c

Status  
 S4

Revision  
 P2

