
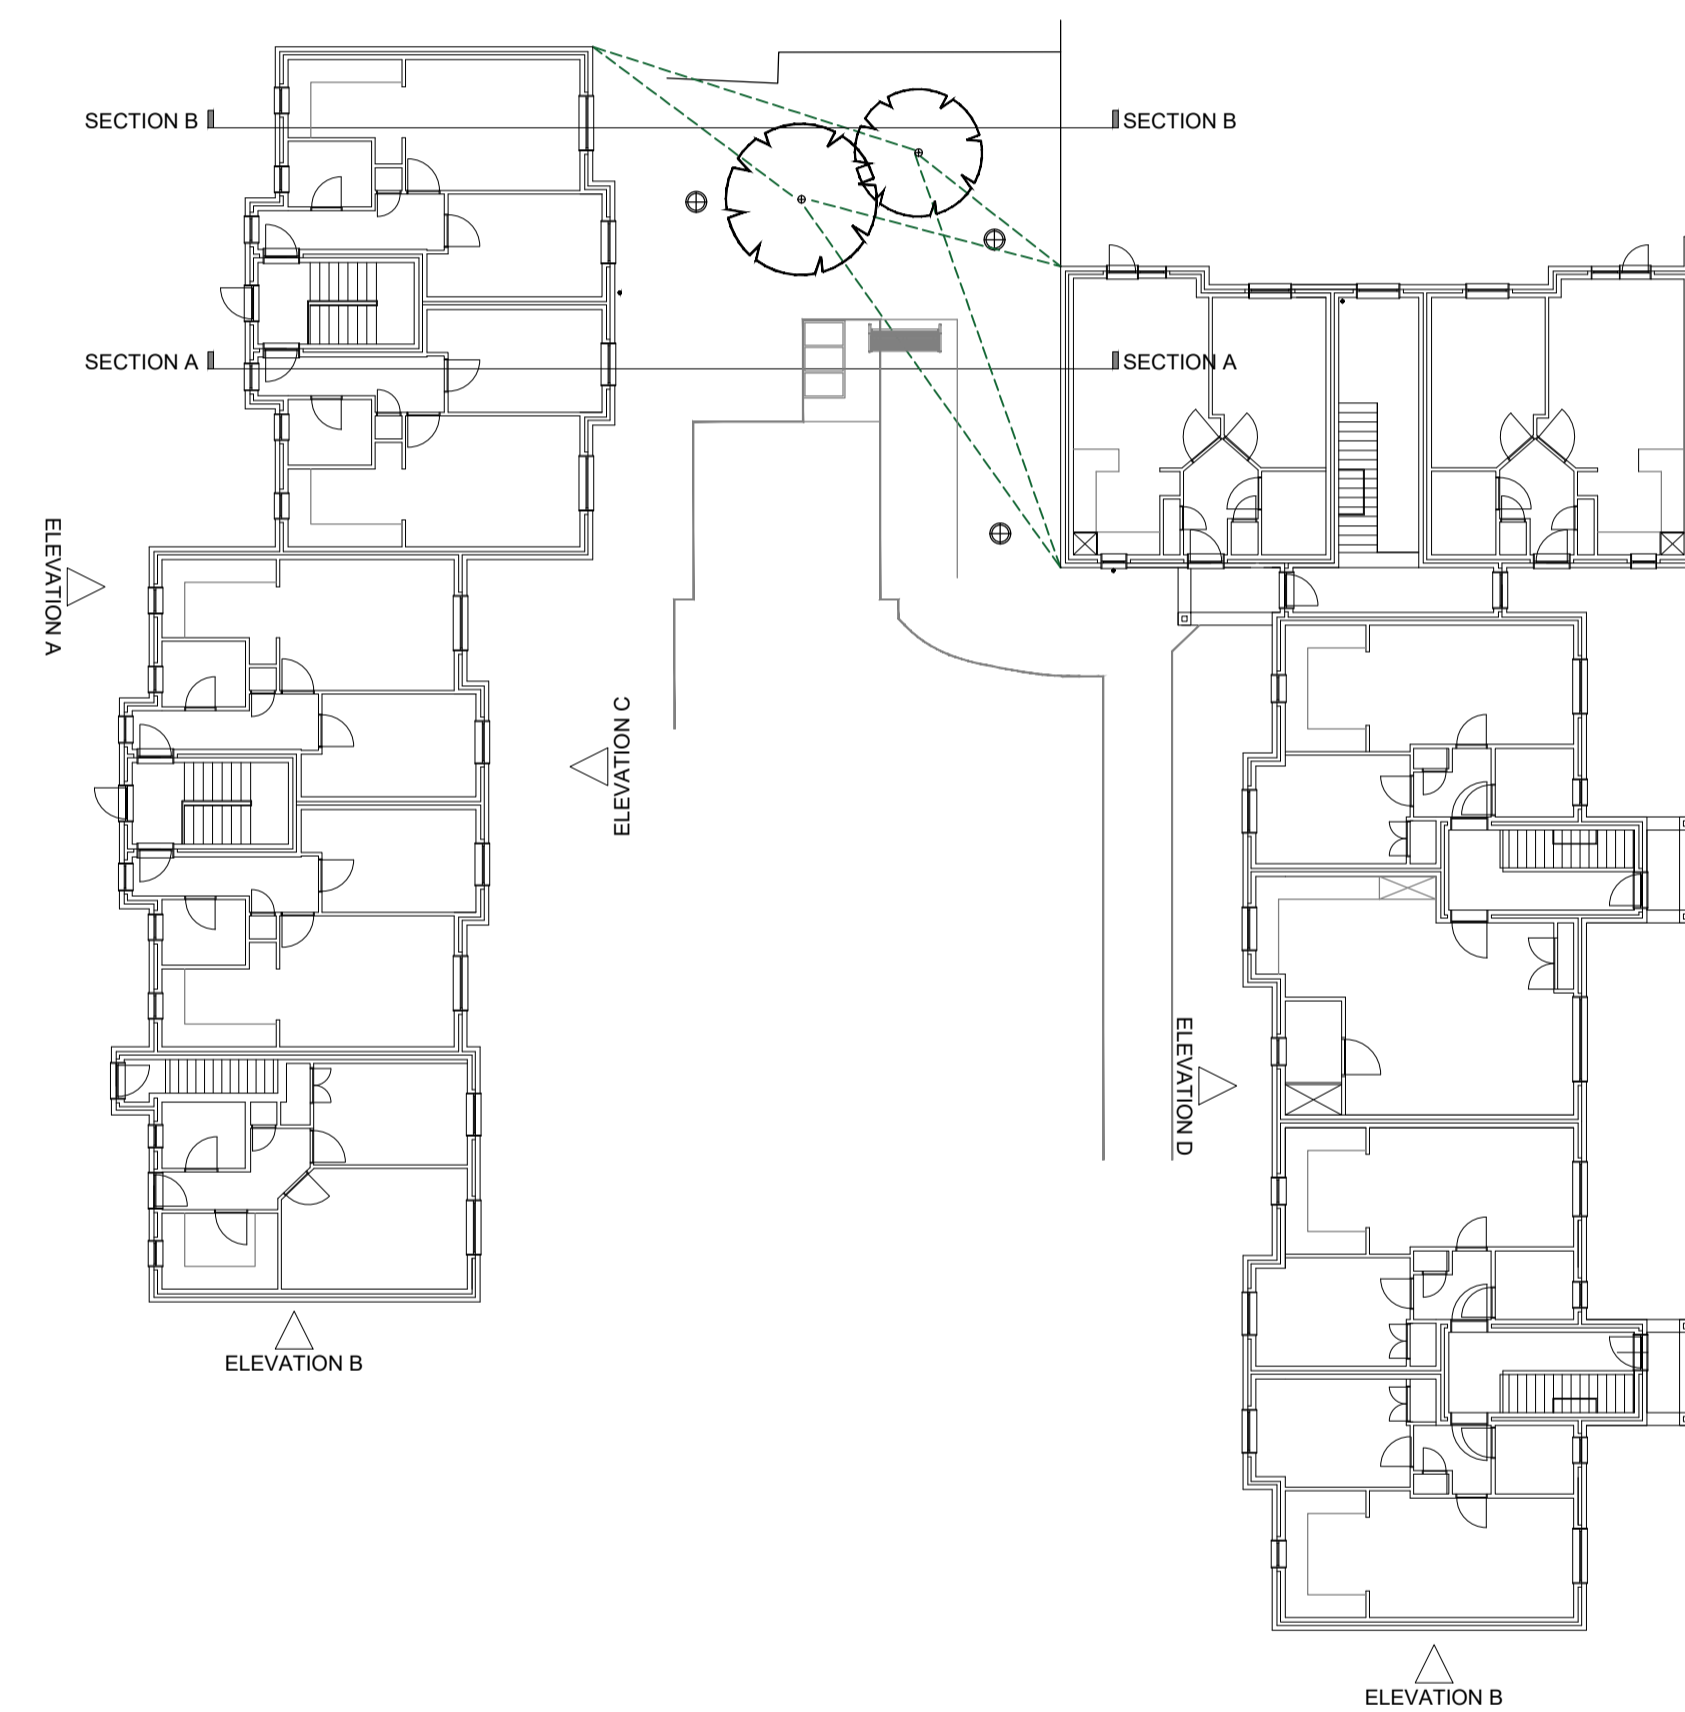
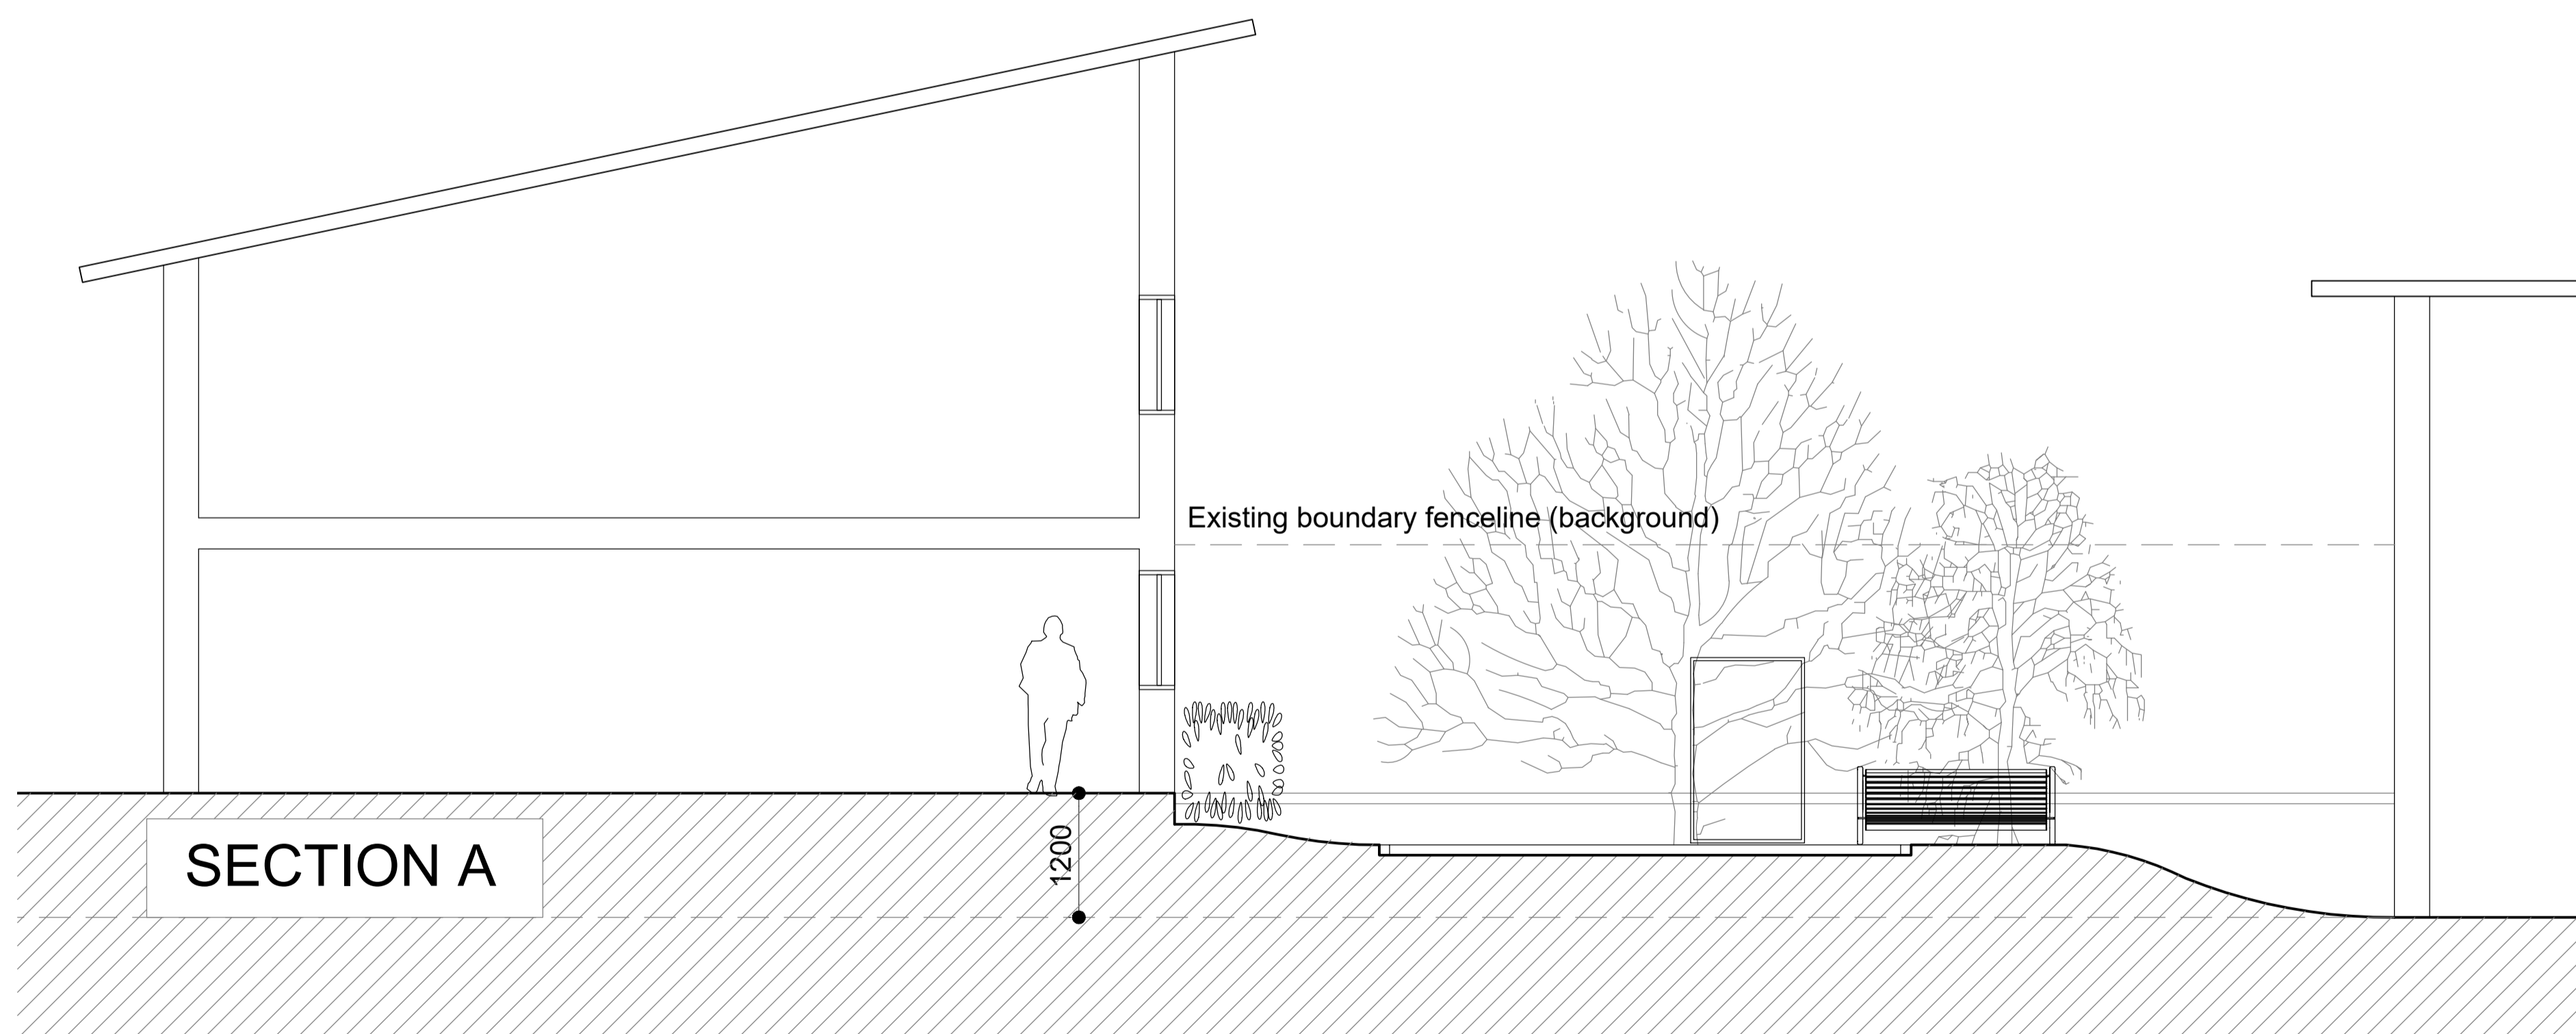


All dimensions to be checked on site.
 Figured dimensions to be read in preference to scaled.
 BCA accepts no responsibility for any unauthorised amendments to the drawing and does not permit unauthorised copying of the drawing.
 This drawing is copyright and remains the property of BCA unless otherwise agreed.

Revisions				
Date	Rev	Description	Init.	
01.03.21	P1	Issued to client for comment/approval	JKC	
17.03.21	P2	Planning issue	JKC	

Notes

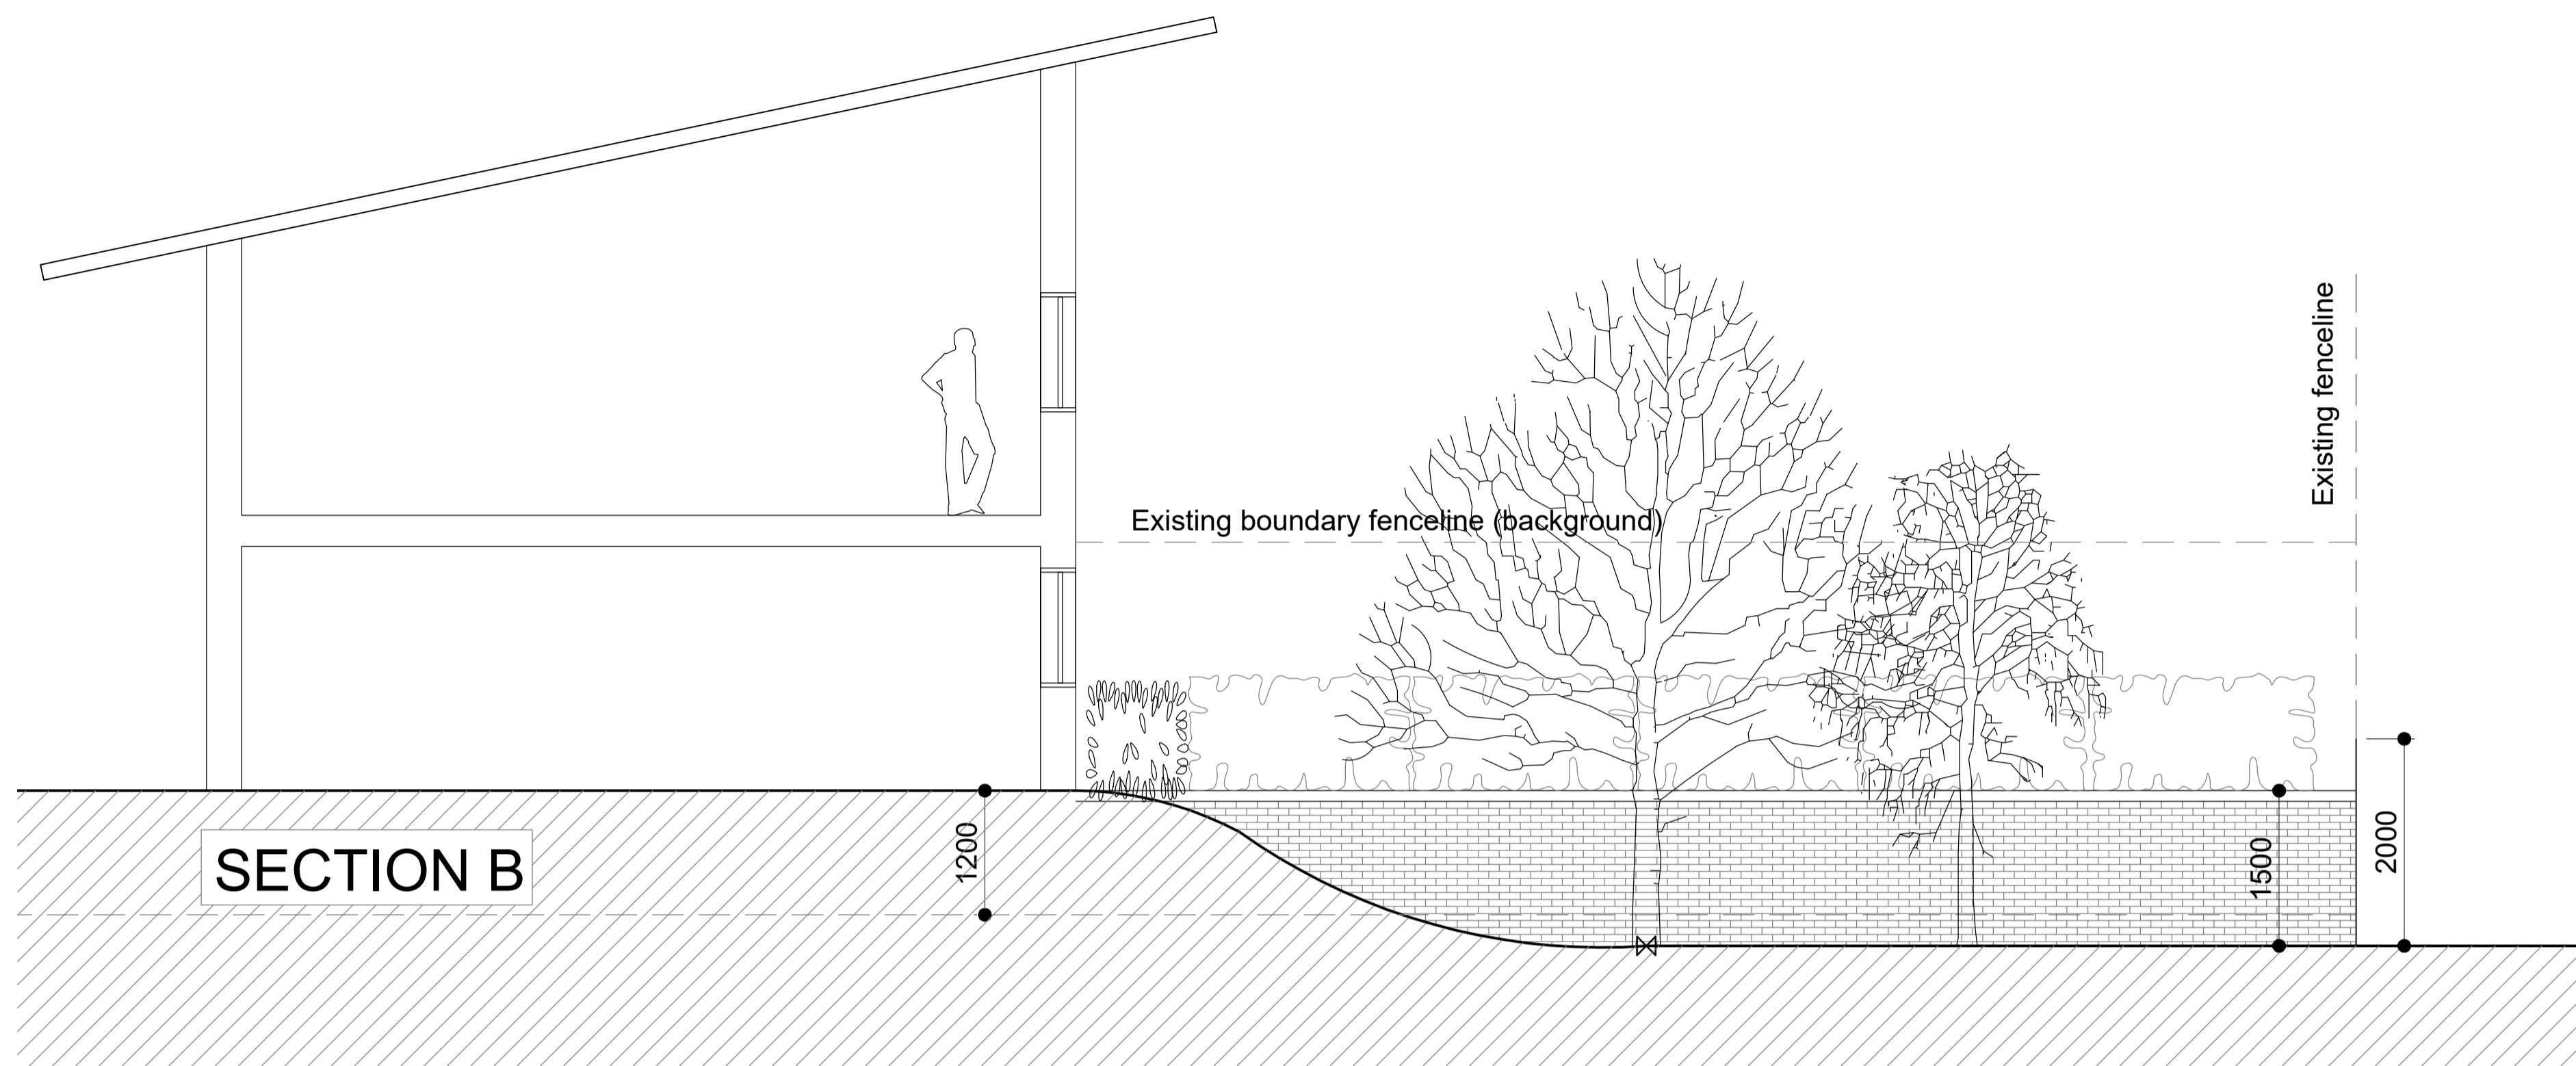

Drawing Status
 PLANNING



BROCK CARMICHAEL

T +44 (0)151 242 6222 F +44 (0)151 236 4467
 E office@brockcarmichael.co.uk www.brockcarmichael.co.uk
 19 Old Hall Street, Liverpool, L3 9JQ

Client
 Pettit Singleton Associates

Job Title
 Seabrook Court - Sprinkler Installation

Drawing Title
 Existing Sections

Drawing Reference	Status	Revision
20006c - BCA - XX - XX - DR - A - 06001	S4	P2

Scale @ A1	Drawn	Checked	Date	BCA Project Ref
1:50	JKC	SR	Feb '21	20.006c

