


All dimensions to be checked on site.  
 Figured dimensions to be read in preference to scaled.  
 BCA accepts no responsibility for any unauthorised amendments to the drawing and does not permit unauthorised copying of the drawing.  
 This drawing is copyright and remains the property of BCA unless otherwise agreed.

Revisions				
Date	Rev	Description	Init.	
01.03.21	P1	Issued to client for comment/approval	JKC	
17.03.21	P2	Layout amended to client feedback	JKC	


Notes

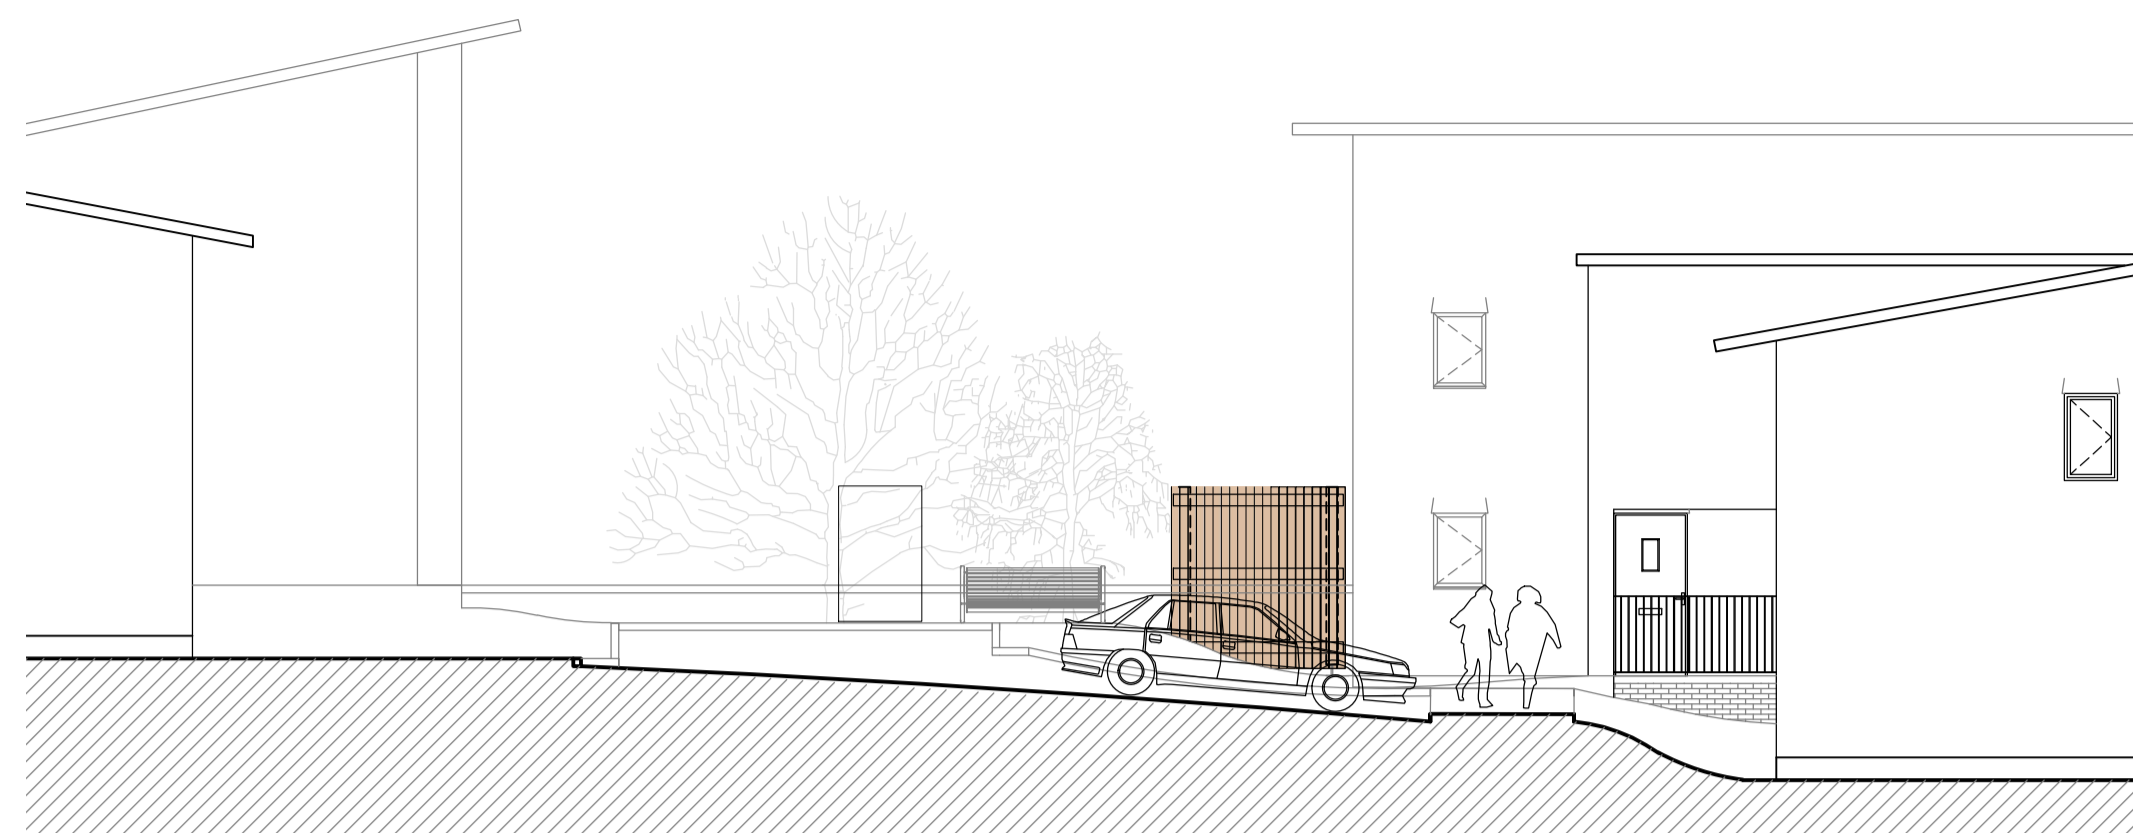


ELEVATION B 1:100




SECTION C 1:100

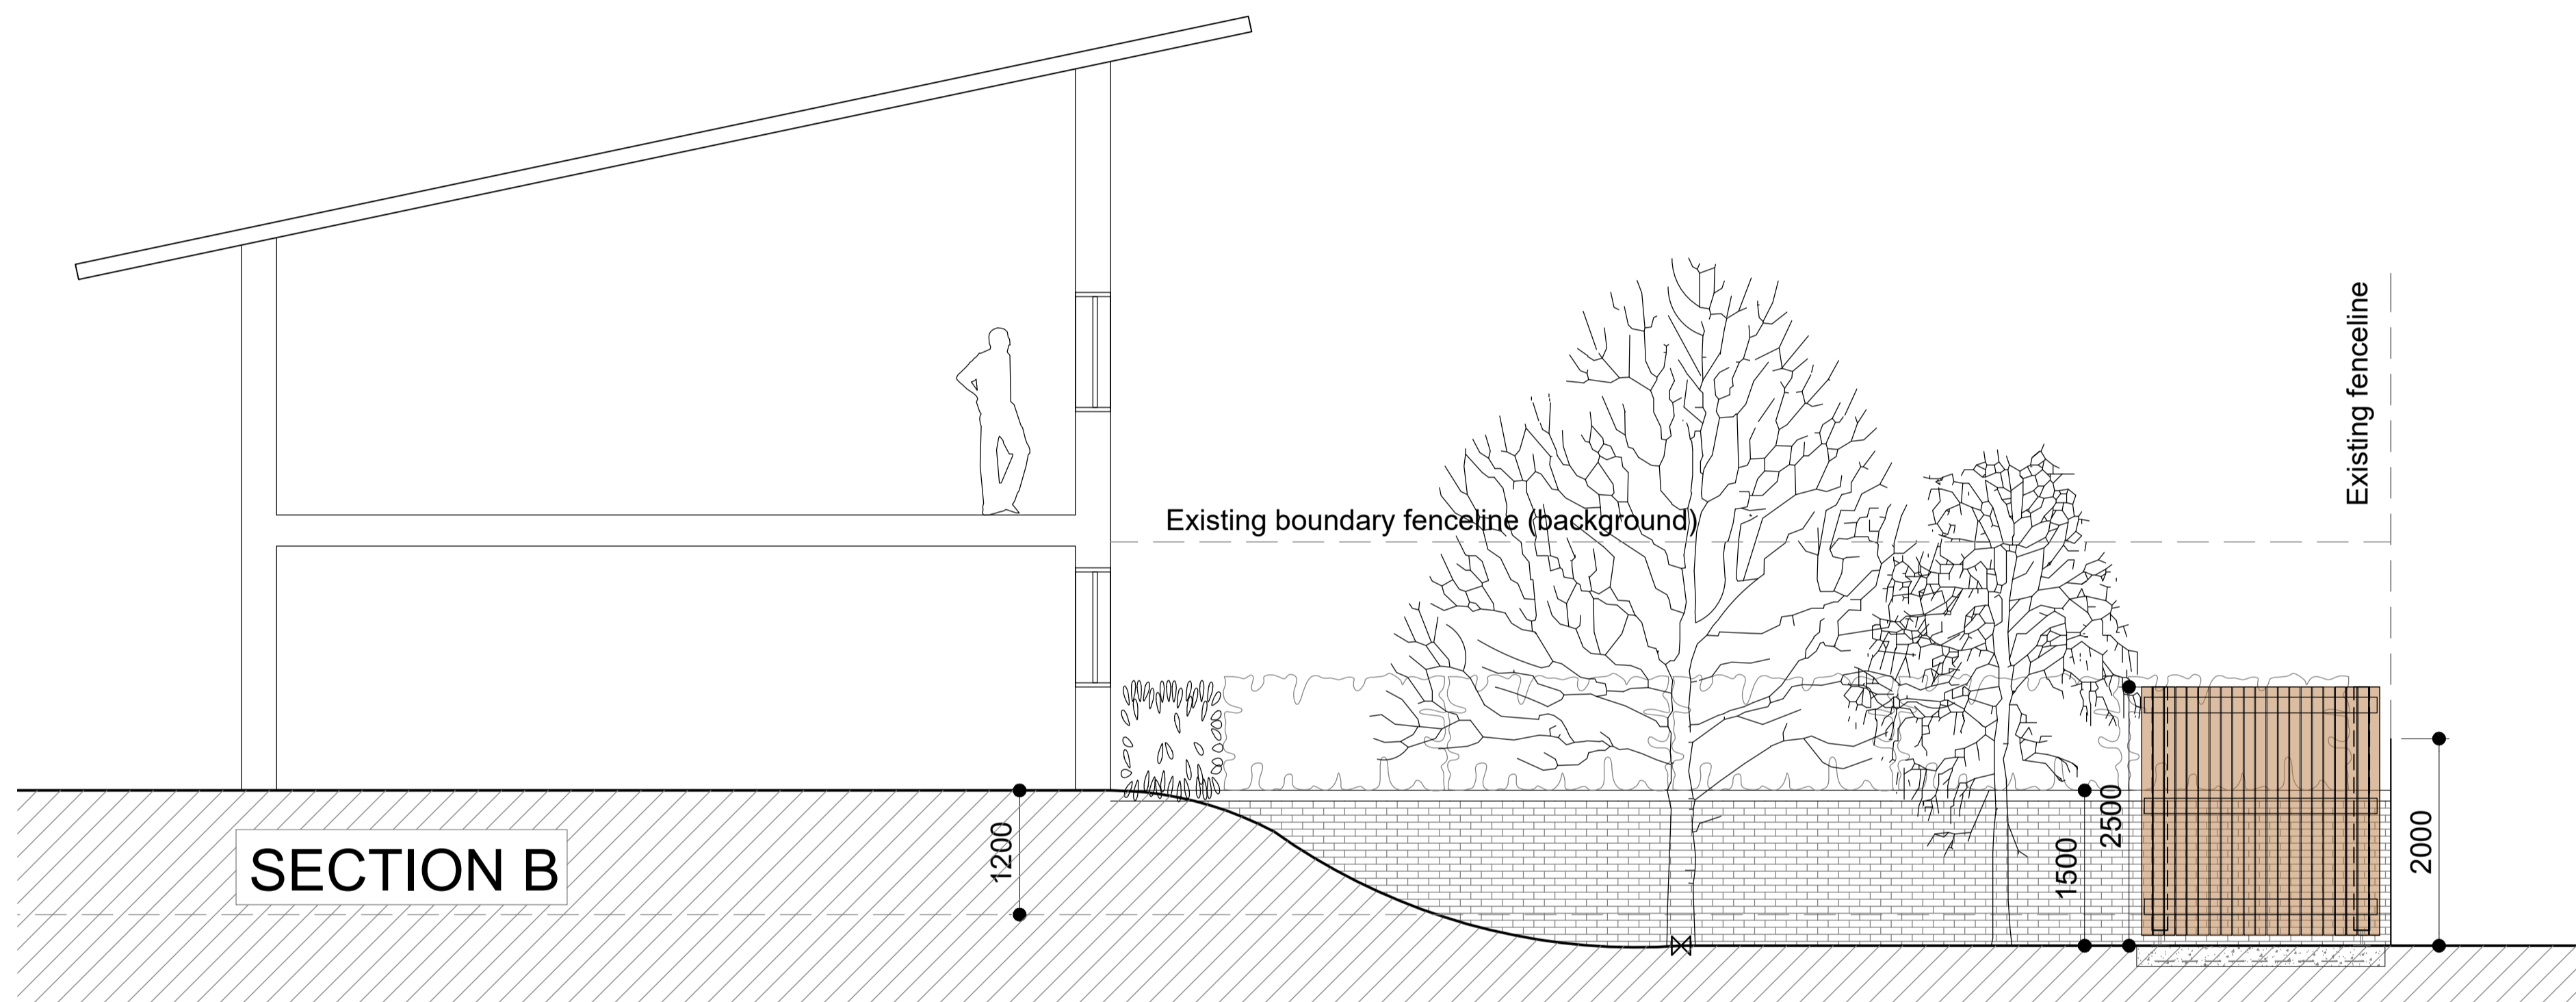

SECTION B

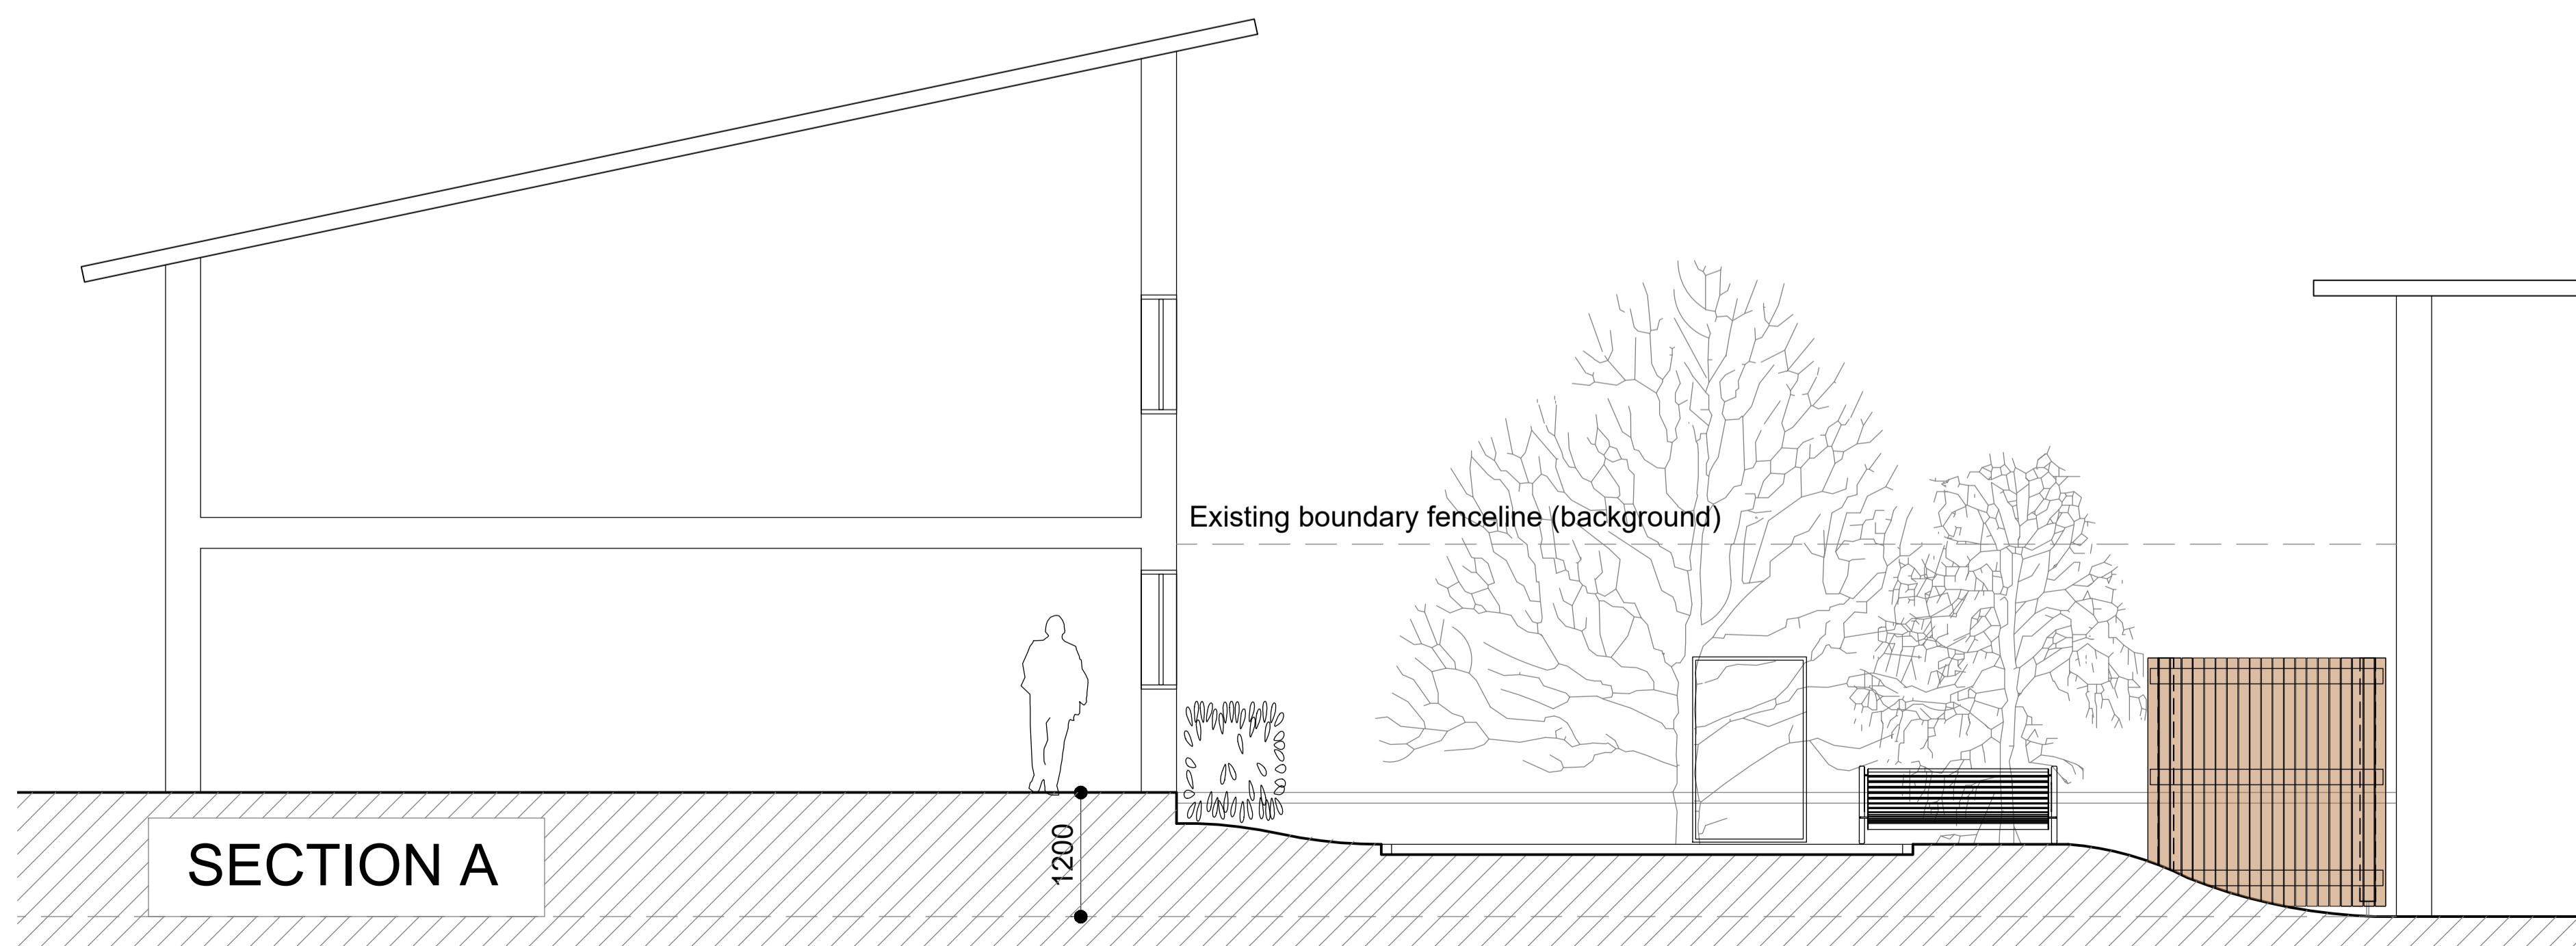

SECTION A

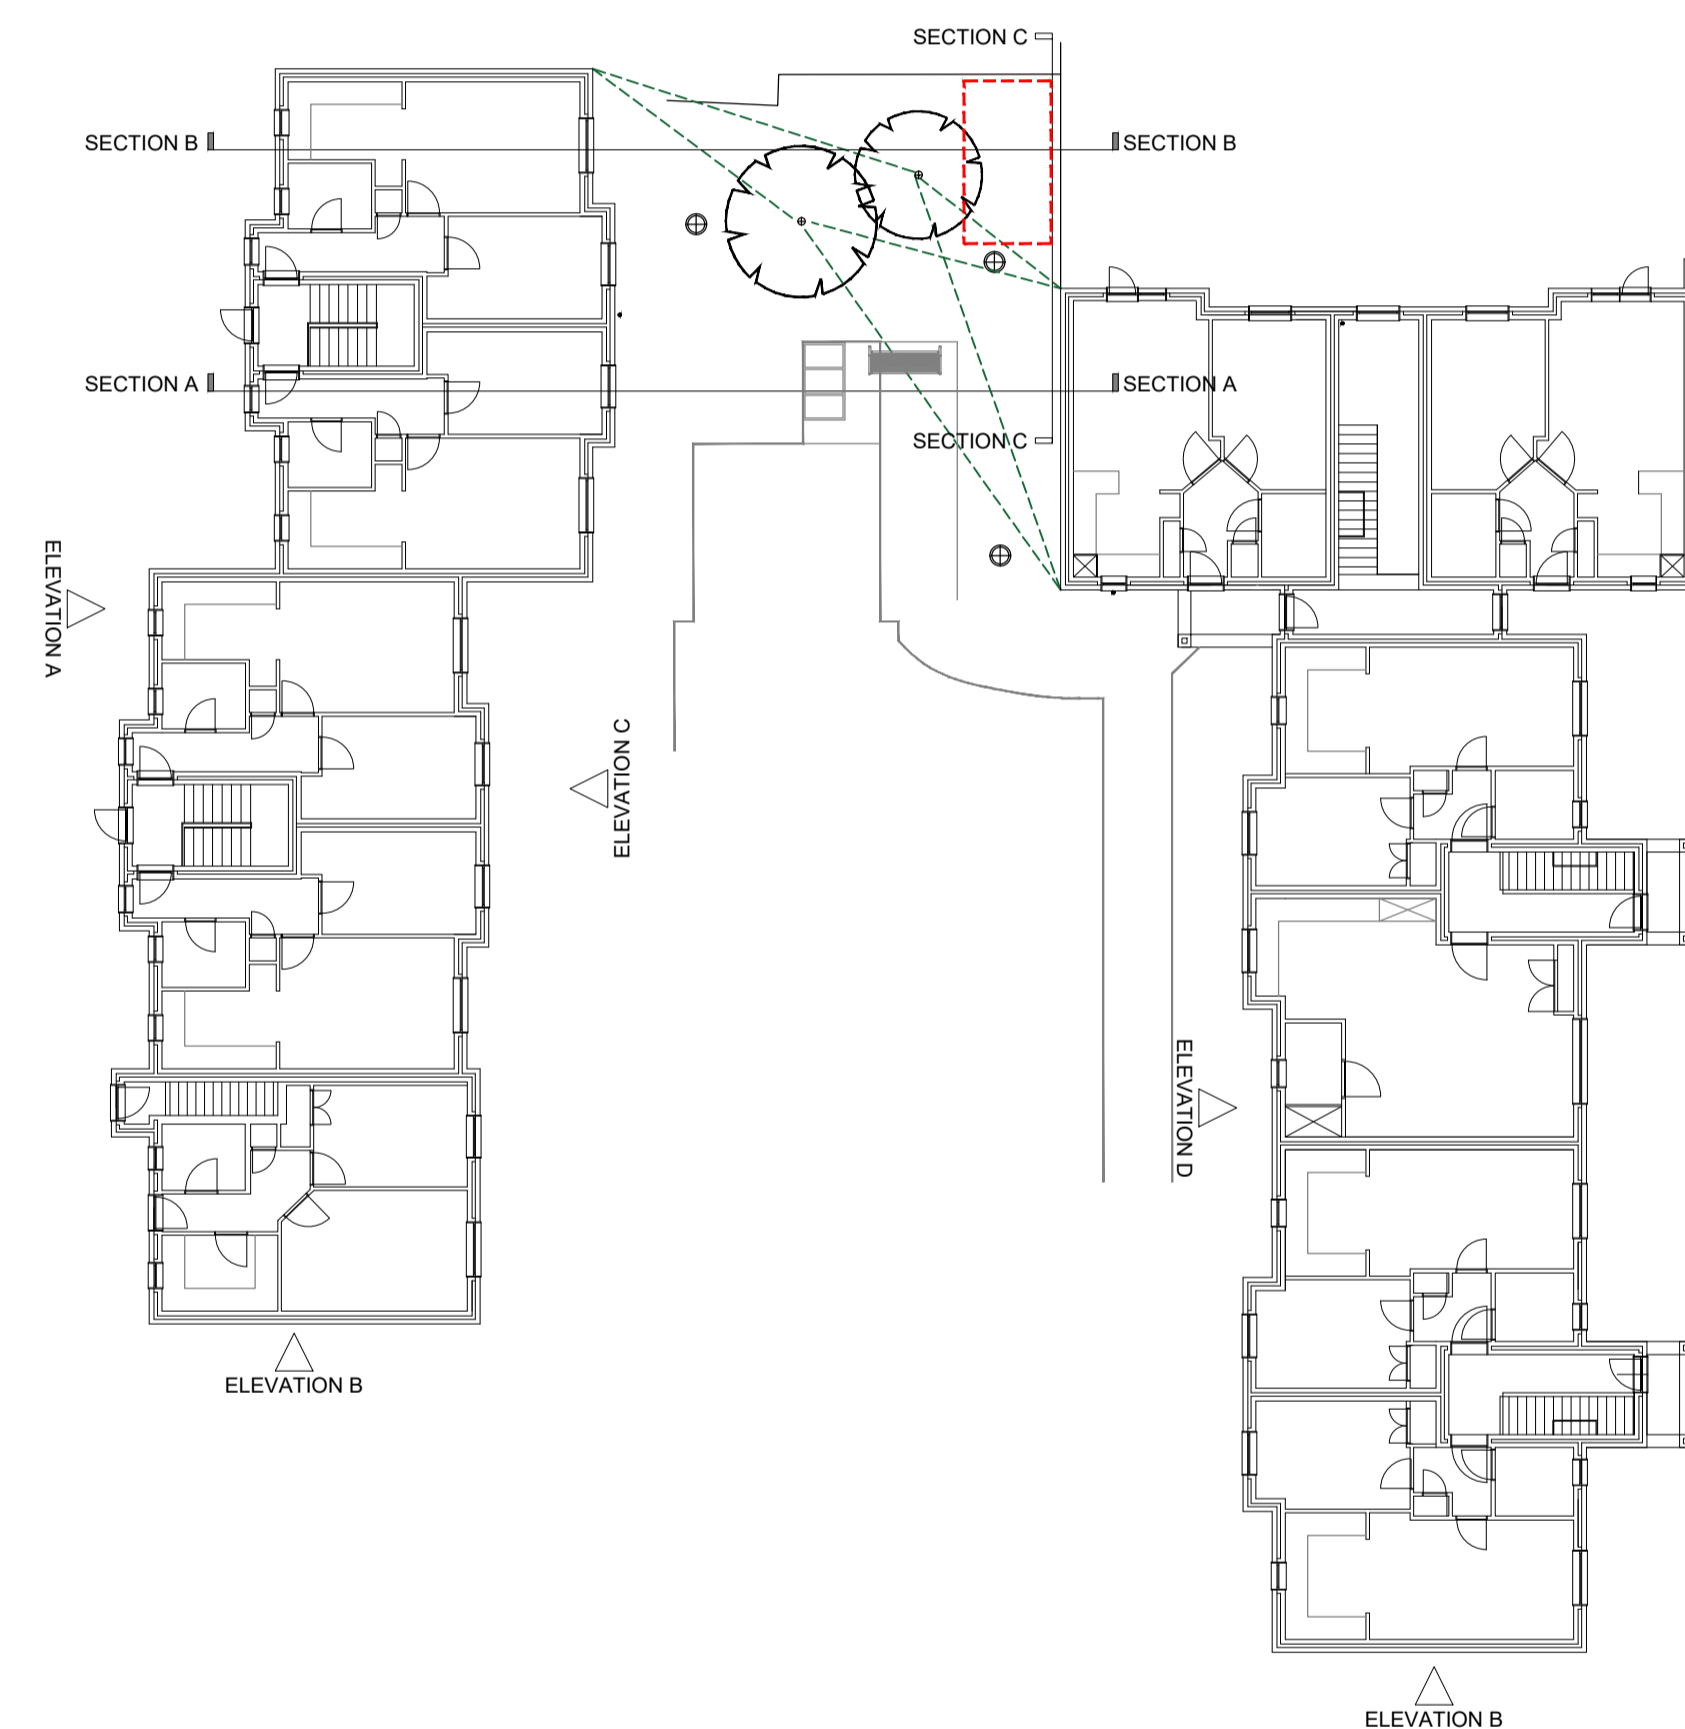

Drawing Status  
 PLANNING



**BROCK CARMICHAEL**

T +44 (0)151 242 6222 F +44 (0)151 236 4467  
 E office@brockcarmichael.co.uk www.brockcarmichael.co.uk  
 19 Old Hall Street, Liverpool, L3 9JQ

Client  
 Pettit Singleton Associates

Job Title  
 Seabrook Court - Sprinkler Installation

Drawing Title  
 Proposed Sections

Drawing Reference  
 20006c - BCA - XX - XX - DR - A - 06002

Scale @ A1  
 1:50

Status  
 S4

Revision  
 P2

