

All dimensions to be checked on site.  
 Figured dimensions to be read in preference to scaled.  
 BCA accepts no responsibility for any unauthorised amendments to the drawing and does not permit unauthorised copying of the drawing.  
 This drawing is copyright and remains the property of BCA unless otherwise agreed.

Revisions			
Date	Rev	Description	Init.
04.03.21	P1	Issued for client's feedback/approval	JKC
17.03.21	P2	Planning issue	JKC


Notes



ELEVATION A




ELEVATION B

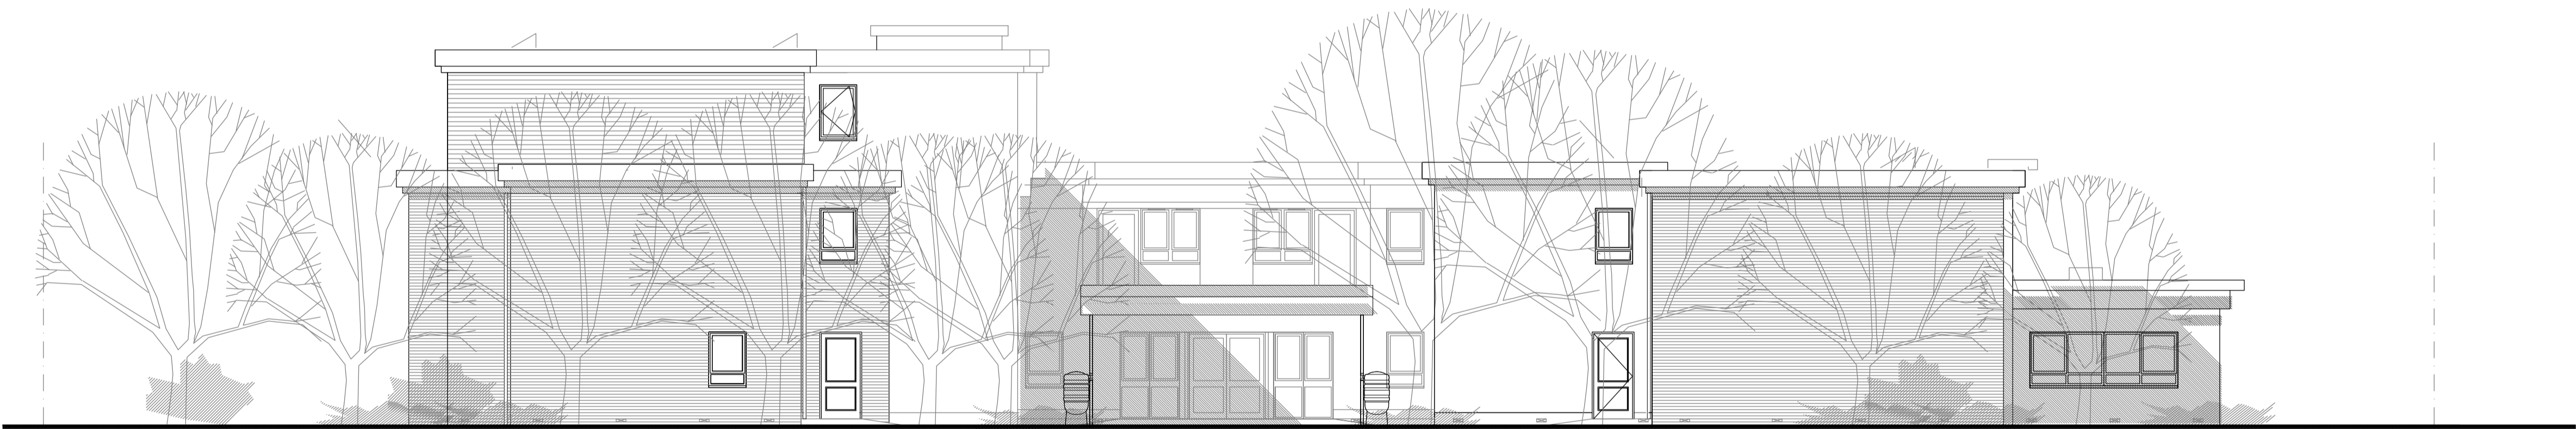

ELEVATION C



ELEVATION D

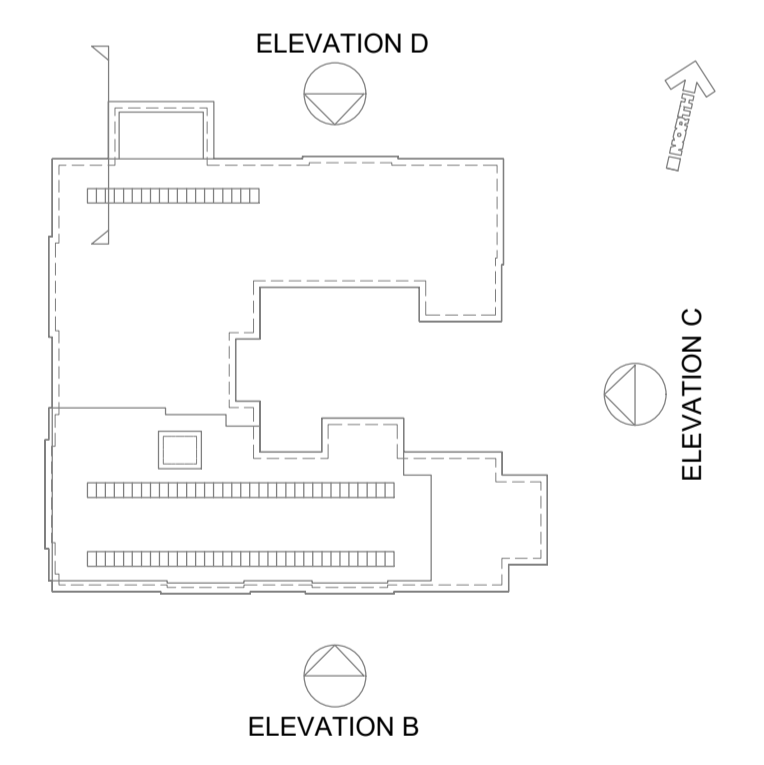

Drawing Status  
**PLANNING**



**BROCK CARMICHAEL**

T +44 (0)151 242 6222 F +44 (0)151 236 4467  
 E office@brockcarmichael.co.uk www.brockcarmichael.co.uk  
 19 Old Hall Street, Liverpool, L3 6JQ

Client		Pettit Singleton Associates	
Job Title		The Elms - Sprinkler Installation	
Drawing Title		Existing Elevations	
Drawing Reference	20006d - BCA - XX - XX - DR - A - 05001	Status	S4
Scale @ A1	1:100	Drawn	JKC
Checked	SR	Date	Feb '21
BCA Project Ref	20.006d	Revision	P2

