


E East (Side) Elevation
scale 1:200

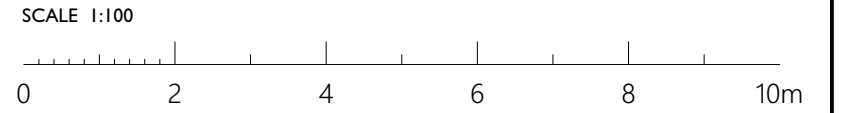

BOUNDARY LINE



SLATE ROOF TILES IN BROWN

DOUBLE GLAZED ROOFLIGHTS

DOUBLE GLAZED WINDOWS
BROWN ALUMINIUM FRAMES

BRICK WALLS IN BUFF MULTI

SOLID ALUMINIUM PANELS IN BROWN

E East (Side) Elevation
scale 1:100

PLANNING

© Eyal Moran Architects LTD. Do not reproduce the drawing without written permission.



EYAL MORAN ARCHITECTS

Rowlandson House
289-297 Ballards Lane
London N12 8NP

+44 (0)20 8369 6057
info@emarchitects.co.uk
www.emarchitects.co.uk

PROJECT
115-117 Daws Ln, London NW7 4SJ
DRAWING SCALE 1:100 @ A3 DRAWN BY OF
Proposed East (Side) Elevation
PROJECT NO / DRAWING NO REVISION
12105/P010