

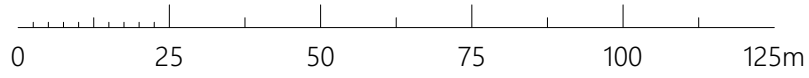


SCALE 1:1250

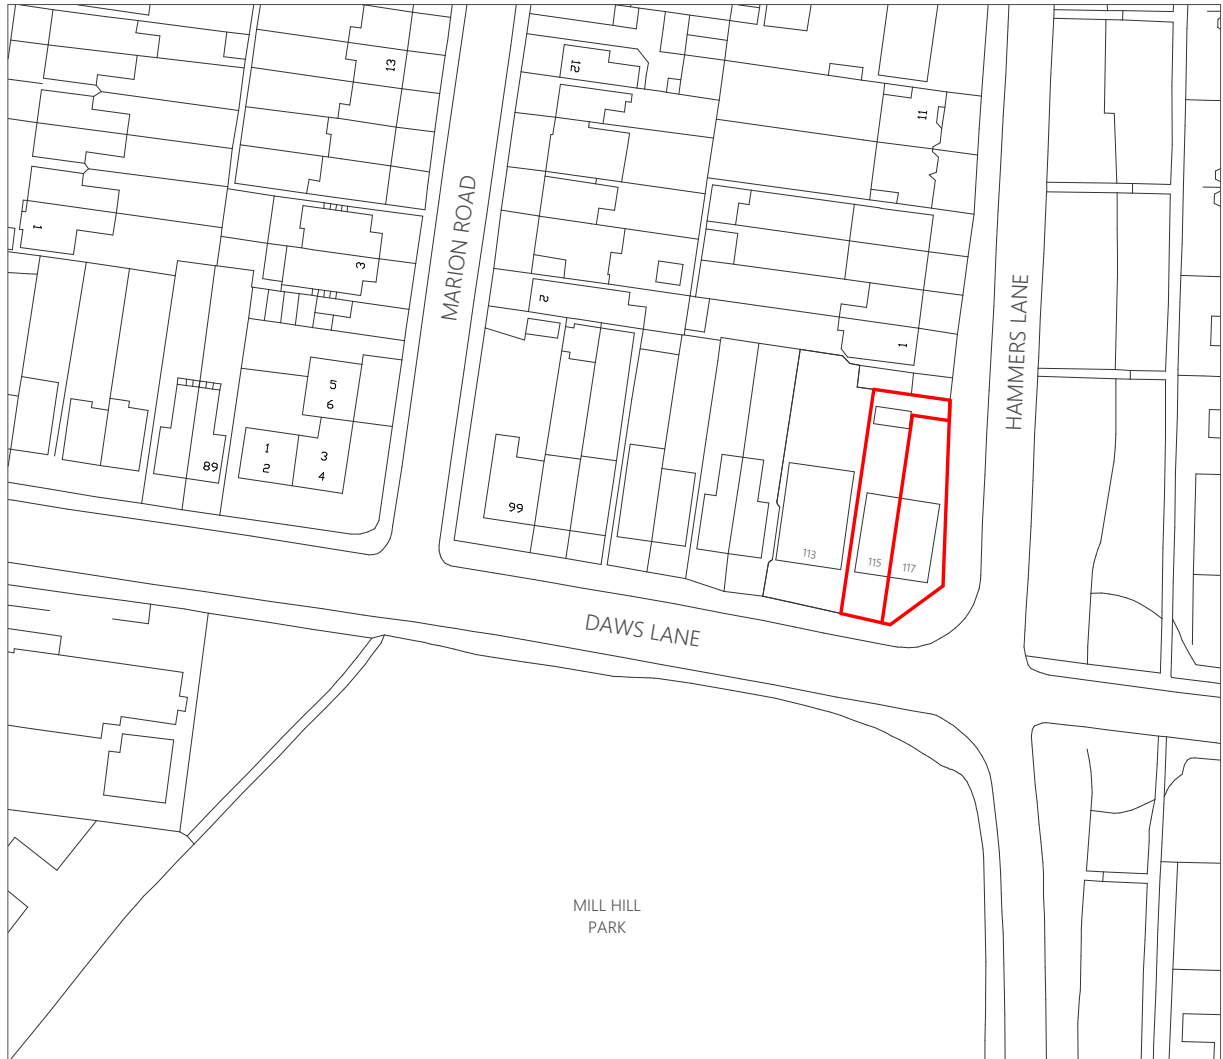

PROJECT NORTH

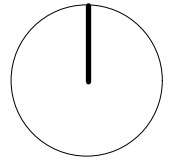

MILL HILL PARK

© Eyal Moran Architects LTD. Do not reproduce the drawing without written permission.



**EYAL MORAN ARCHITECTS**

Rowlandson House  
289-297 Ballards Lane  
London N12 8NP

+44 (0)20 8369 6057  
info@emarchitects.co.uk  
www.emarchitects.co.uk

PROJECT  
115-117 Daws Ln, London NW7 4SJ

DRAWING SCALE 1:1250 @ A4 DRAWN BY

Ordnance Survey Map

PROJECT NO / DRAWING NO  
12105/P001

REVISION