


SCALE 1:100

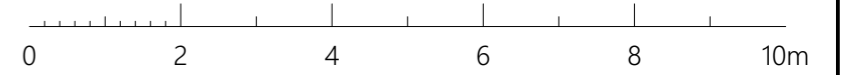

**N** North (Rear) Elevation  
scale 1:200



**N** North (Rear) Elevation  
scale 1:100

**PLANNING**

E:\Work\Google Drive\12105 115-117 Daws Lane, London NW7 4SJ\12105 115-117 Daws Lane, London NW7 4SJ.pln 08/04/2021 10:56

© Eyal Moran Architects LTD. Do not reproduce the drawing without written permission.



**EYAL MORAN ARCHITECTS**

Rowlandson House  
289-297 Ballards Lane  
London N12 8NP

+44 (0)20 8369 6057  
info@emarchitects.co.uk  
www.emarchitects.co.uk

PROJECT  
115-117 Daws Ln, London NW7 4SJ  
DRAWING SCALE 1:100 @ A3 DRAWN BY OF  
Proposed North (Rear) Elevation  
PROJECT NO / DRAWING NO REVISION  
**12105/P011**