

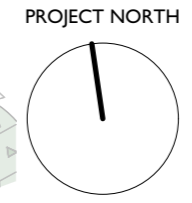


E:\Work\Google Drive\12105 115-117 Daws Lane, London NW7 4SJ\12105 115-117 Daws Lane, London NW7 4SJ.pln 08/04/2021 10:55

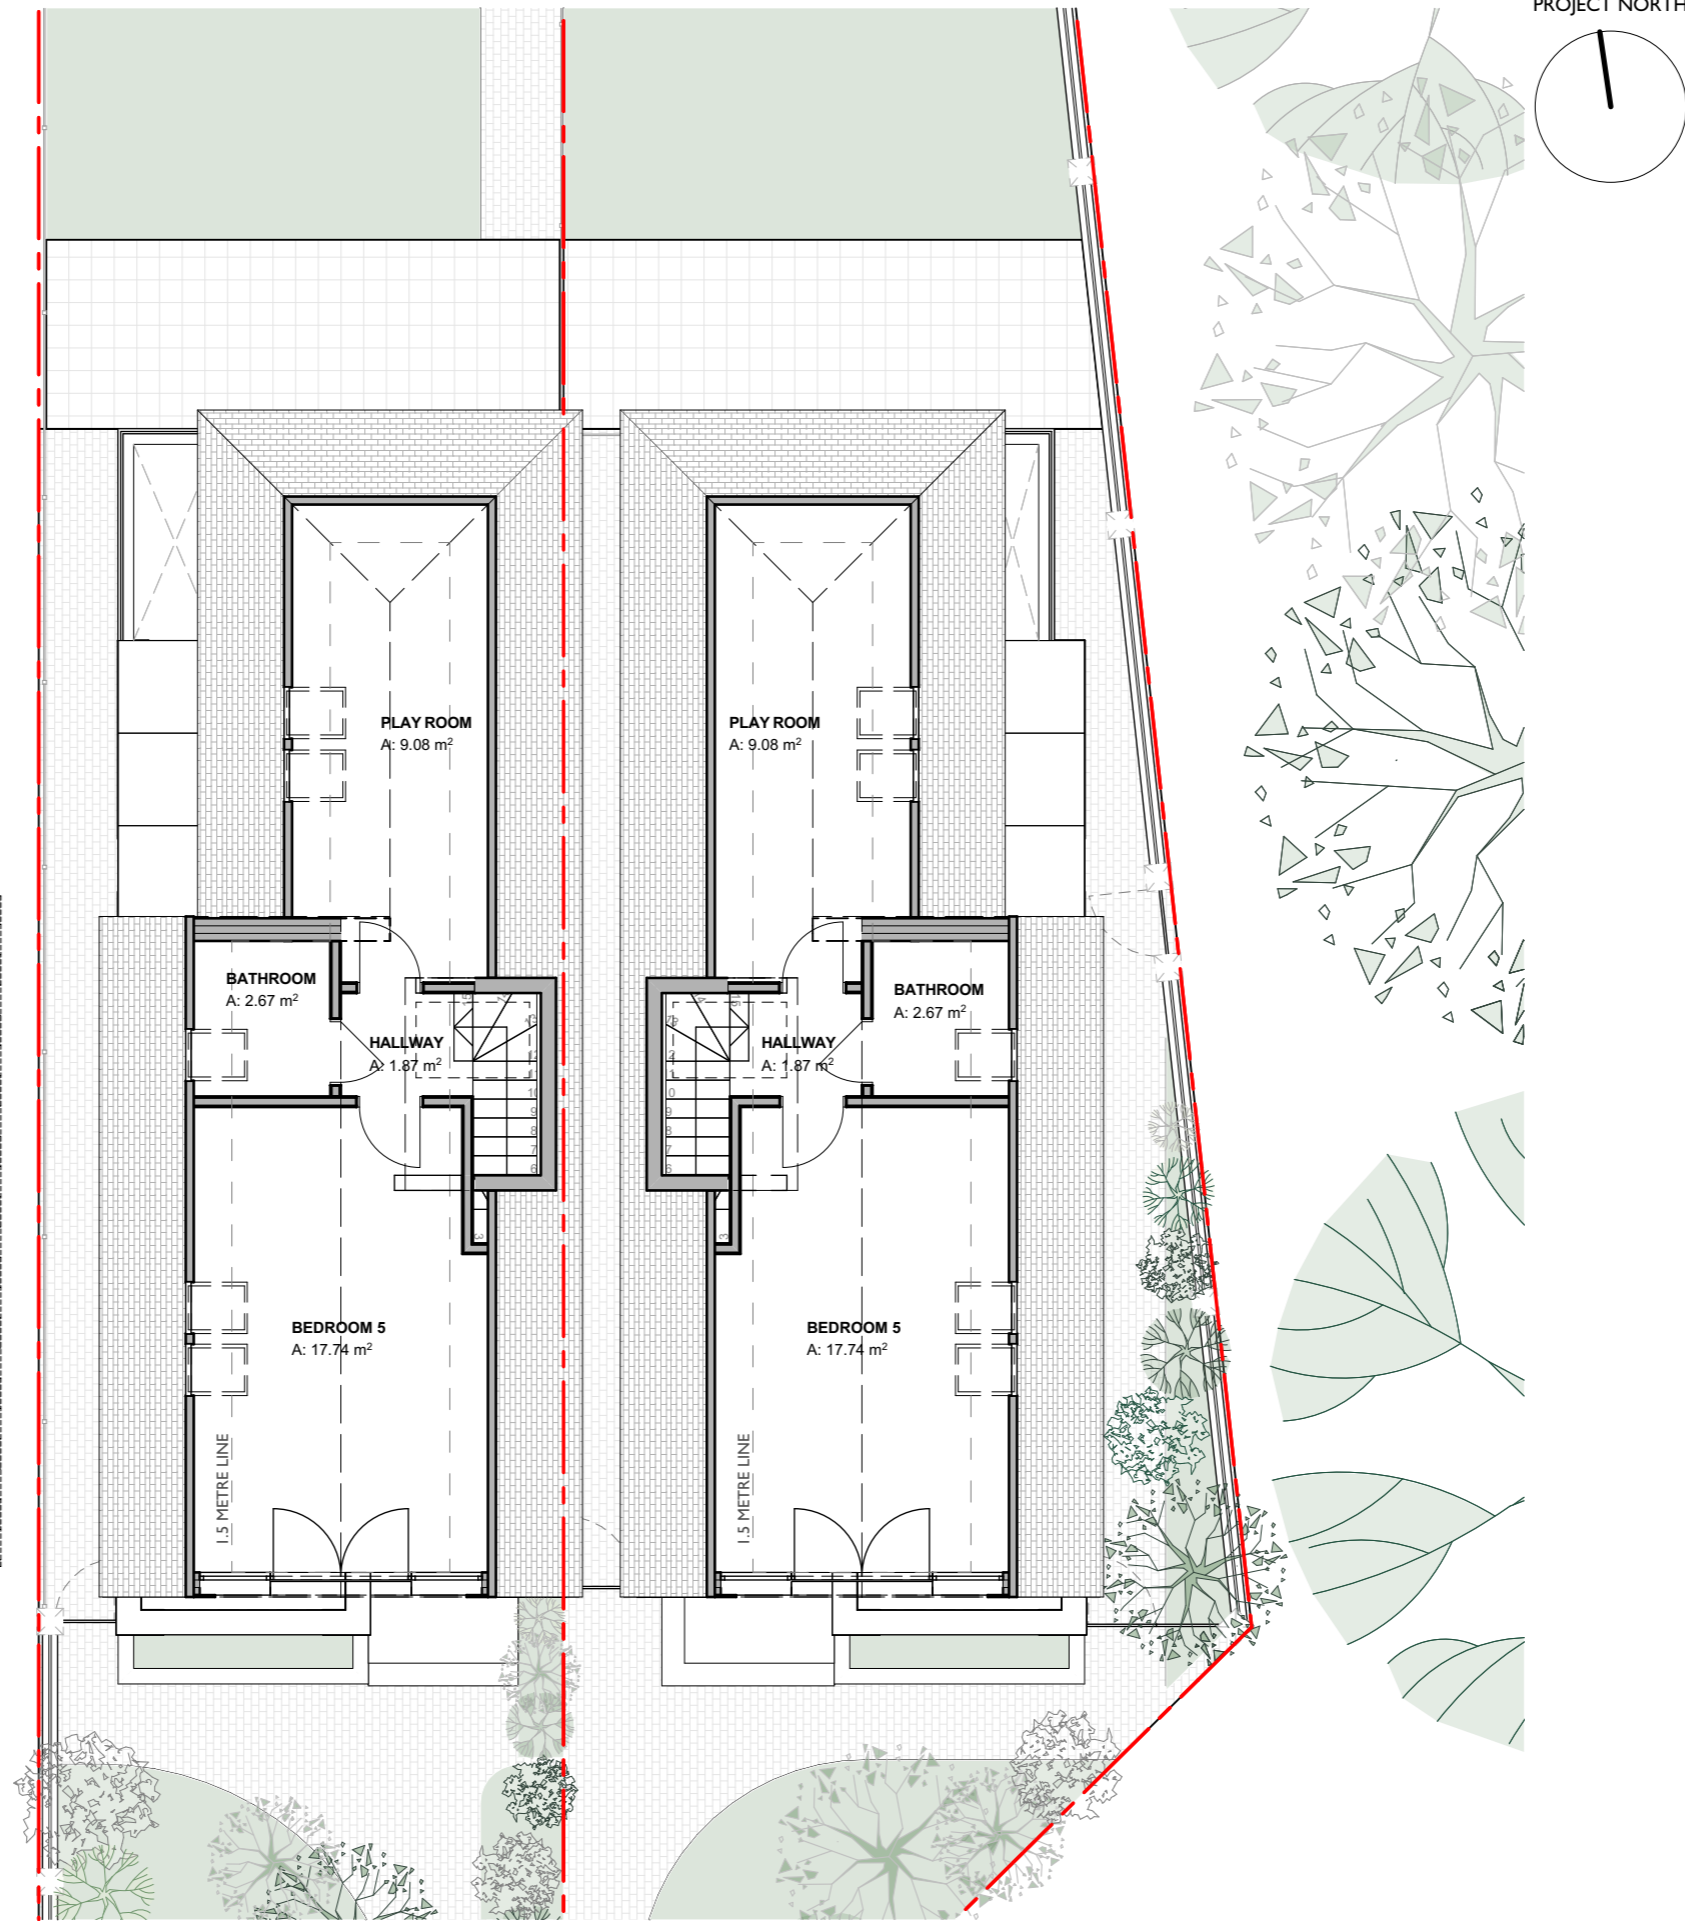

© Eyal Moran Architects LTD. Do not reproduce the drawing without written permission.

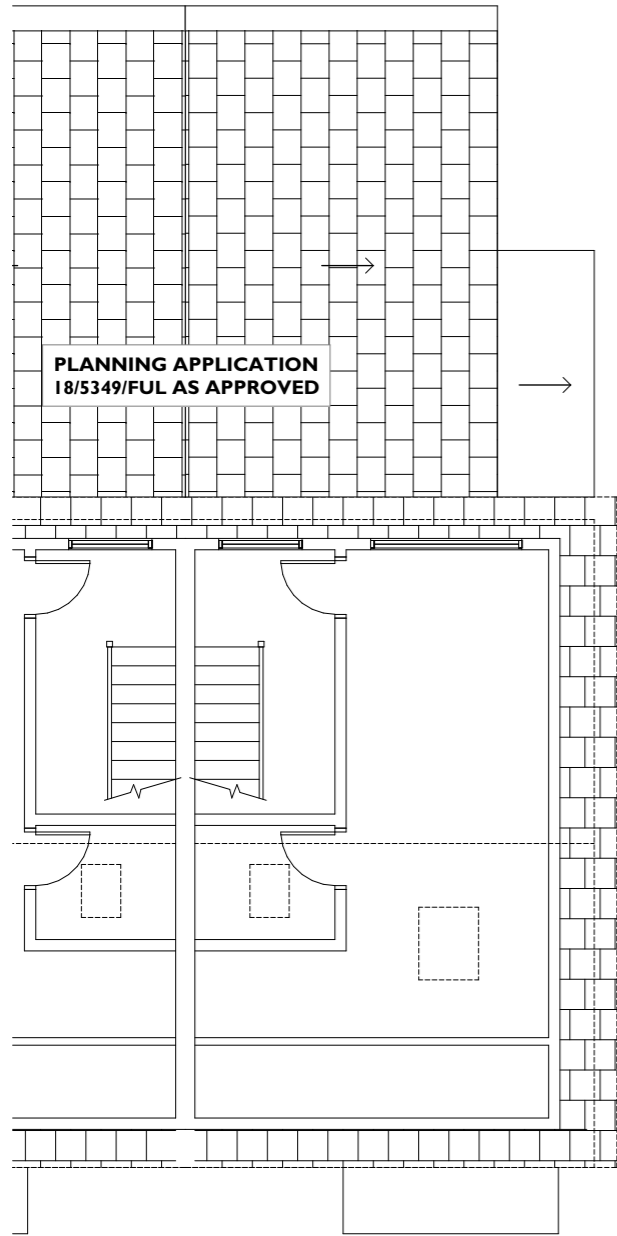

# PLANNING



**EYAL MORAN ARCHITECTS**

Rowlandson House  
289-297 Ballards Lane  
London N12 8NP

+44 (0)20 8369 6057  
info@emarchitects.co.uk  
www.emarchitects.co.uk

PROJECT  
115-117 Daws Ln, London NW7 4SJ

DRAWING SCALE 1:100 @ A3 DRAWN BY OF  
Proposed Loft Plan

PROJECT NO / DRAWING NO REVISION  
**12105/P007**