



ELE EXISTING REAR ELEVATION

Scale: A3 1:100 A1 1:50

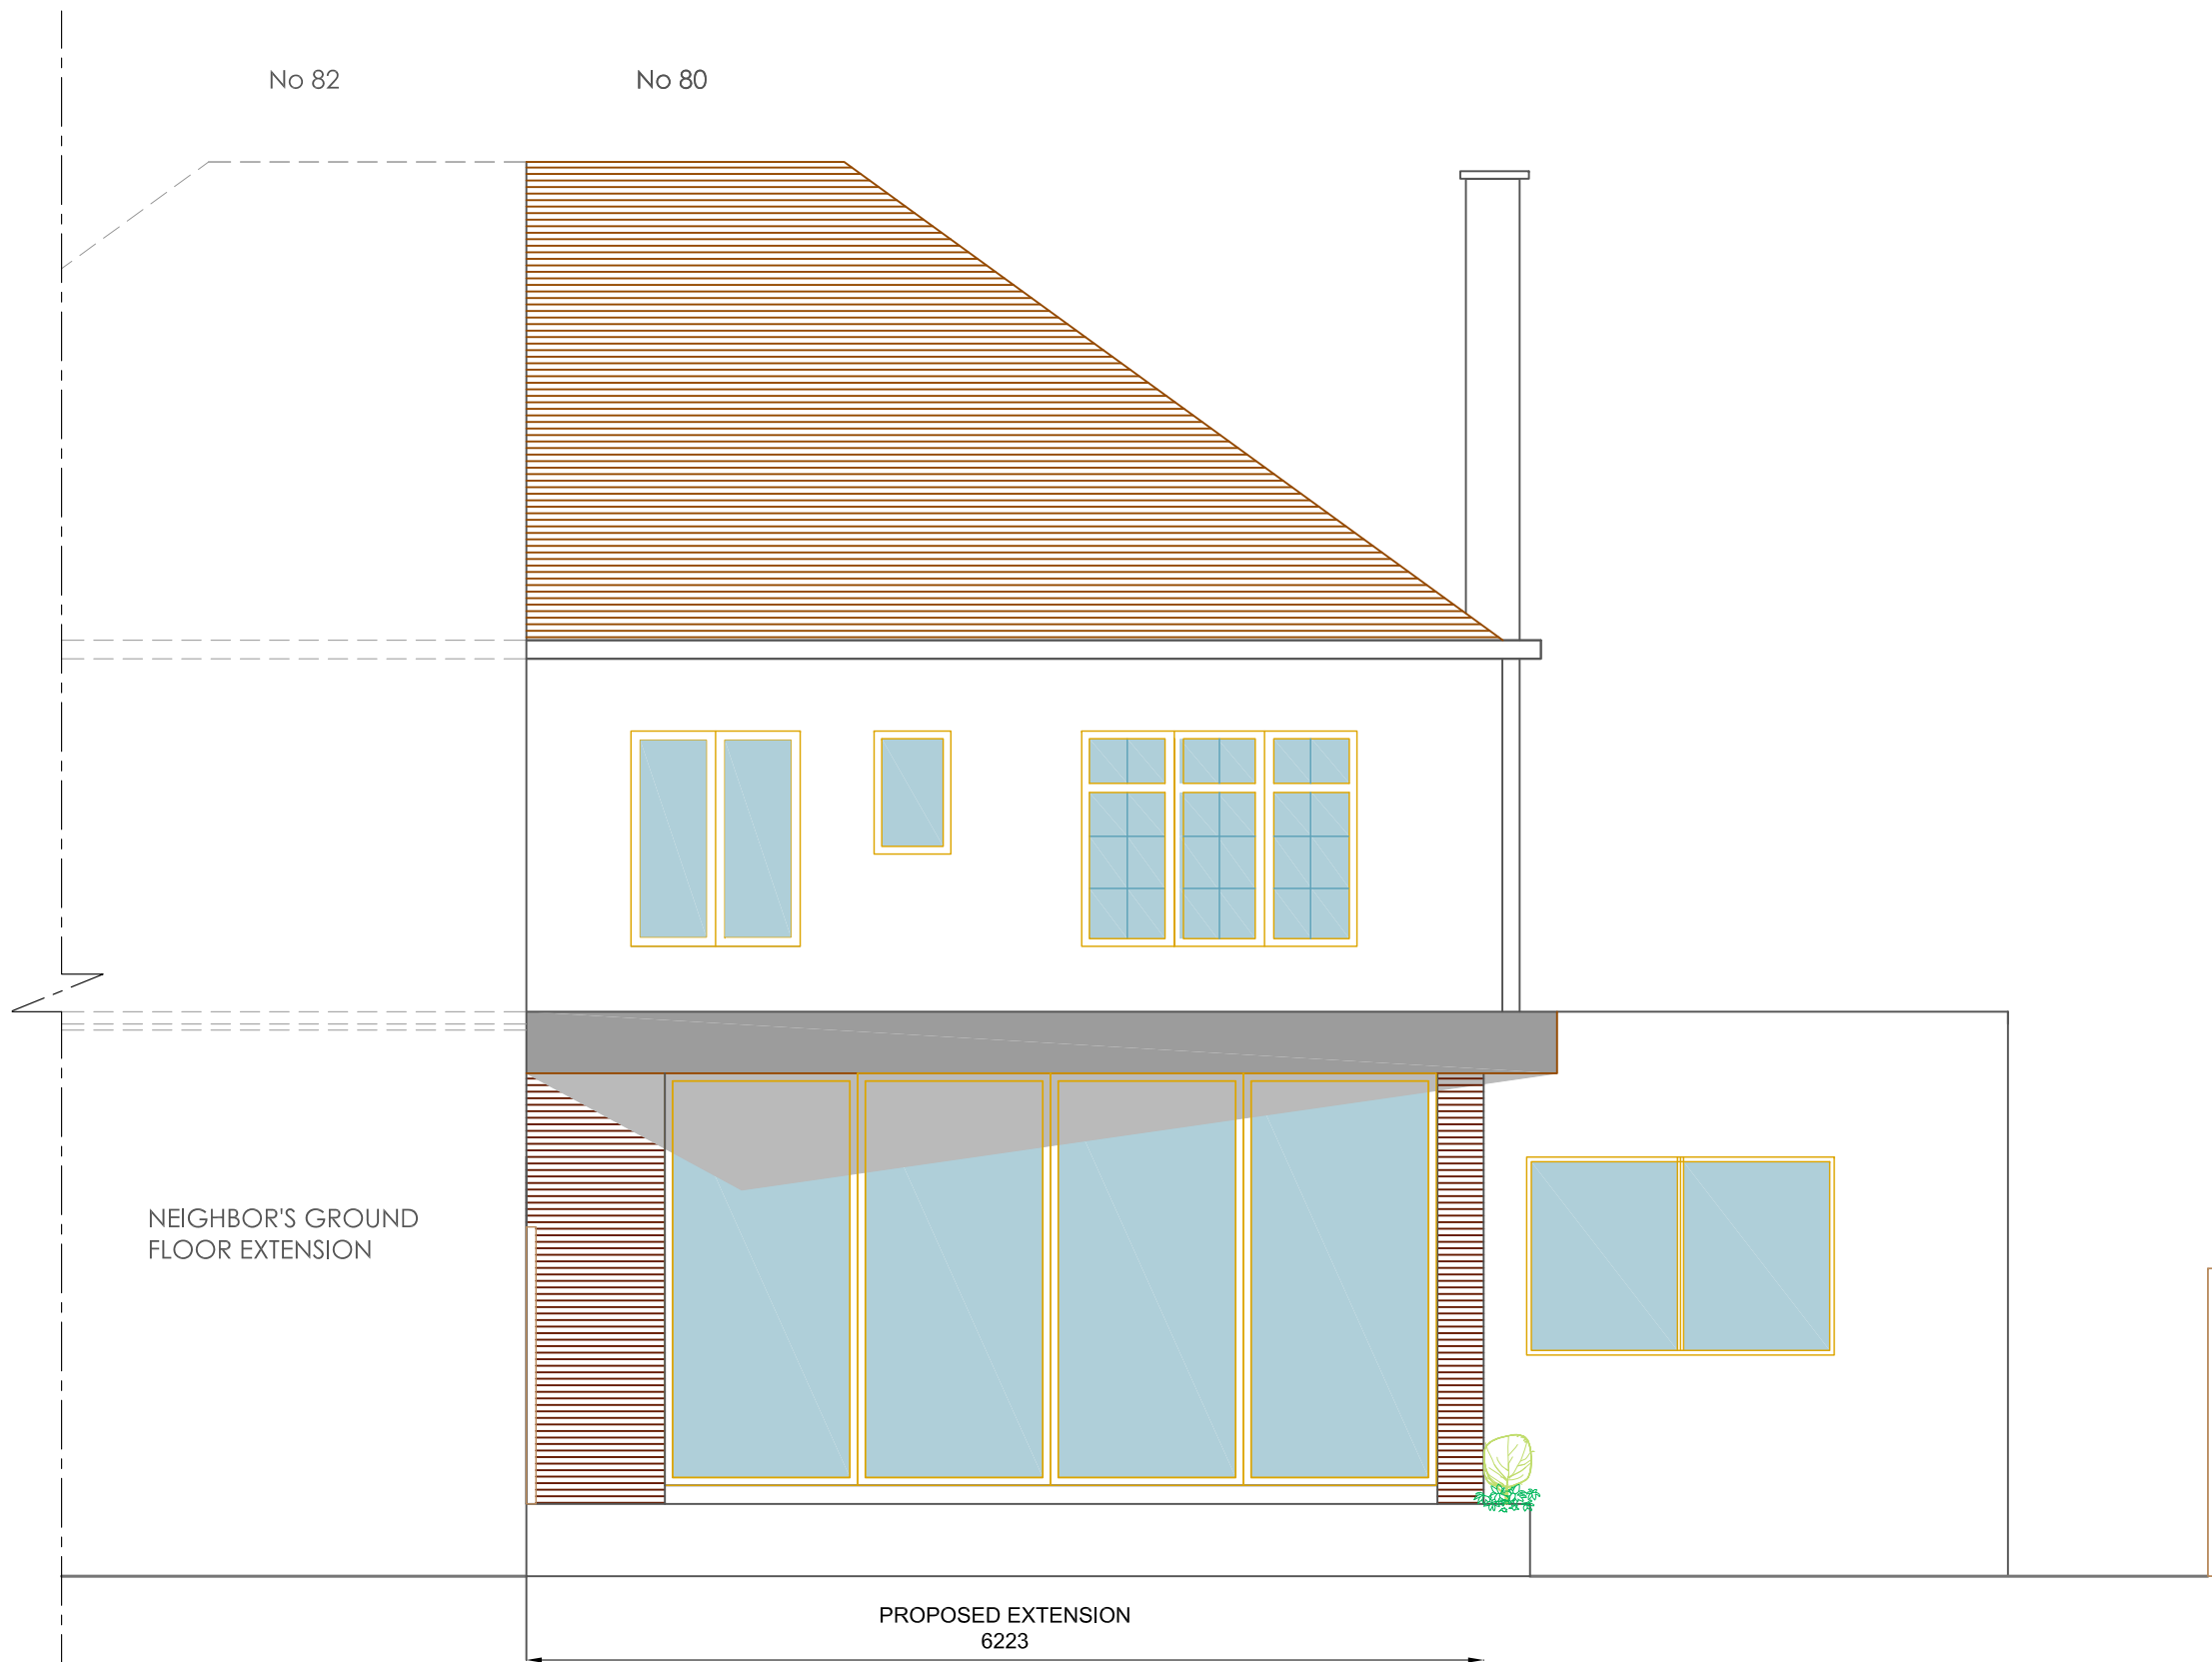


ELE PROPOSED REAR ELEVATION -with side extension and gable

Scale: A3 1:100 A1 1:50

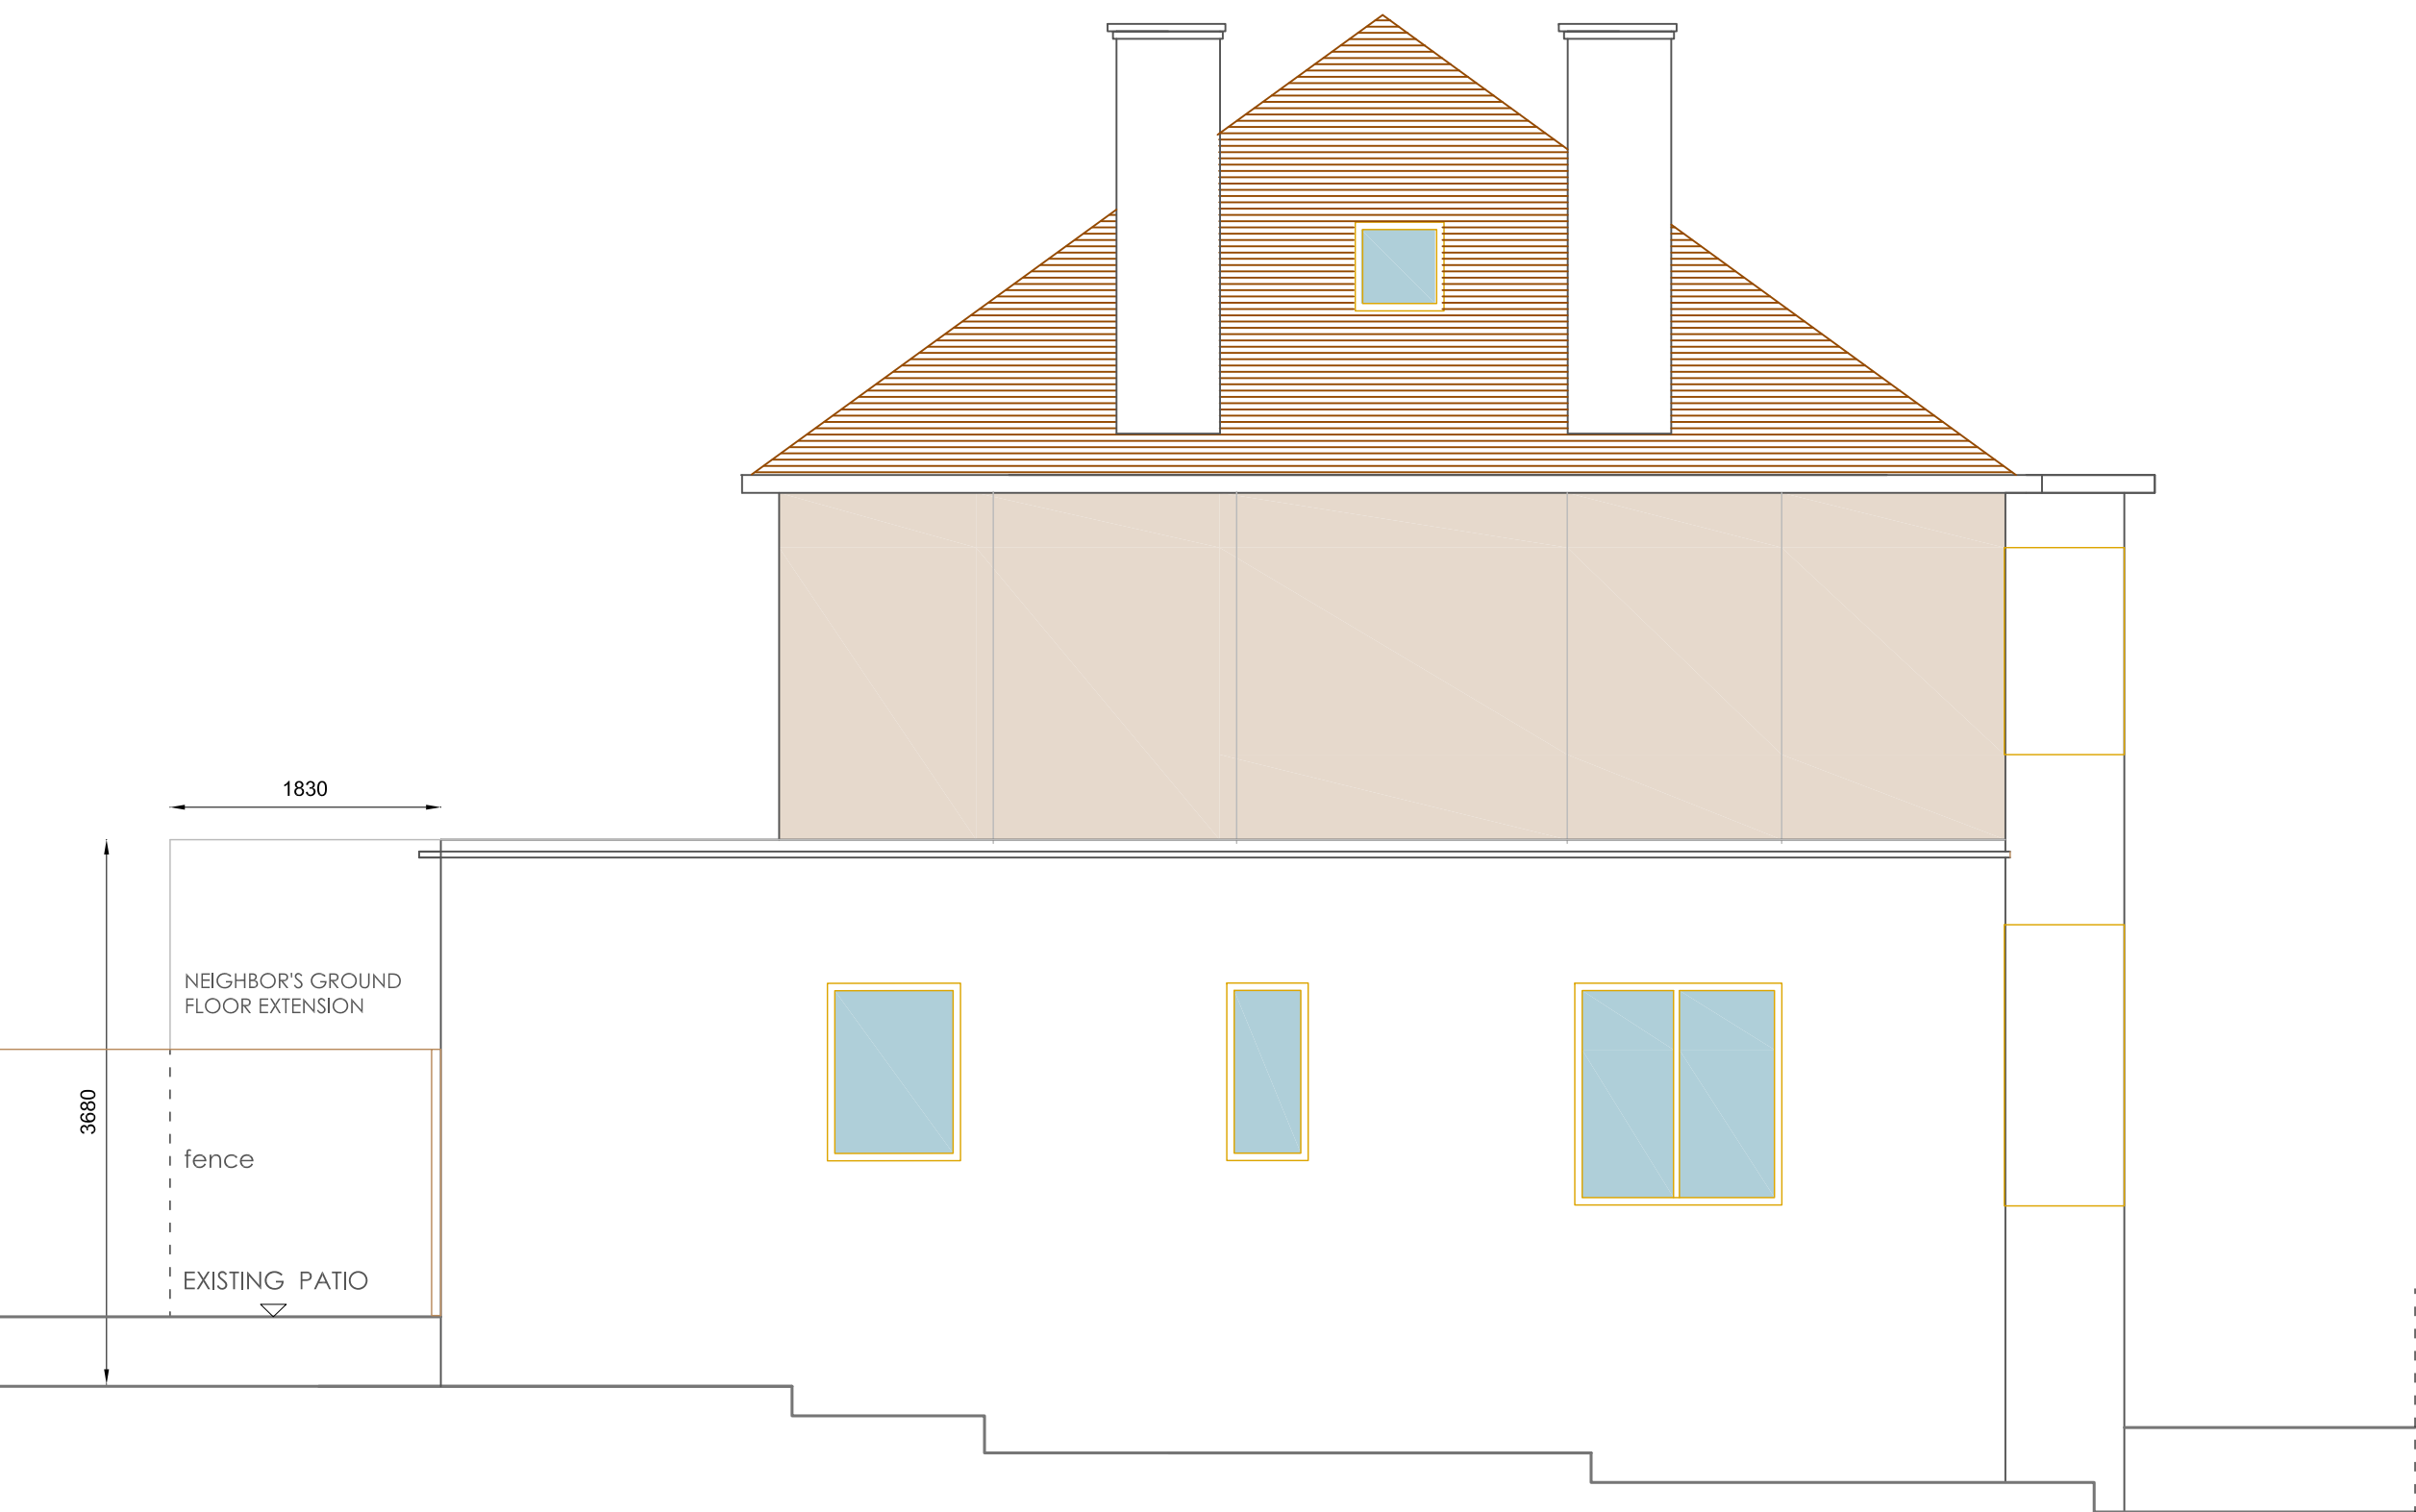

ELE EXISTING SIDE ELEVATION

Scale: A3 1:100 A1 1:50

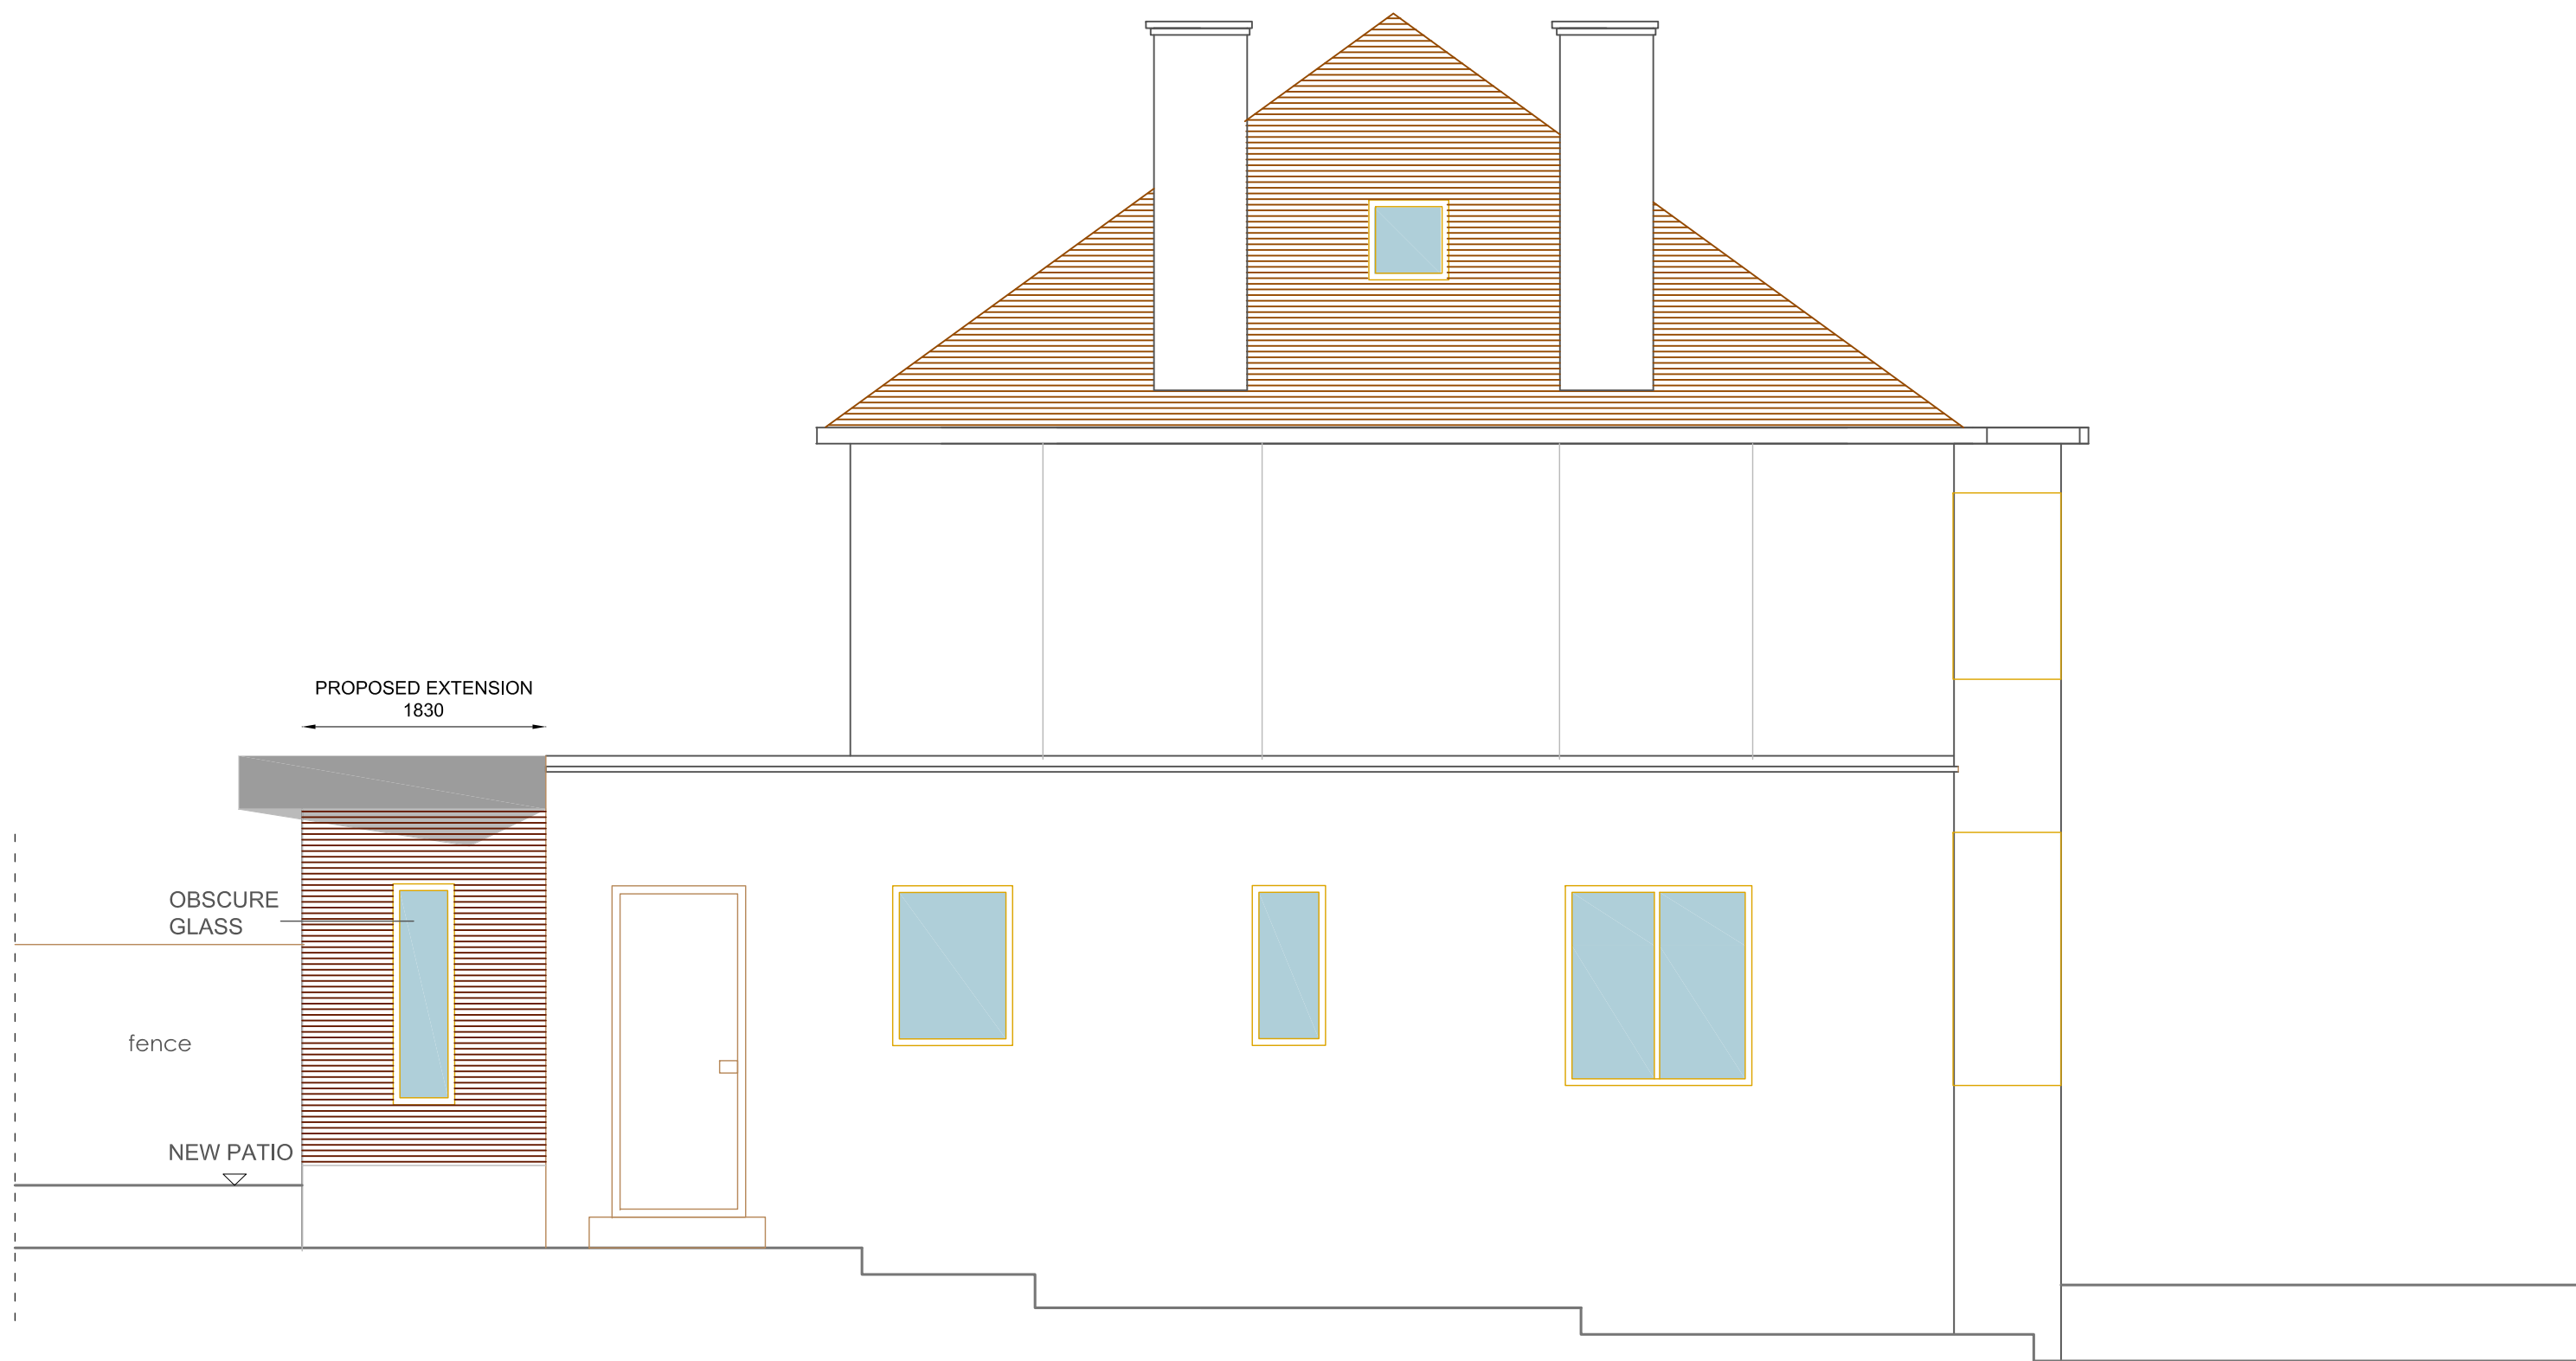

ELE PROPOSED SIDE ELEVATION with side extension

Scale: A3 1:100 A1 1:50

REVISION

NO	DATE

DRAWING NOTES

COPYRIGHT

THIS DRAWING IS THE COPYRIGHT OF PERCEPTIONS AND MAY NOT BE USED WITHOUT THEIR CONSENT

DIMENSIONS

WRITTEN DIMENSIONS TO BE TAKEN IN PREFERENCES TO SCALED DIMENSIONS. THE CONTRACTOR IS RESPONSIBLE FOR CHECKING ALL DIMENSIONS BEFORE WORK STARTS.

LOCAL AUTHORITY

ALL WORK IS TO BE CARRIED OUT TO THE REQUIREMENTS, AND TO THE SATISFACTION OF THE LOCAL AUTHORITY.

DISCREPANCIES

ANY DISCREPANCIES TO BE BROUGHT TO THE ATTENTION OF THE ARCHITECT IMMEDIATELY.

GENERAL FOR POSITIONS AND DETAILS OF ALL STRUCTURAL DETAILS SUCH AS COLUMNS, POST, PADSTONES, JOIST AND RAFTER SIZE, STEELS, FOUNDATIONS ETC CONTRACTOR MUST REFER TO STRUCTURAL ENGINEER'S DETAILS AND DRAWINGS

ALWAYS CHECK ALL MEASUREMENTS ON SITE AGAINST DRAWINGS - ANY DISCREPANCY TO BE DISCUSSED IMMEDIATELY WITH ARCHITECT

PLANNING PERMISSION ISSUE

CLIENT: MR SEGEV AND MS DRIVER

JOB: 80 BRENT WAY
N3 1AT

DRAWING:
EXISTING AND
PROPOSED REAR AND
SIDE ELEVATIONS

DRAW NO	SCALE	DATE
1564 - 11	A3 1:100 A1 1:50	FEBRUARY 2021
STATUS	ISSUED TO	DATE

PERCEPTIONS
ARCHITECTURAL
AND DESIGN SERVICES

telephone
+44(0)208201 9818
Cell phone
+44(0)7950403547

